


NOTE BOOK	TEMPLATE
NO.	AREAS CHECKED

PROJECT NO.	YEAR	SHEET NO.	TOTAL SHEETS
31-15631-003	2016	11	17

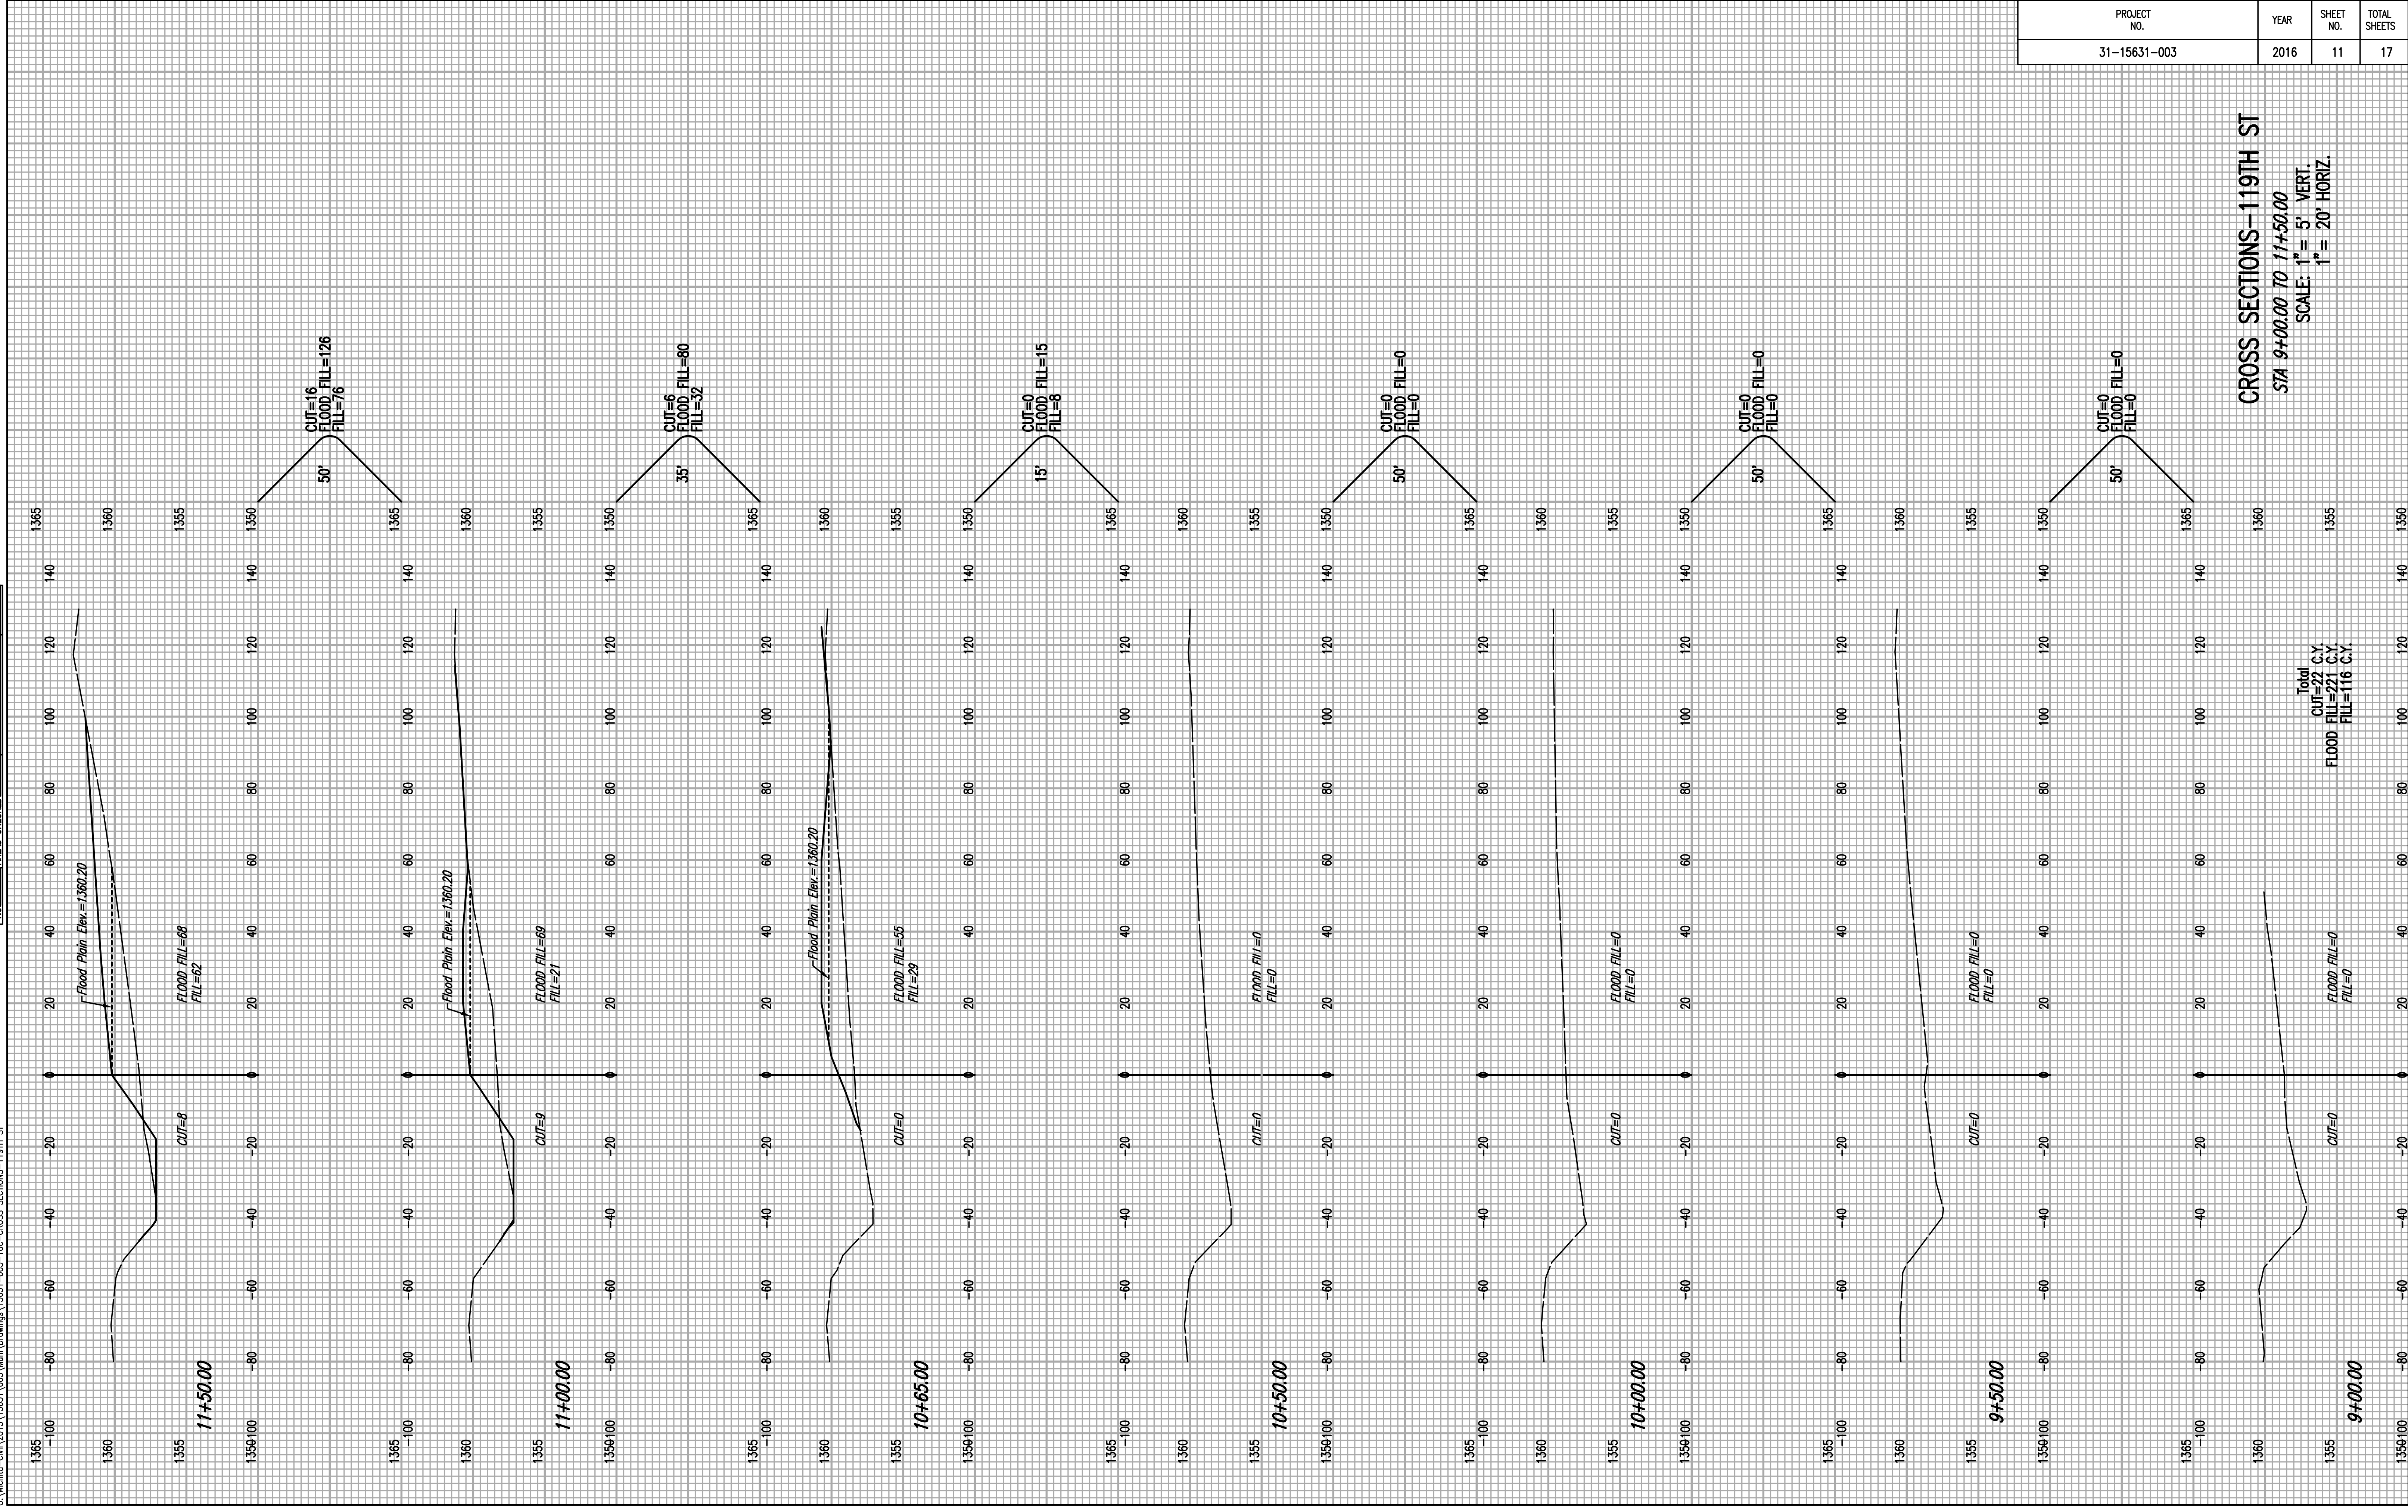

**CROSS SECTIONS-119TH ST**  
 STA 9+00.00 TO 11+50.00  
 SCALE: 1" = 5' VERT.  
 1" = 20' HORIZ.