


NO.	NOTE BOOK	TEMPLATE	AREAS	AREAS CHECKED

PROJECT NO.	YEAR	SHEET NO.	TOTAL SHEETS
31-15631-003	2016	12	17

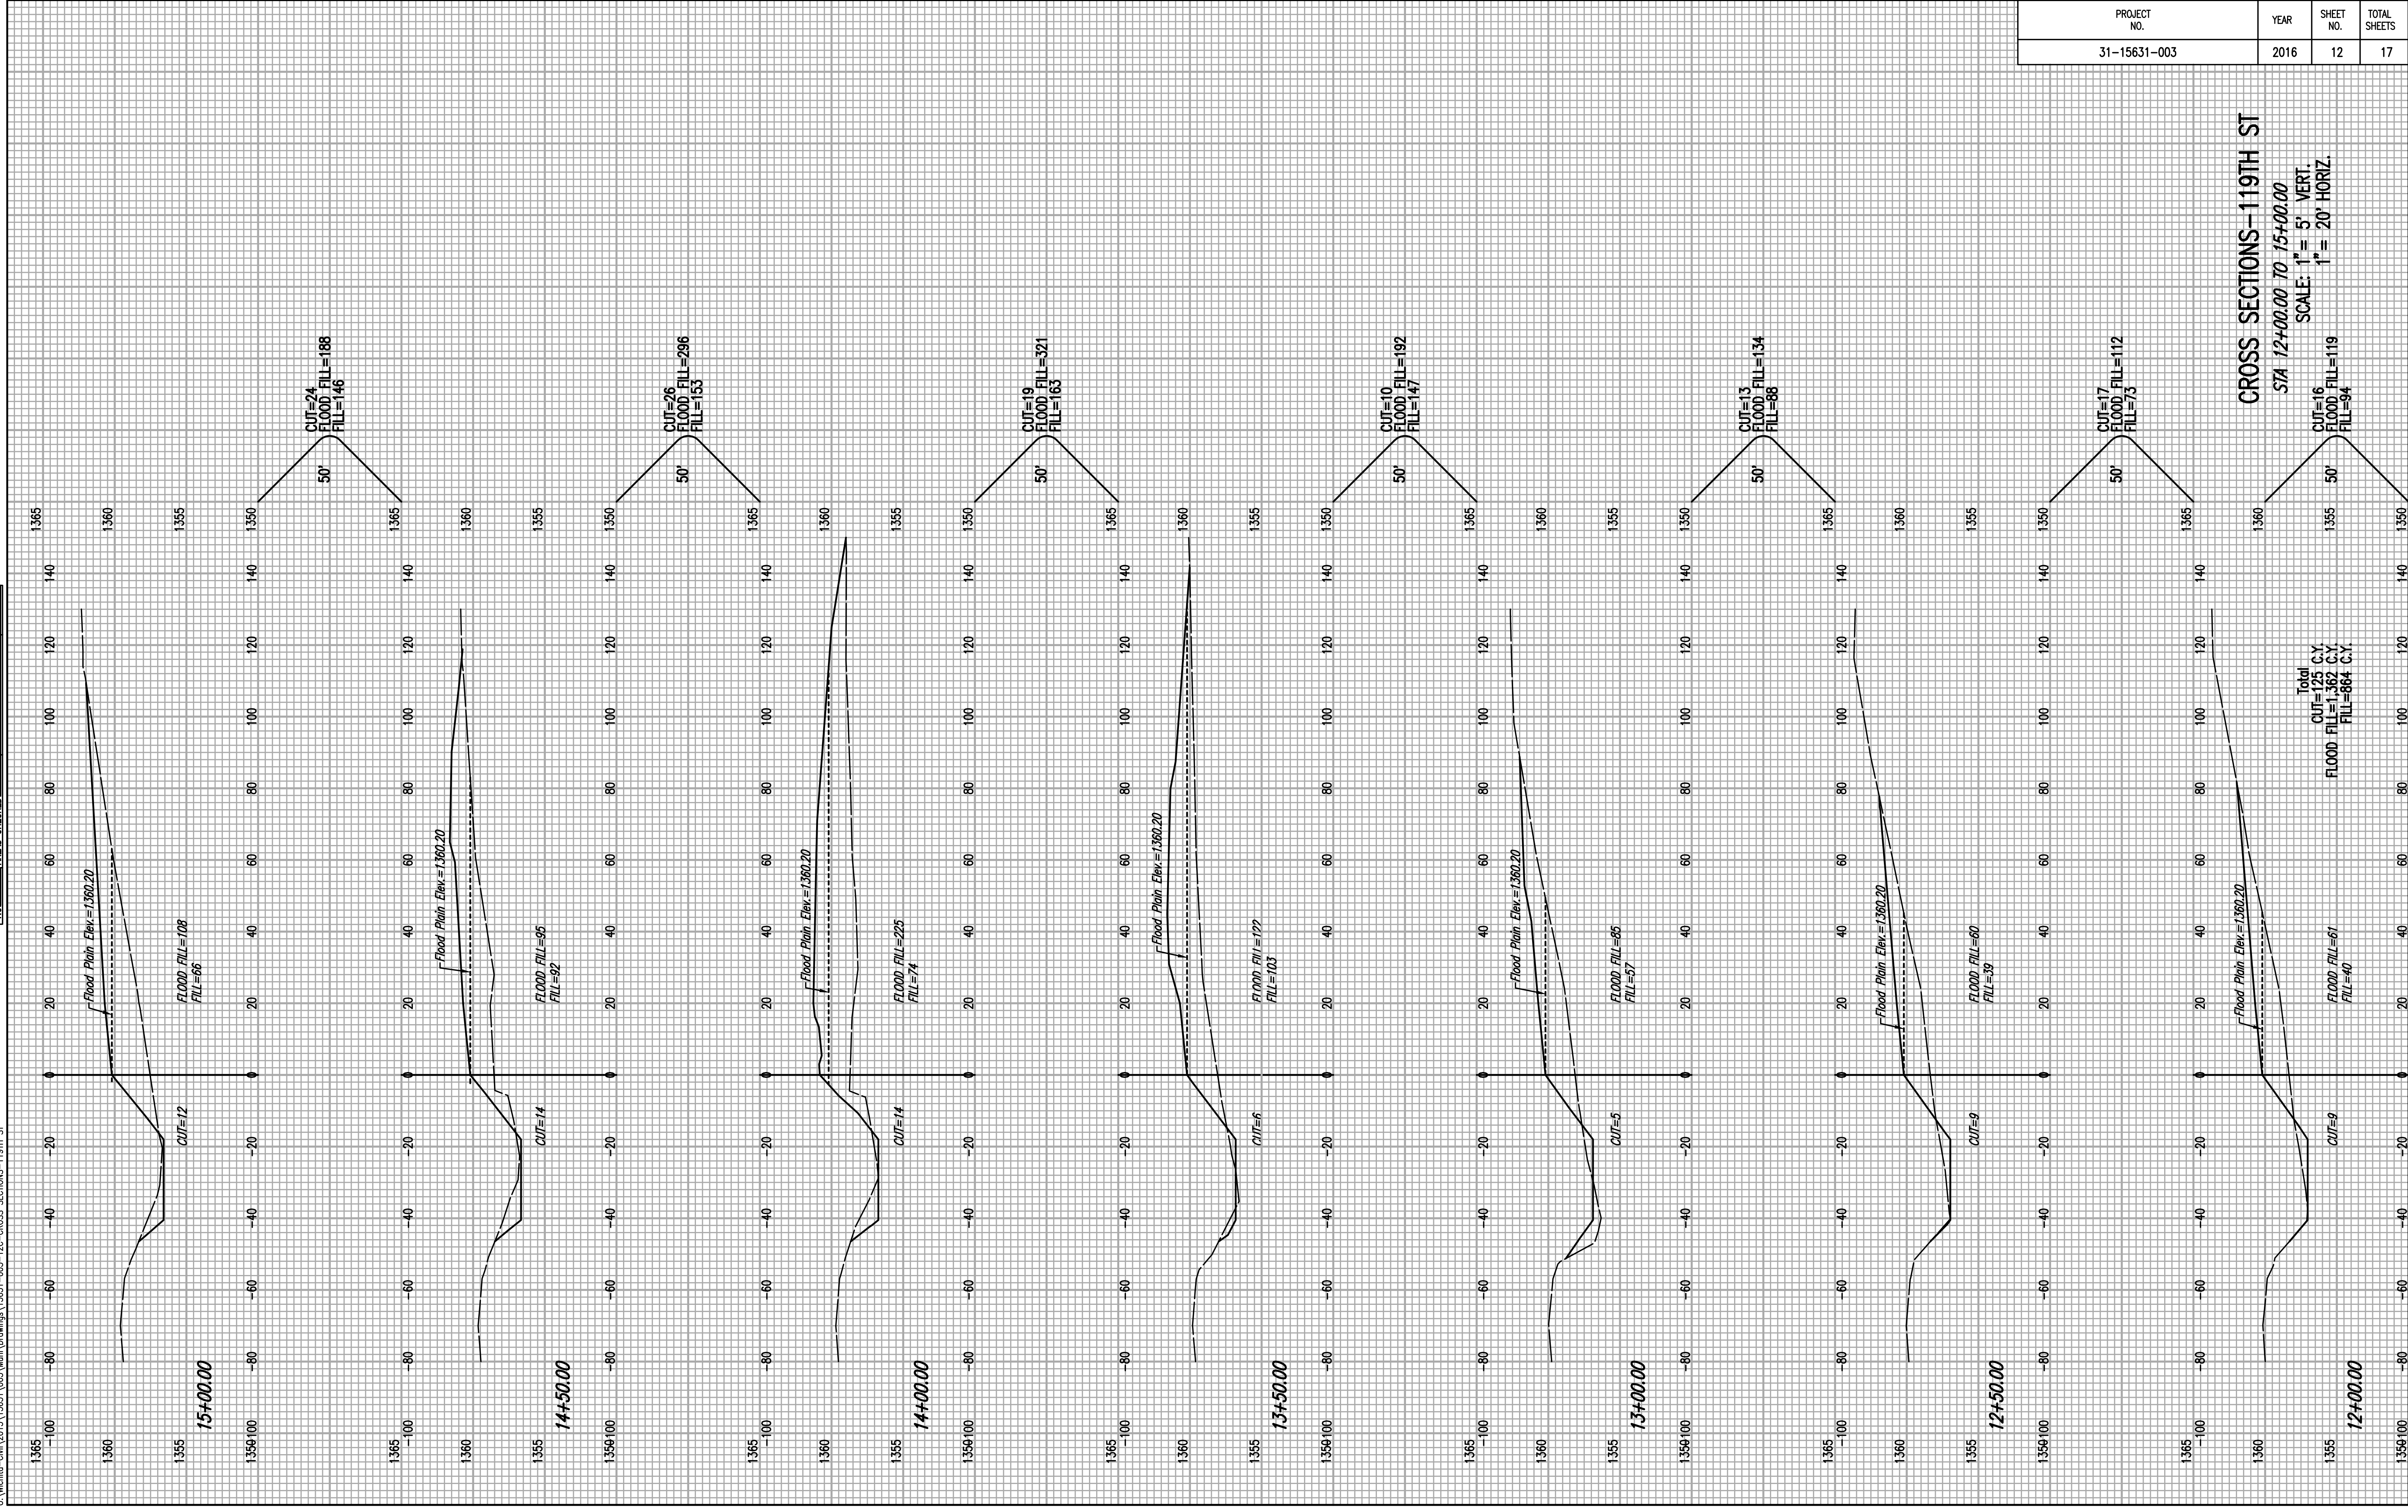

CROSS SECTIONS-119TH ST

STA 12+00.00 TO 15+00.00

SCALE: 1" = 5' VERT.
 1" = 20' HORIZ.