


NOTE BOOK NO.	TEMPLATE AREAS	AREAS CHECKED

PROJECT NO.	YEAR	SHEET NO.	TOTAL SHEETS
31-15631-003	2016	13	17

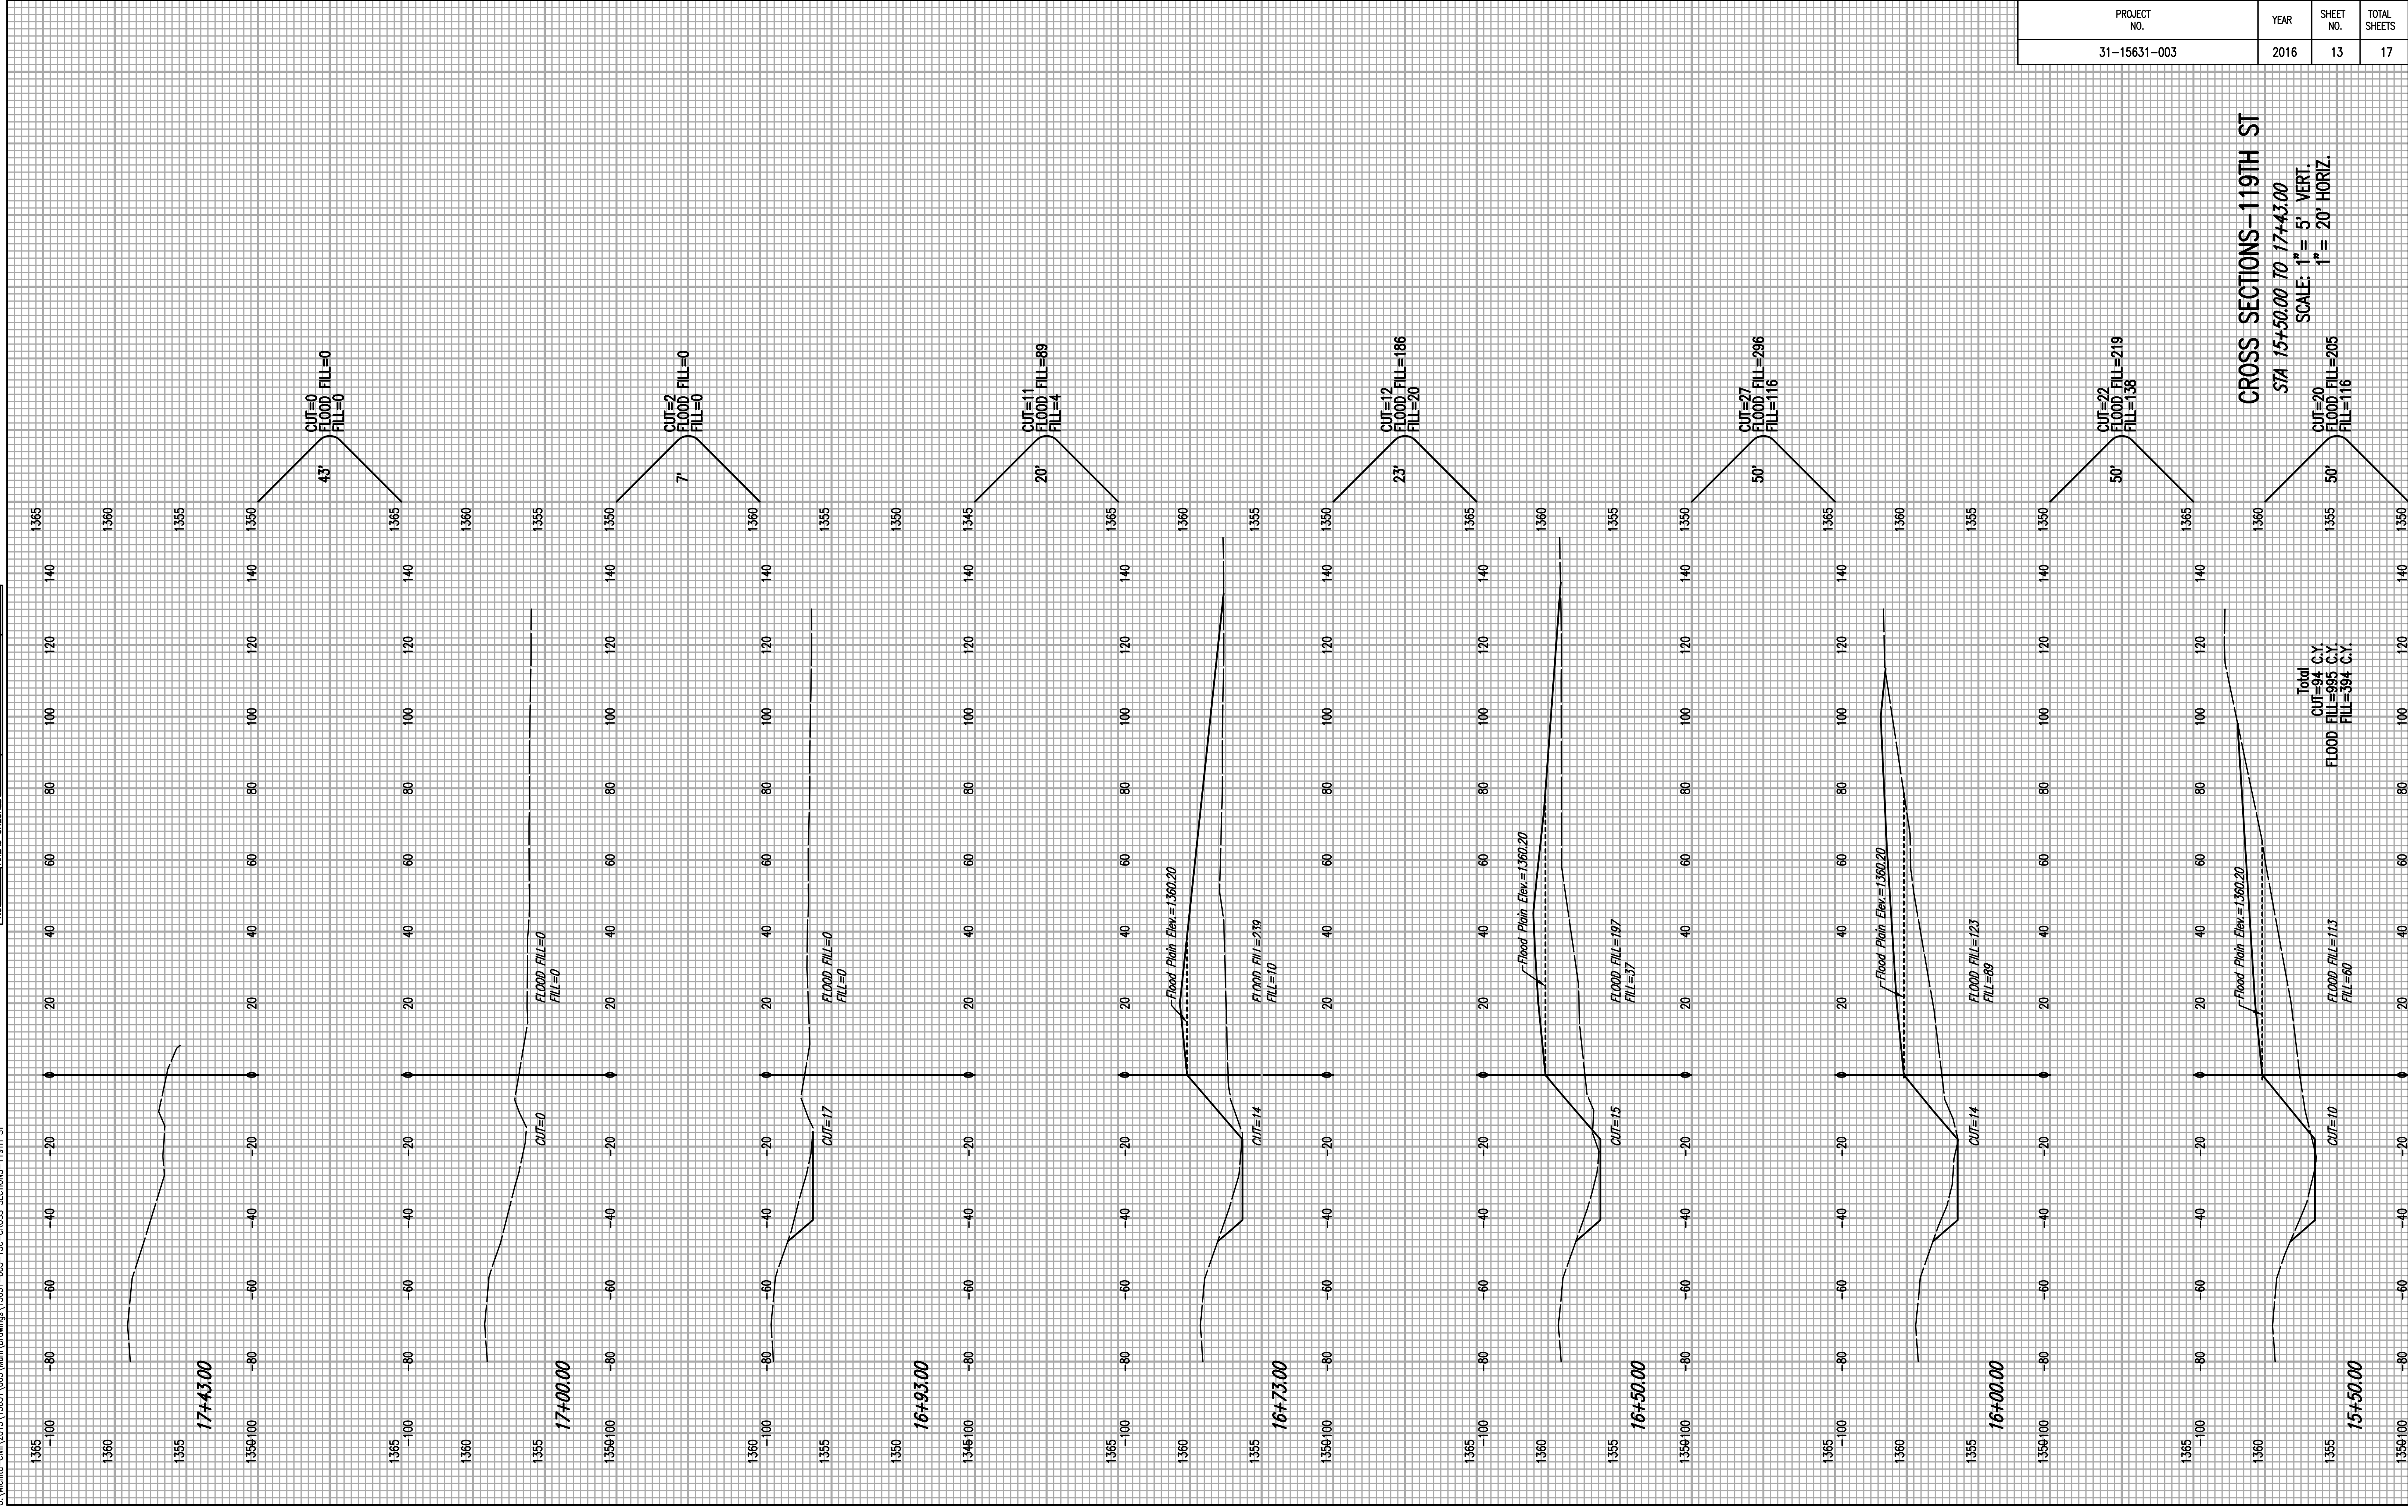

CROSS SECTIONS-119TH ST
 STA 15+50.00 TO 17+43.00
 SCALE: 1" = 5' VERT.
 1" = 20' HORIZ.