


|           |               |
|-----------|---------------|
| NOTE BOOK | TEMPLATE      |
| NO.       | AREAS CHECKED |
|           |               |
|           |               |
|           |               |

|              |      |           |              |
|--------------|------|-----------|--------------|
| PROJECT NO.  | YEAR | SHEET NO. | TOTAL SHEETS |
| 31-15631-003 | 2016 | 14        | 17           |

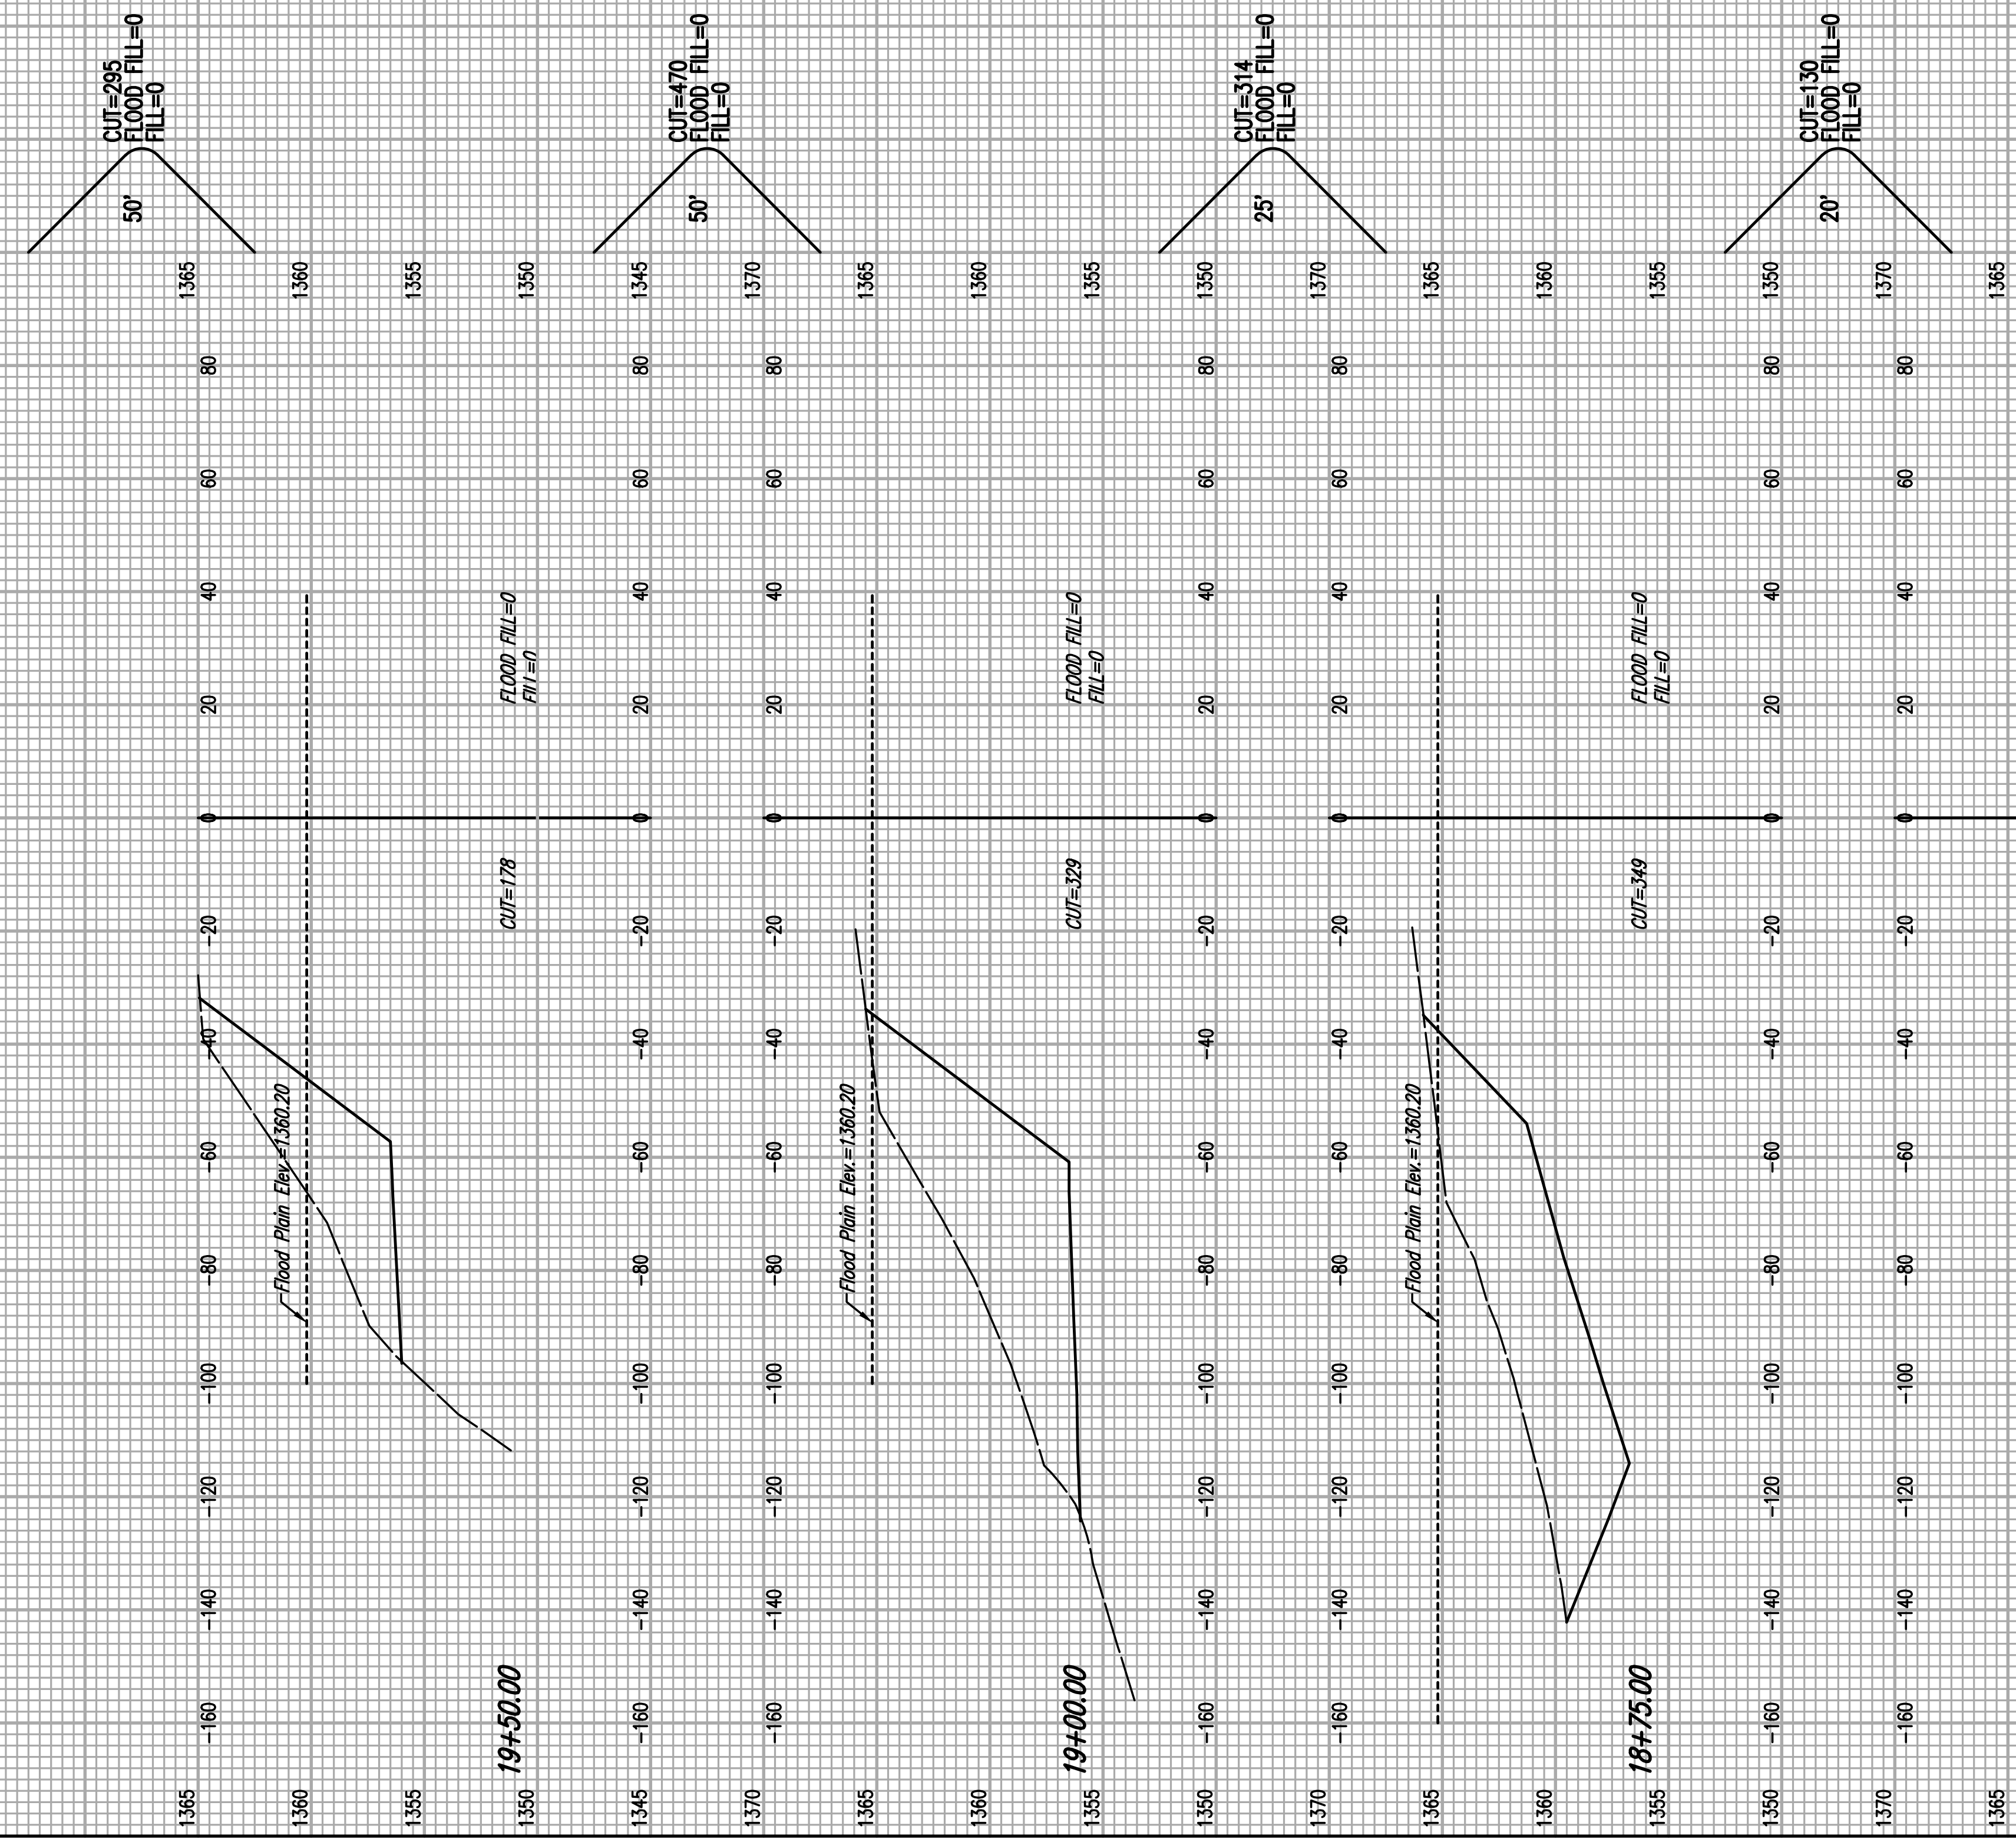

**CROSS SECTIONS--SE PROPERTY**  
 STA 18+55.00 TO 19+50.00  
 SCALE: 1" = 5' VERT.  
 1" = 20' HORIZ.

|      |    |    |    |    |     |     |     |     |      |      |      |      |      |
|------|----|----|----|----|-----|-----|-----|-----|------|------|------|------|------|
| 1365 | 80 | 60 | 40 | 20 | -20 | -40 | -60 | -80 | -100 | -120 | -140 | -160 | 1355 |
