


NOTE BOOK	TEMPLATE
NO.	AREAS CHECKED

PROJECT NO.	YEAR	SHEET NO.	TOTAL SHEETS
31-15631-003	2016	15	17

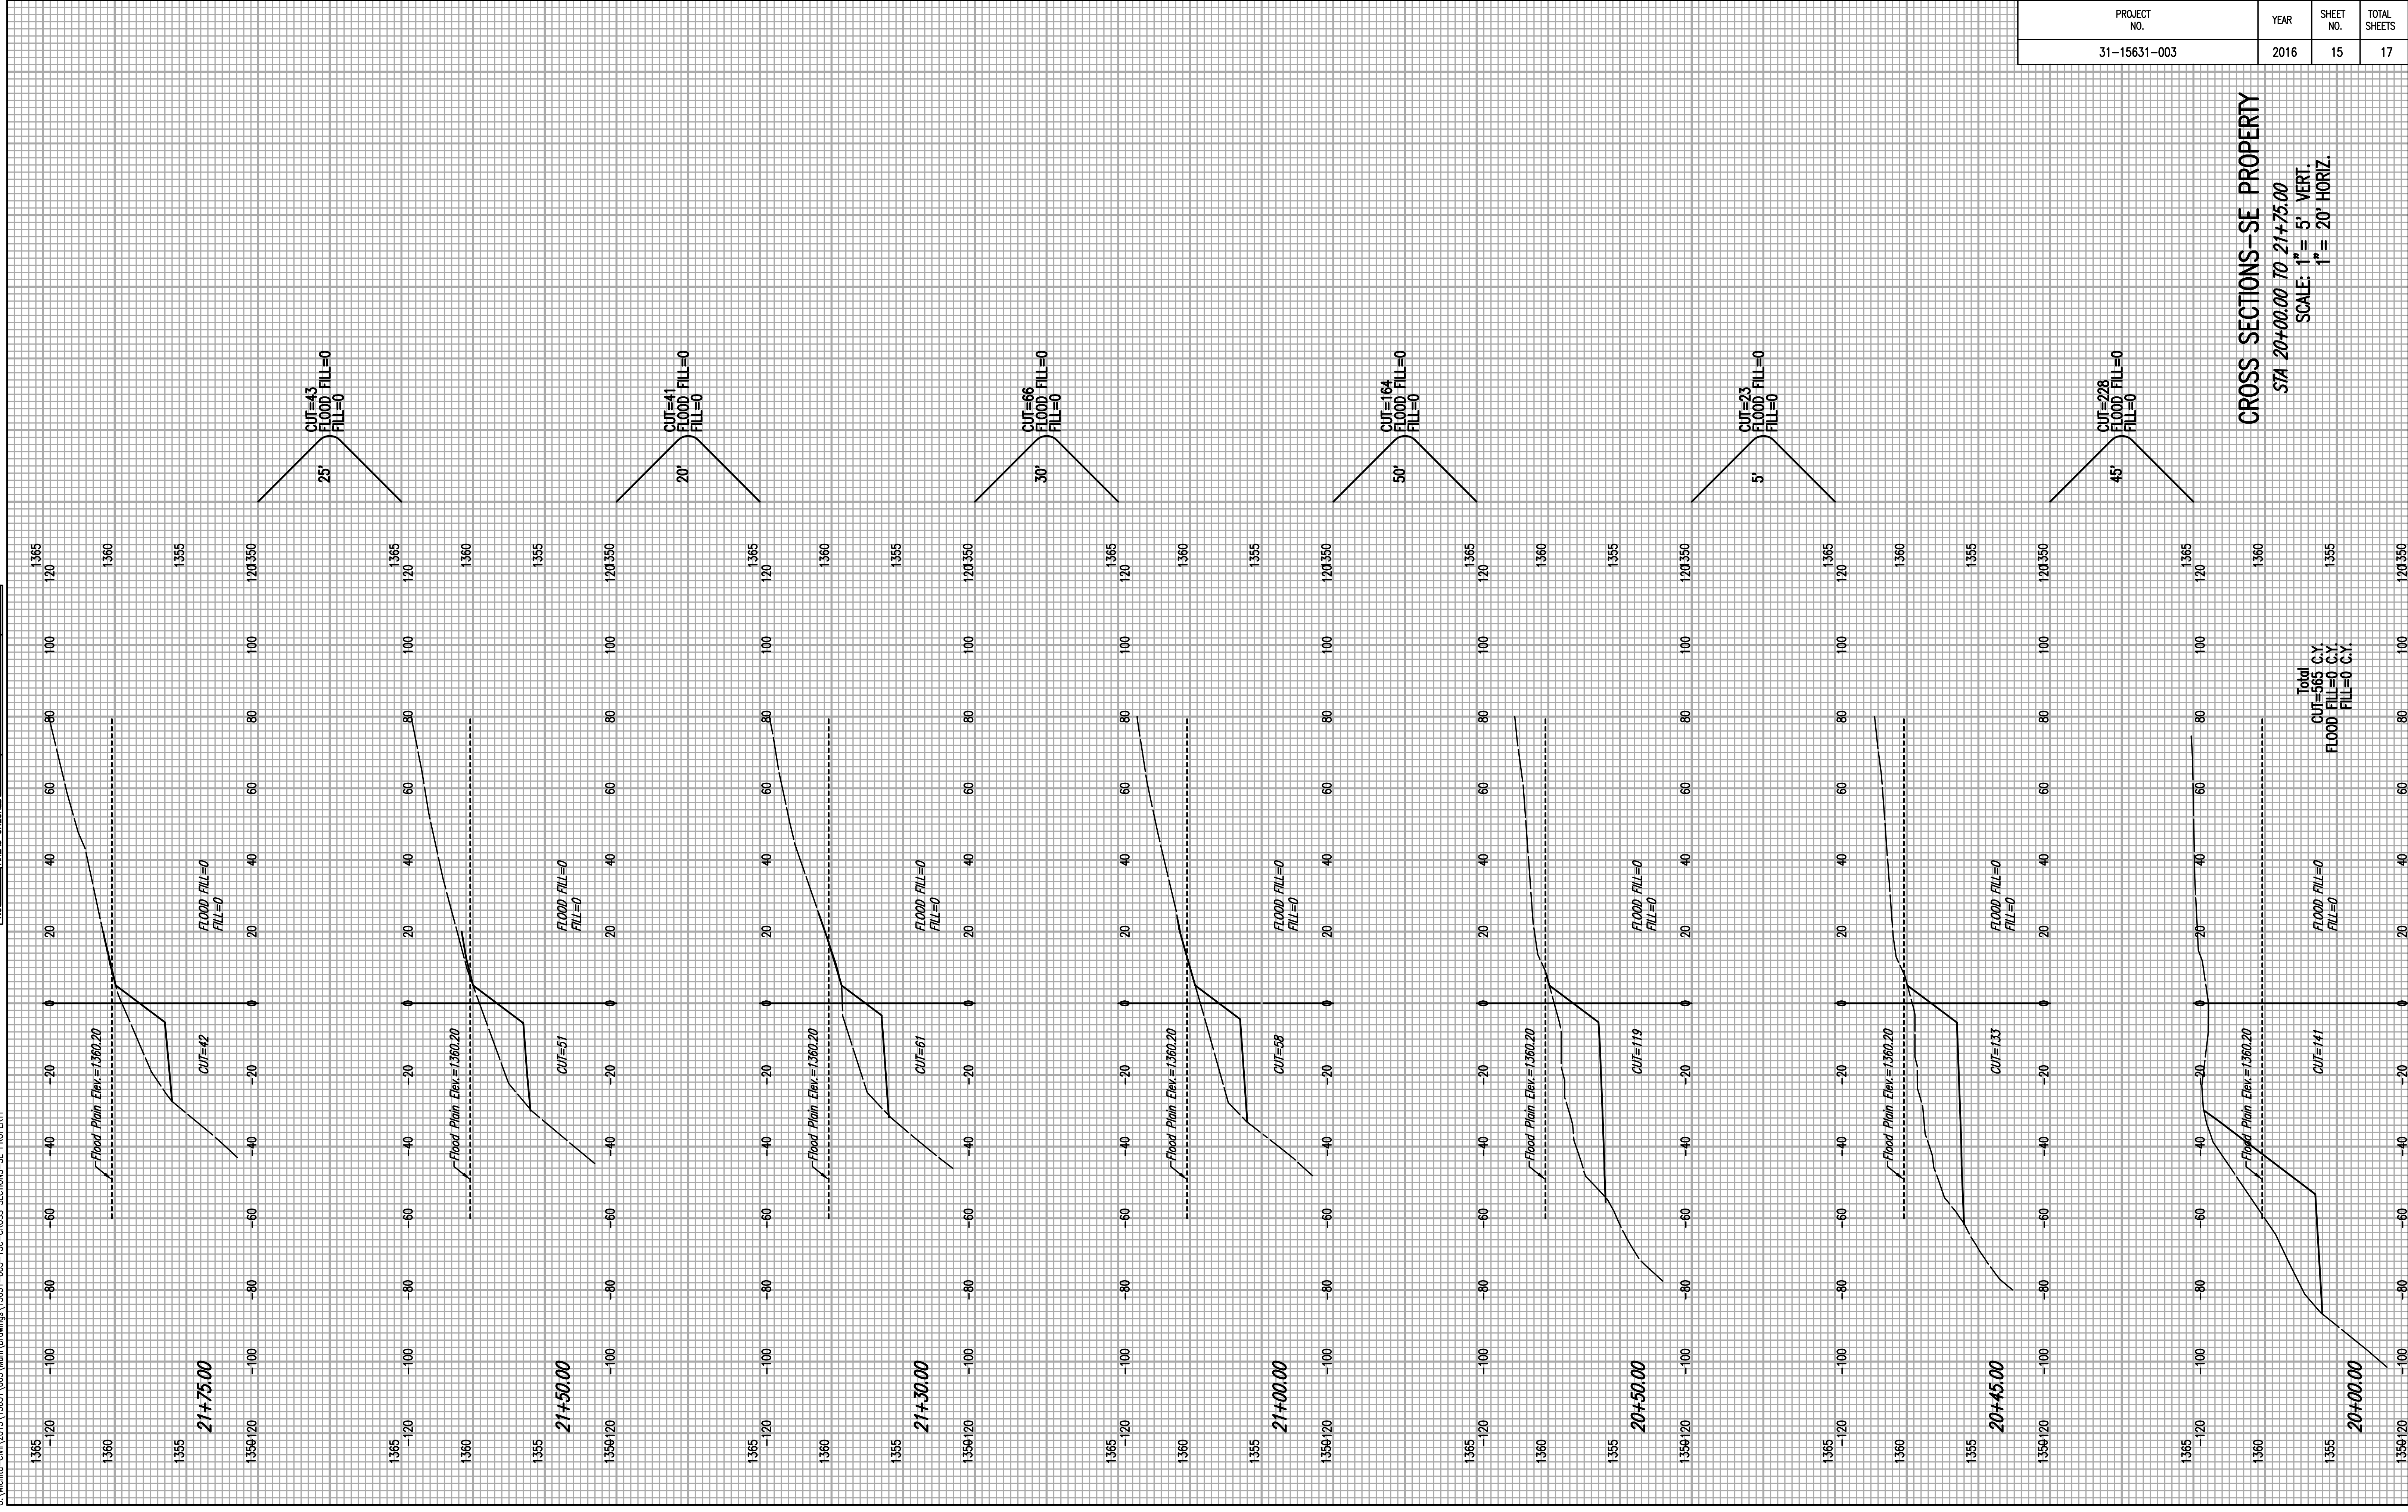

CROSS SECTIONS--SE PROPERTY
 STA 20+00.00 TO 21+75.00
 SCALE: 1" = 5' VERT.
 1" = 20' HORIZ.