
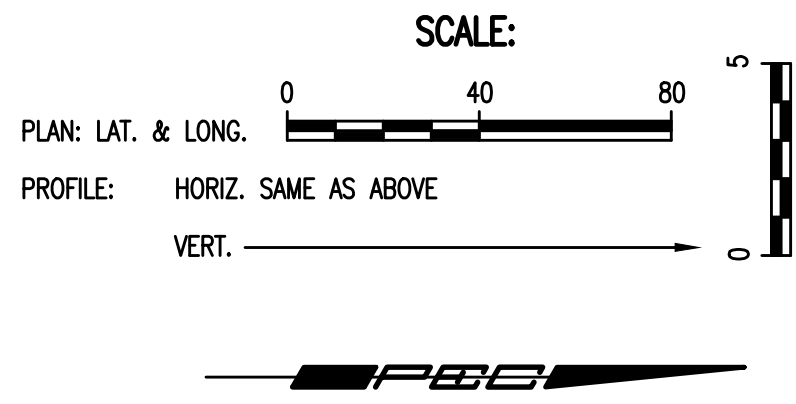


BY	DATE
CHECKED	CHECKED
PLAN	


BY	DATE
CHECKED	CHECKED
PROFILE	

Saved: 07-19-2016 1:37:03 PM by: CSI  
 Plot Scale: 1" = 10'-0" (Horizontal) 1" = 10'-0" (Vertical)  
 U:\Projects-Civil\2016\160046\Drawings\160046-000-009 WATERLINE NO. 1

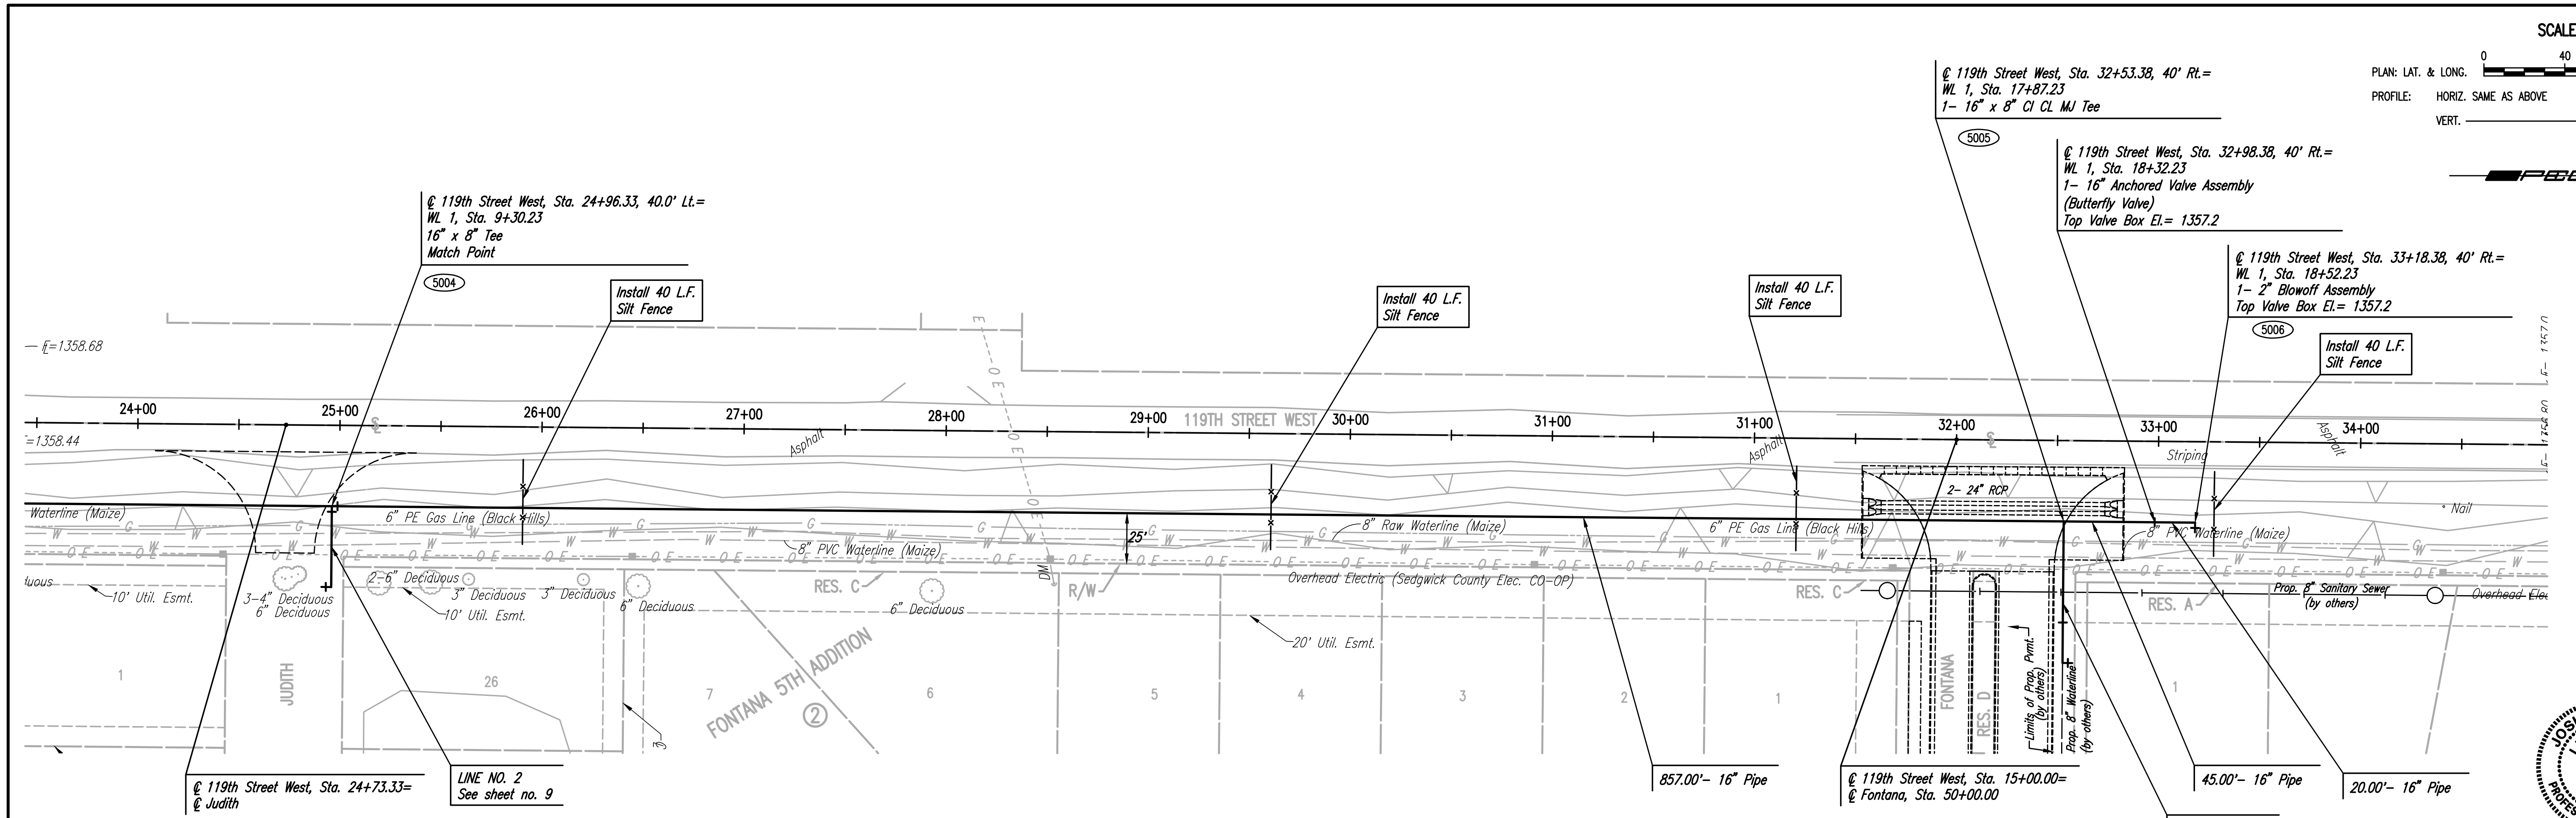

Unless noted otherwise, elevations shown are top of pipe

**WATERLINE NO. 1**

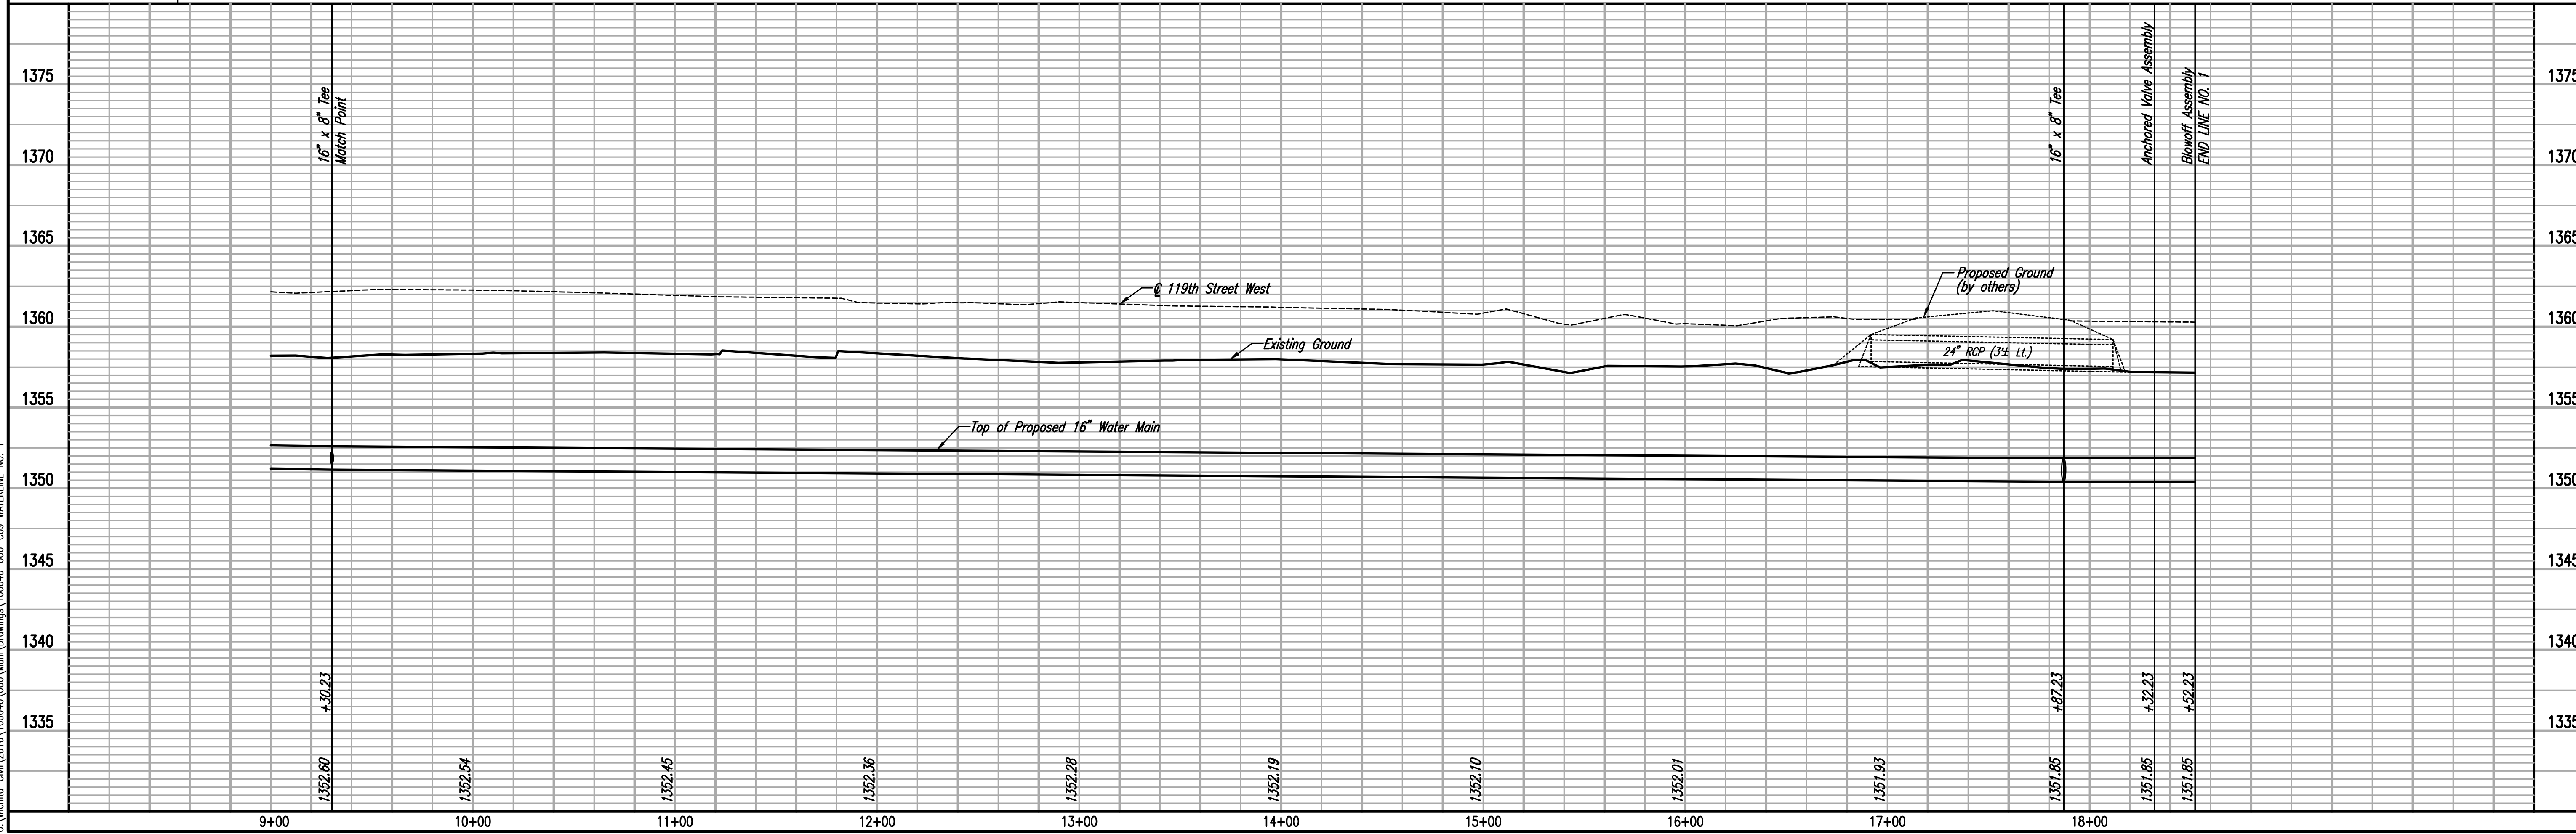

**WATERLINE NO. 1**

16" WATERLINE IN 119TH ST. WEST, 29TH ST. N. TO FONTANA ST.

DESIGNED BY: MDK, SAD  
 DRAWN BY: CSI, KTD

JOB NO. 35-160046-000-0042  
 DATE: JANUARY 2016

PROFESSIONAL ENGINEERING CONSULTANTS, P.A.  
 303 SOUTH TOPEKA WICHITA, KS 67202  
 316-262-2691 www.pec1.com

**PEC**

Sheet 9 of 13