


SEED 375 SY OF GRASSLAND

ALTERNATE BID ITEM: C900 CL. 235 PVC FOR ALL PIPING

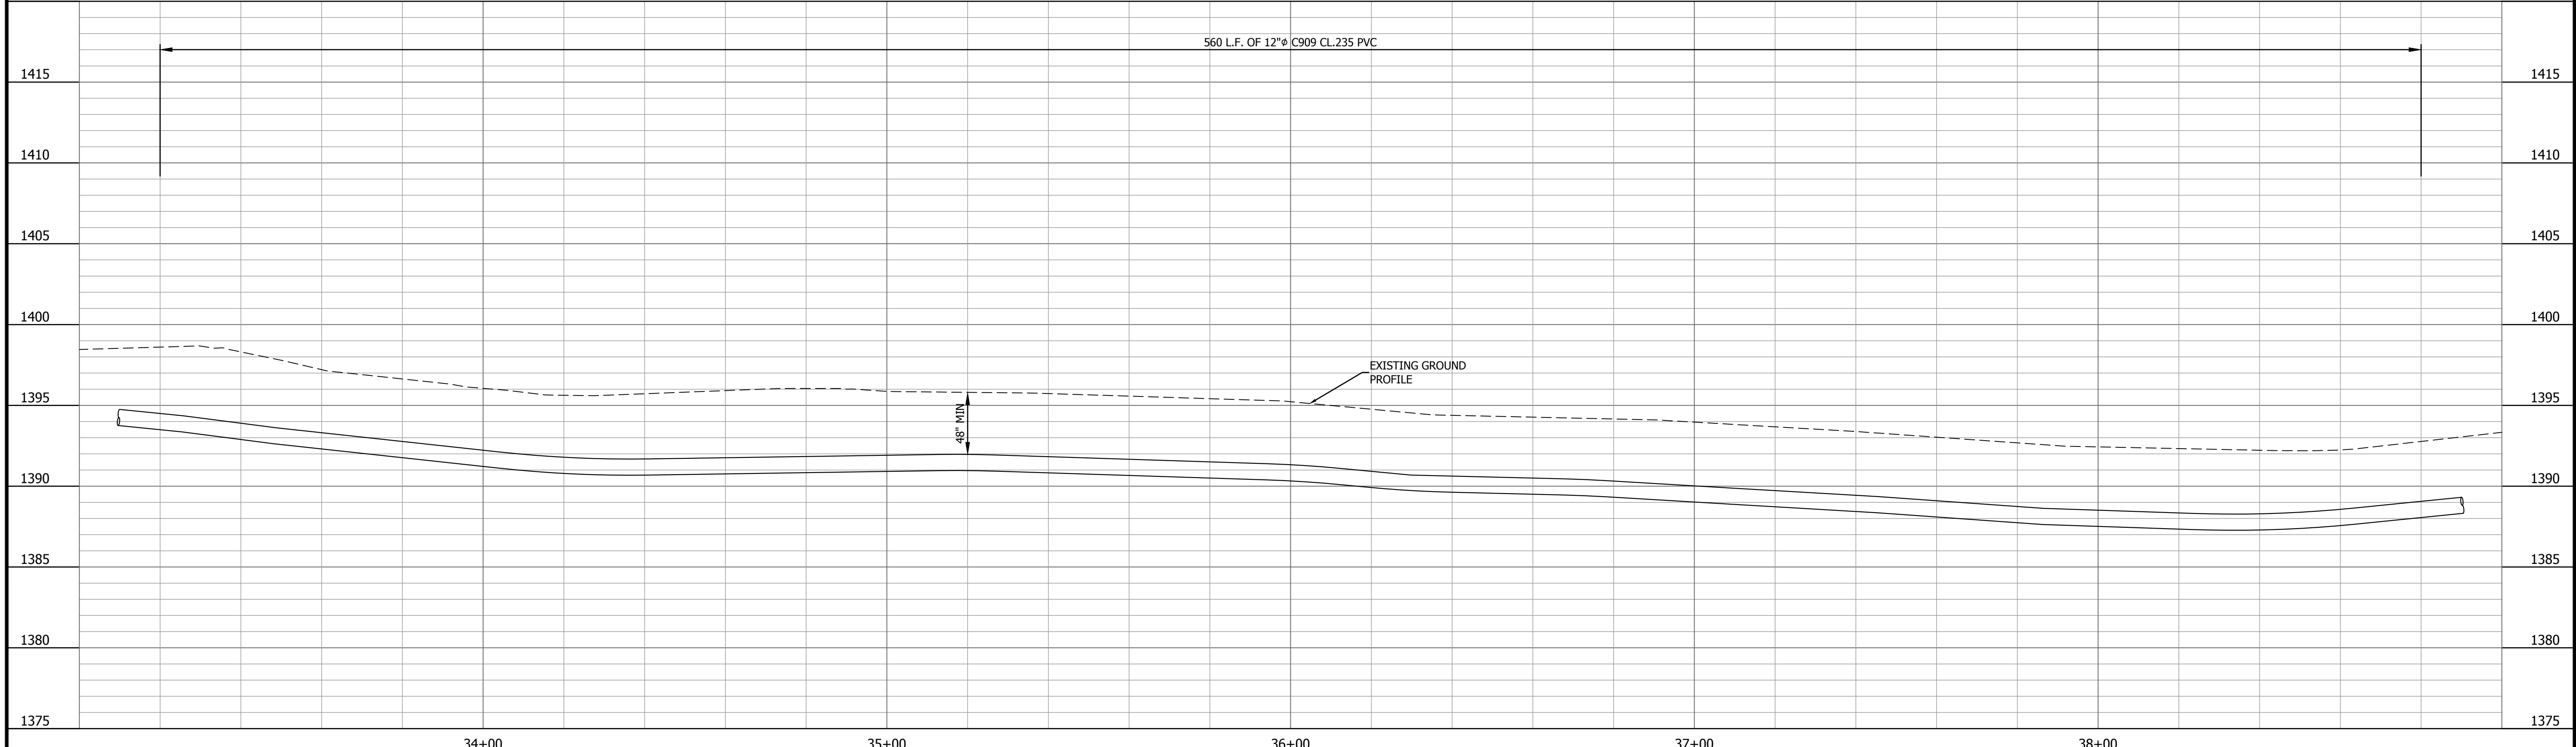


#	DATE	DESCRIPTION	BY

DESIGNED BY: BMH
 DRAWN BY: DOJ
 CHECKED BY: ADW
 PROJECT ENGR:

BARTLETT & WEST
 1200 SW EXECUTIVE DRIVE - TOPEKA, KS 66615-3880
 PHONE 785.272.2252 - FAX 785.272.7349
 WWW.BARTWEST.COM

12" WATERLINE INSTALLATION PROJECT
 E 29TH ST N FROM N GREENWICH RD TO N 127TH ST E
 WICHITA, KANSAS

PLAN & PROFILE
 STA 33+40 TO STA 38+80

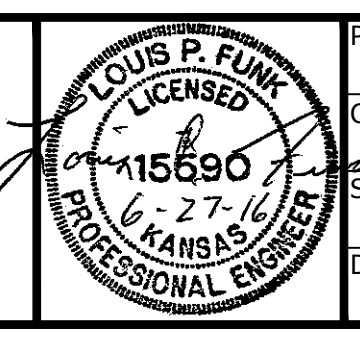

PROJ NO: 19122.000
 CONST PROJ: 19122.000
 SCALE: AS NOTED
 DATE: JUNE 2016
 DRAWING NO: **9**
 SHEET NO: 9 OF 19

Drawing Name: W:\proj\19122\19122.000\AutoCad\Plan Sect\19122.000zLayout.dwg Layout Name: 9 STA 33+40 TO STA 38+80 Plotted By: DOJ0424 Plotted on: 7/29/2016 10:51:10 AM