
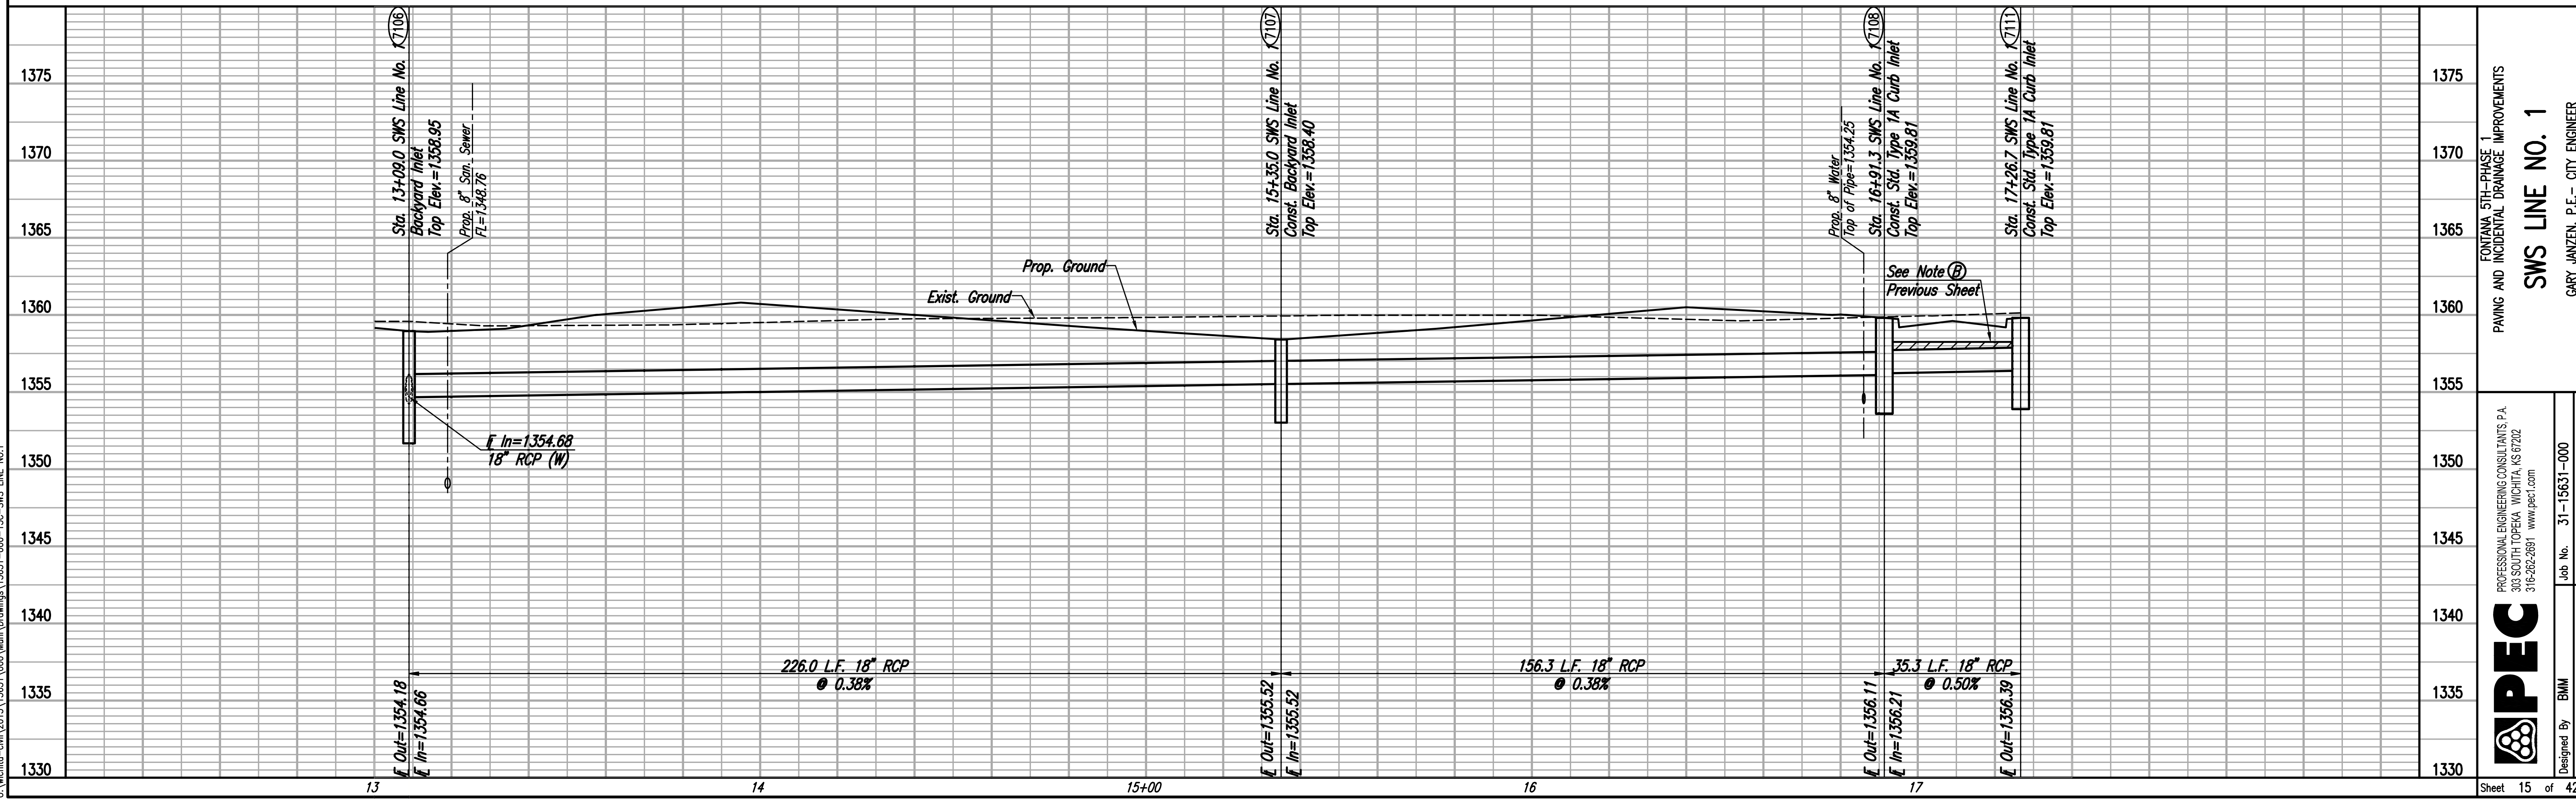


|      |         |      |
|------|---------|------|
| PLAN | CHECKED | DATE |
|      | CHECKED |      |
|      |         |      |

|         |         |      |
|---------|---------|------|
| PROFILE | CHECKED | DATE |
|         | CHECKED |      |
|         |         |      |

Sowed 07-19-2016 3:03:41 PM by BJS  
 Plot Scale 1:1 07-20-2016 3:24:56 PM by BJS  
 U:\wchita-civil\2015\15631\000\Drawings\15631-000-15C-SWS LINE NO.1

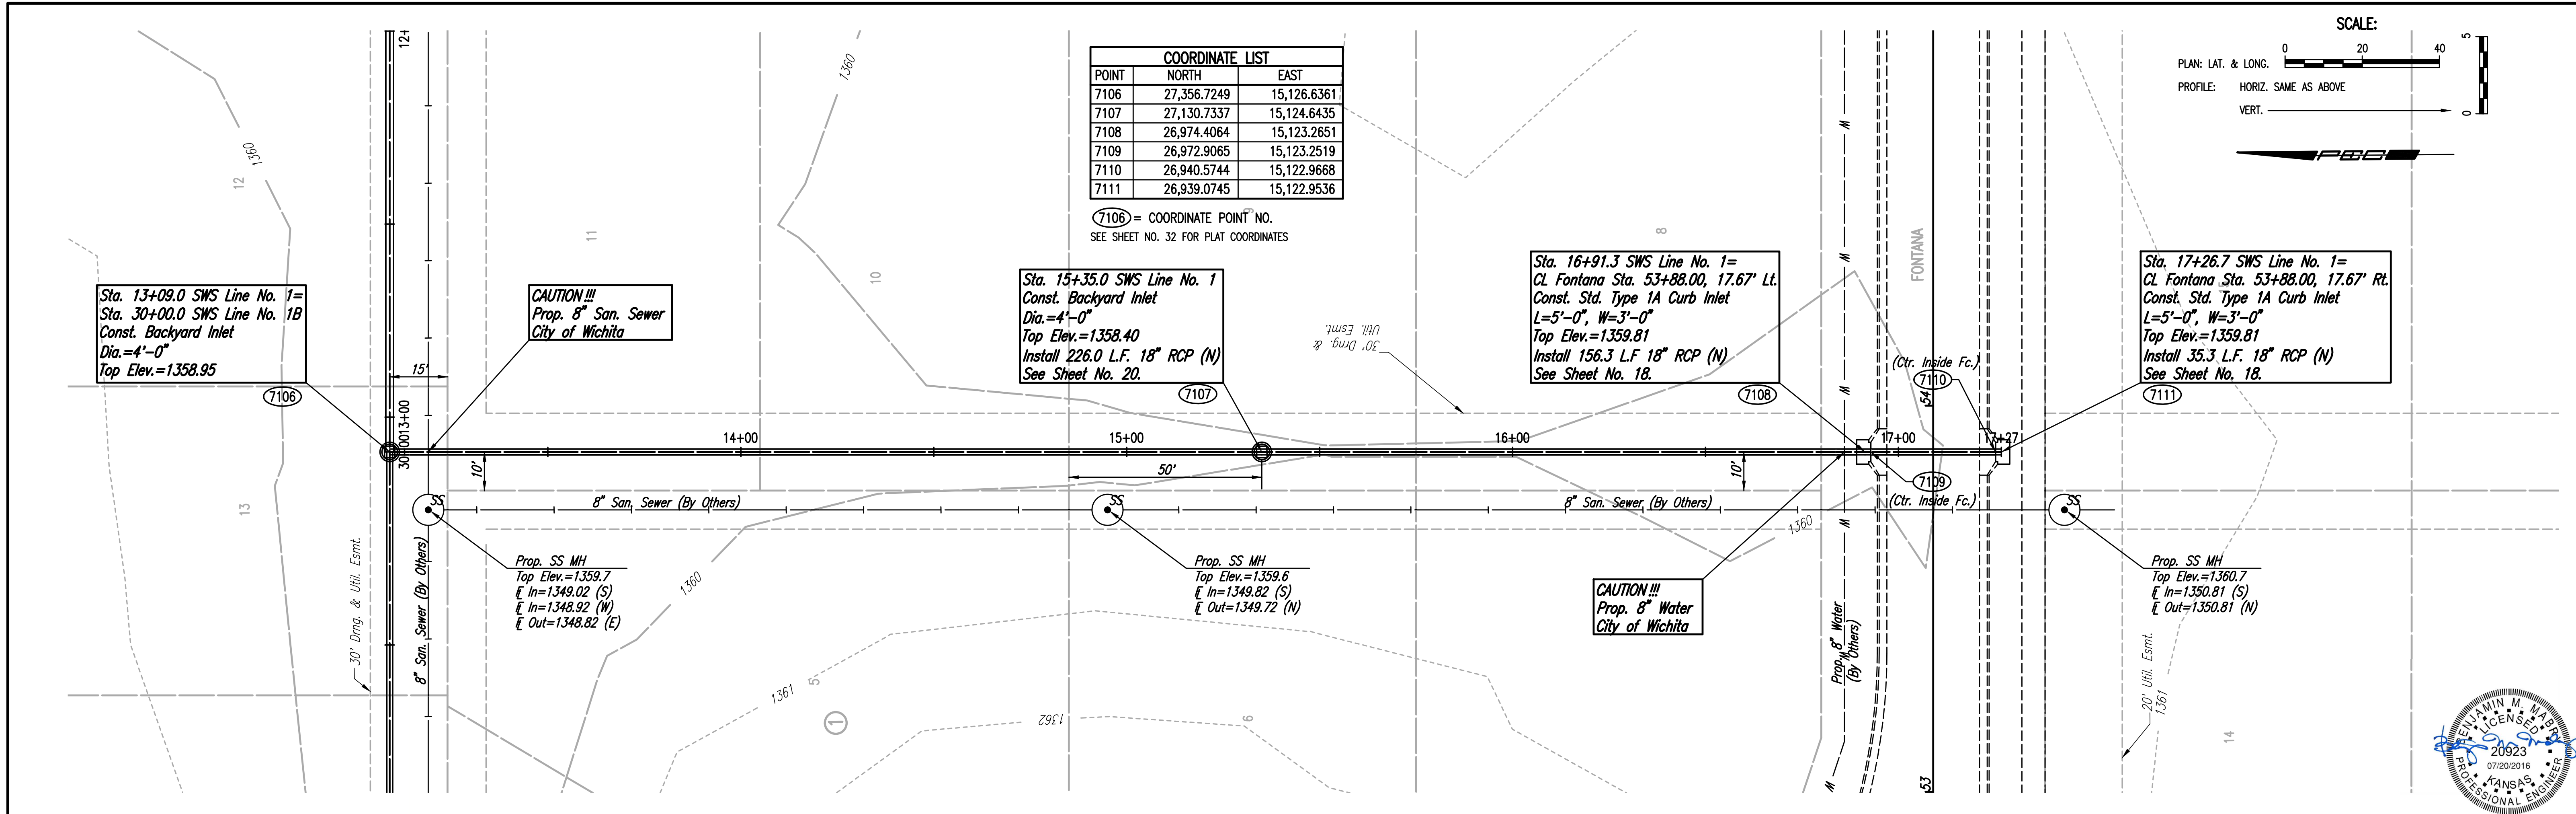

FONTANA 5TH-PHASE 1  
 PAVING AND INCIDENTAL DRAINAGE IMPROVEMENTS  
**SWS LINE NO. 1**  
 GARY JANZEN, P.E. - CITY ENGINEER  
 CITY OF WICHITA PROJECT NO. 472-84801

**PEC**  
 PROFESSIONAL ENGINEERING CONSULTANTS P.A.  
 303 SOUTH TOPEKA WICHITA, KS 67202  
 316-262-2691 www.pec1.com  
 Job No. 31-15631-000  
 Date July 2016  
 Designed By BMM  
 Drawn By BUS