

- LEGEND**
- SLOPE PROTECTION RIPRAP STONE (5' x 9')
 - LIGHT STONE RIPRAP (18')
 - APPROXIMATE LIMITS OF EASEMENT GRADING

Sta. Install 810 S.Y. Slope Protection Riprap Stone (5' x 9') over Geotextile Fabric/Weed Barrier.

EASEMENT GRADING EARTHWORK
 Cut=252 C.Y.
 Fill=595 C.Y.


Note:
 Grading as Provided on this Sheet Shall be Paid for as Lump Sum Bid Item "Easement Grading".

RESERVE A

POINT	NORTH	EAST
7500	27,312.2475	15,674.8167
7501	27,336.8908	15,674.8167
7502	27,336.7145	15,694.8159
7503	27,353.5500	15,694.9644
7504	27,353.5500	15,713.1540
7505	27,328.7905	15,730.8786
7506	27,319.0703	15,752.6259
7507	27,328.5668	15,789.1534
7508	27,322.9892	15,794.5696
7509	27,248.1566	15,791.1159
7510	27,223.9156	15,776.4927
7511	27,232.4926	15,761.6649

7500 = COORDINATE POINT NO.
 SEE SHEET NO. 32 FOR PLAT COORDINATES

Sowed 07-20-2016 3:15:41 PM by BJS
 Plot Scale 1" = 40'-0" 07/20/2016 3:26:27 PM by BJS
 U:\Wichita-civil\2015\15631\000\Multi\Drawings\15631-000-17C-EASEMENT GRADING PLAN

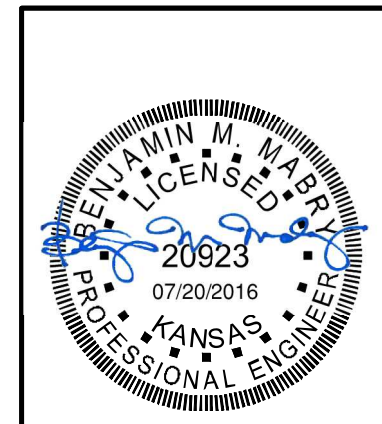

No.	Revision	By	Date
FONTANA 5TH-PHASE 1 PAVING AND INCIDENTAL DRAINAGE IMPROVEMENTS EASEMENT GRADING PLAN GARY JANZEN, P.E. - CITY ENGINEER CITY OF WICHITA PROJECT NO. 472-84801			
PROFESSIONAL ENGINEERING CONSULTANTS, P.A. 303 SOUTH TOPEKA WICHITA, KS 67202 316-262-2691 www.pec1.com			
Designed by	BMM	Job No.	31-15631-000
Drawn by	BJS	Date	July 2016
			Sht. 17 of 42