


STATE	PROJECT NO.	YEAR	SHEET NO.	TOTAL SHEETS
KS	15631-000	2016	41	42

1" = 10' VERT.
 1" = 10' HORIZ.
 CROSS SECTIONS-CHAMBERS CIR.

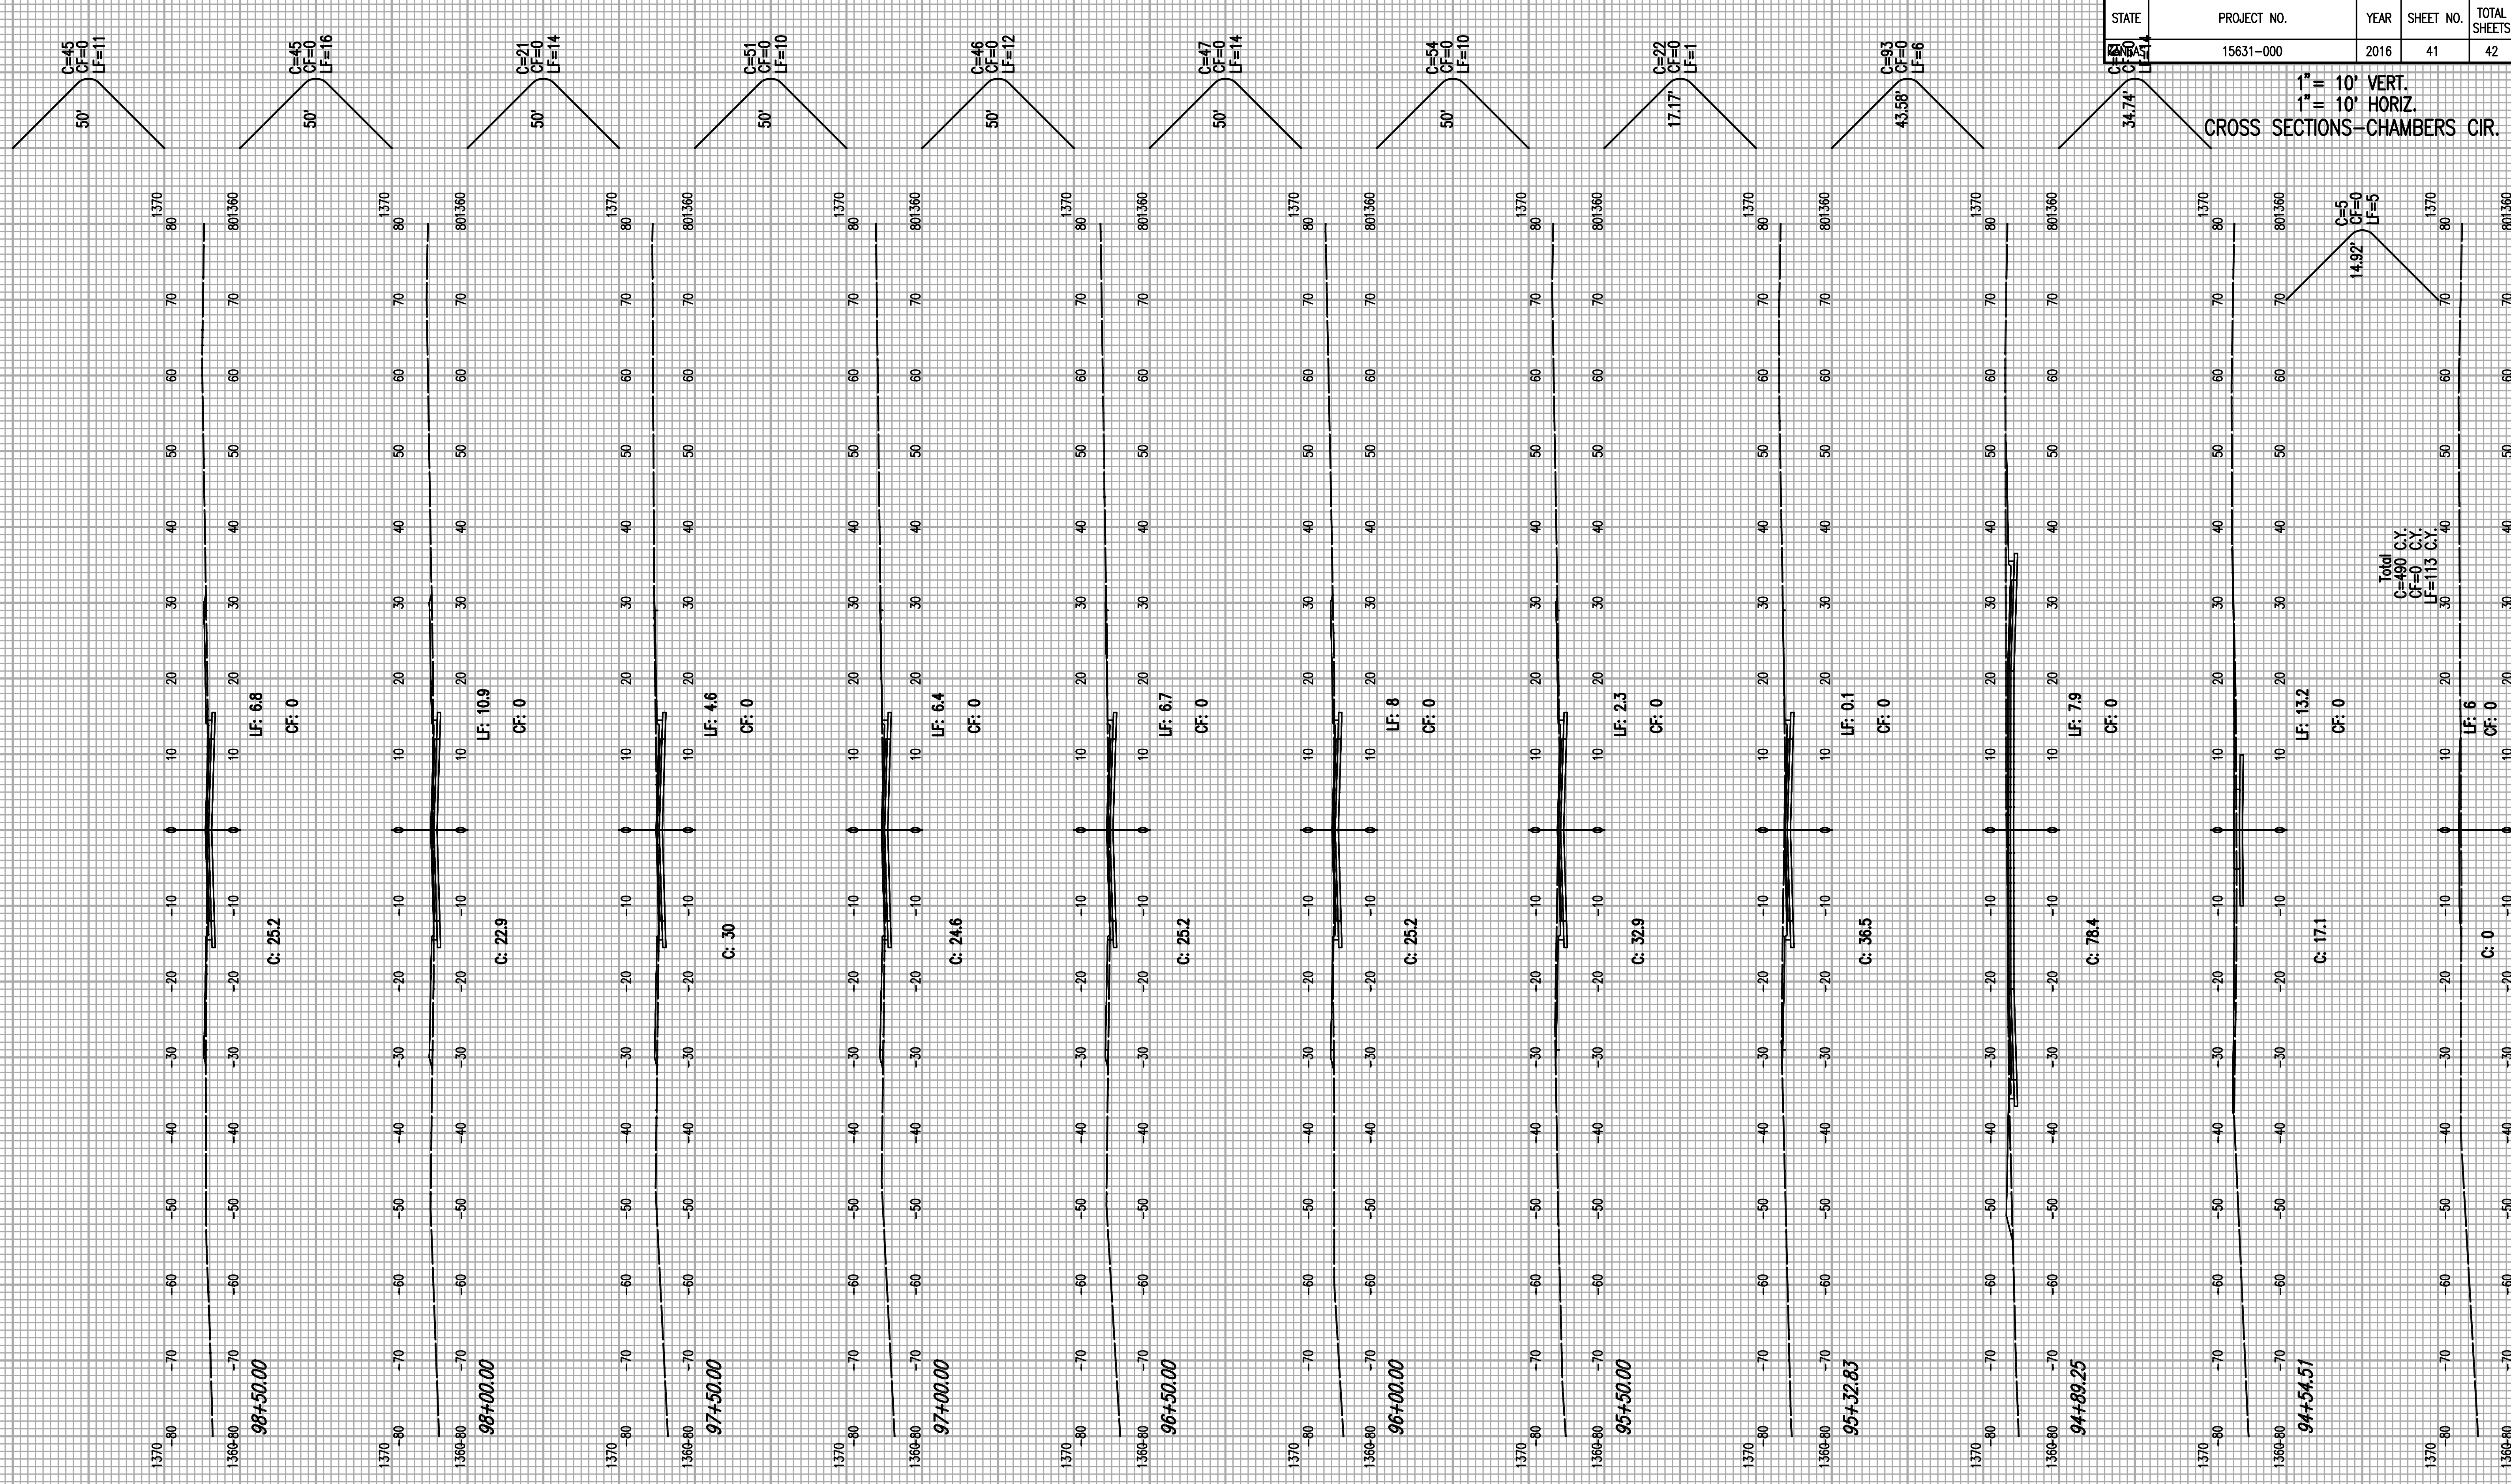

Total
 C=490
 LF=113
 CF=113