
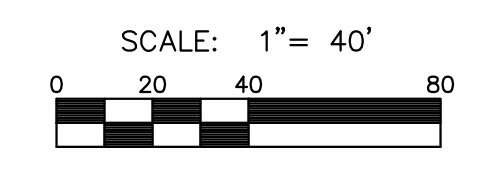
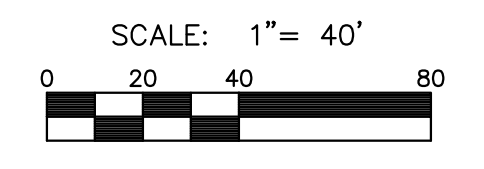


PLOTTED: Monday, May 09, 2016 @ 10:20AM

J:\CIVIL\05745\DWG\ROAD IMP\05745\_R12.DWG

STATE	PROJECT NO.	YEAR	SHEET NO.	TOTAL SHEETS
KANSAS	87 N-0597-01	2016	113	191

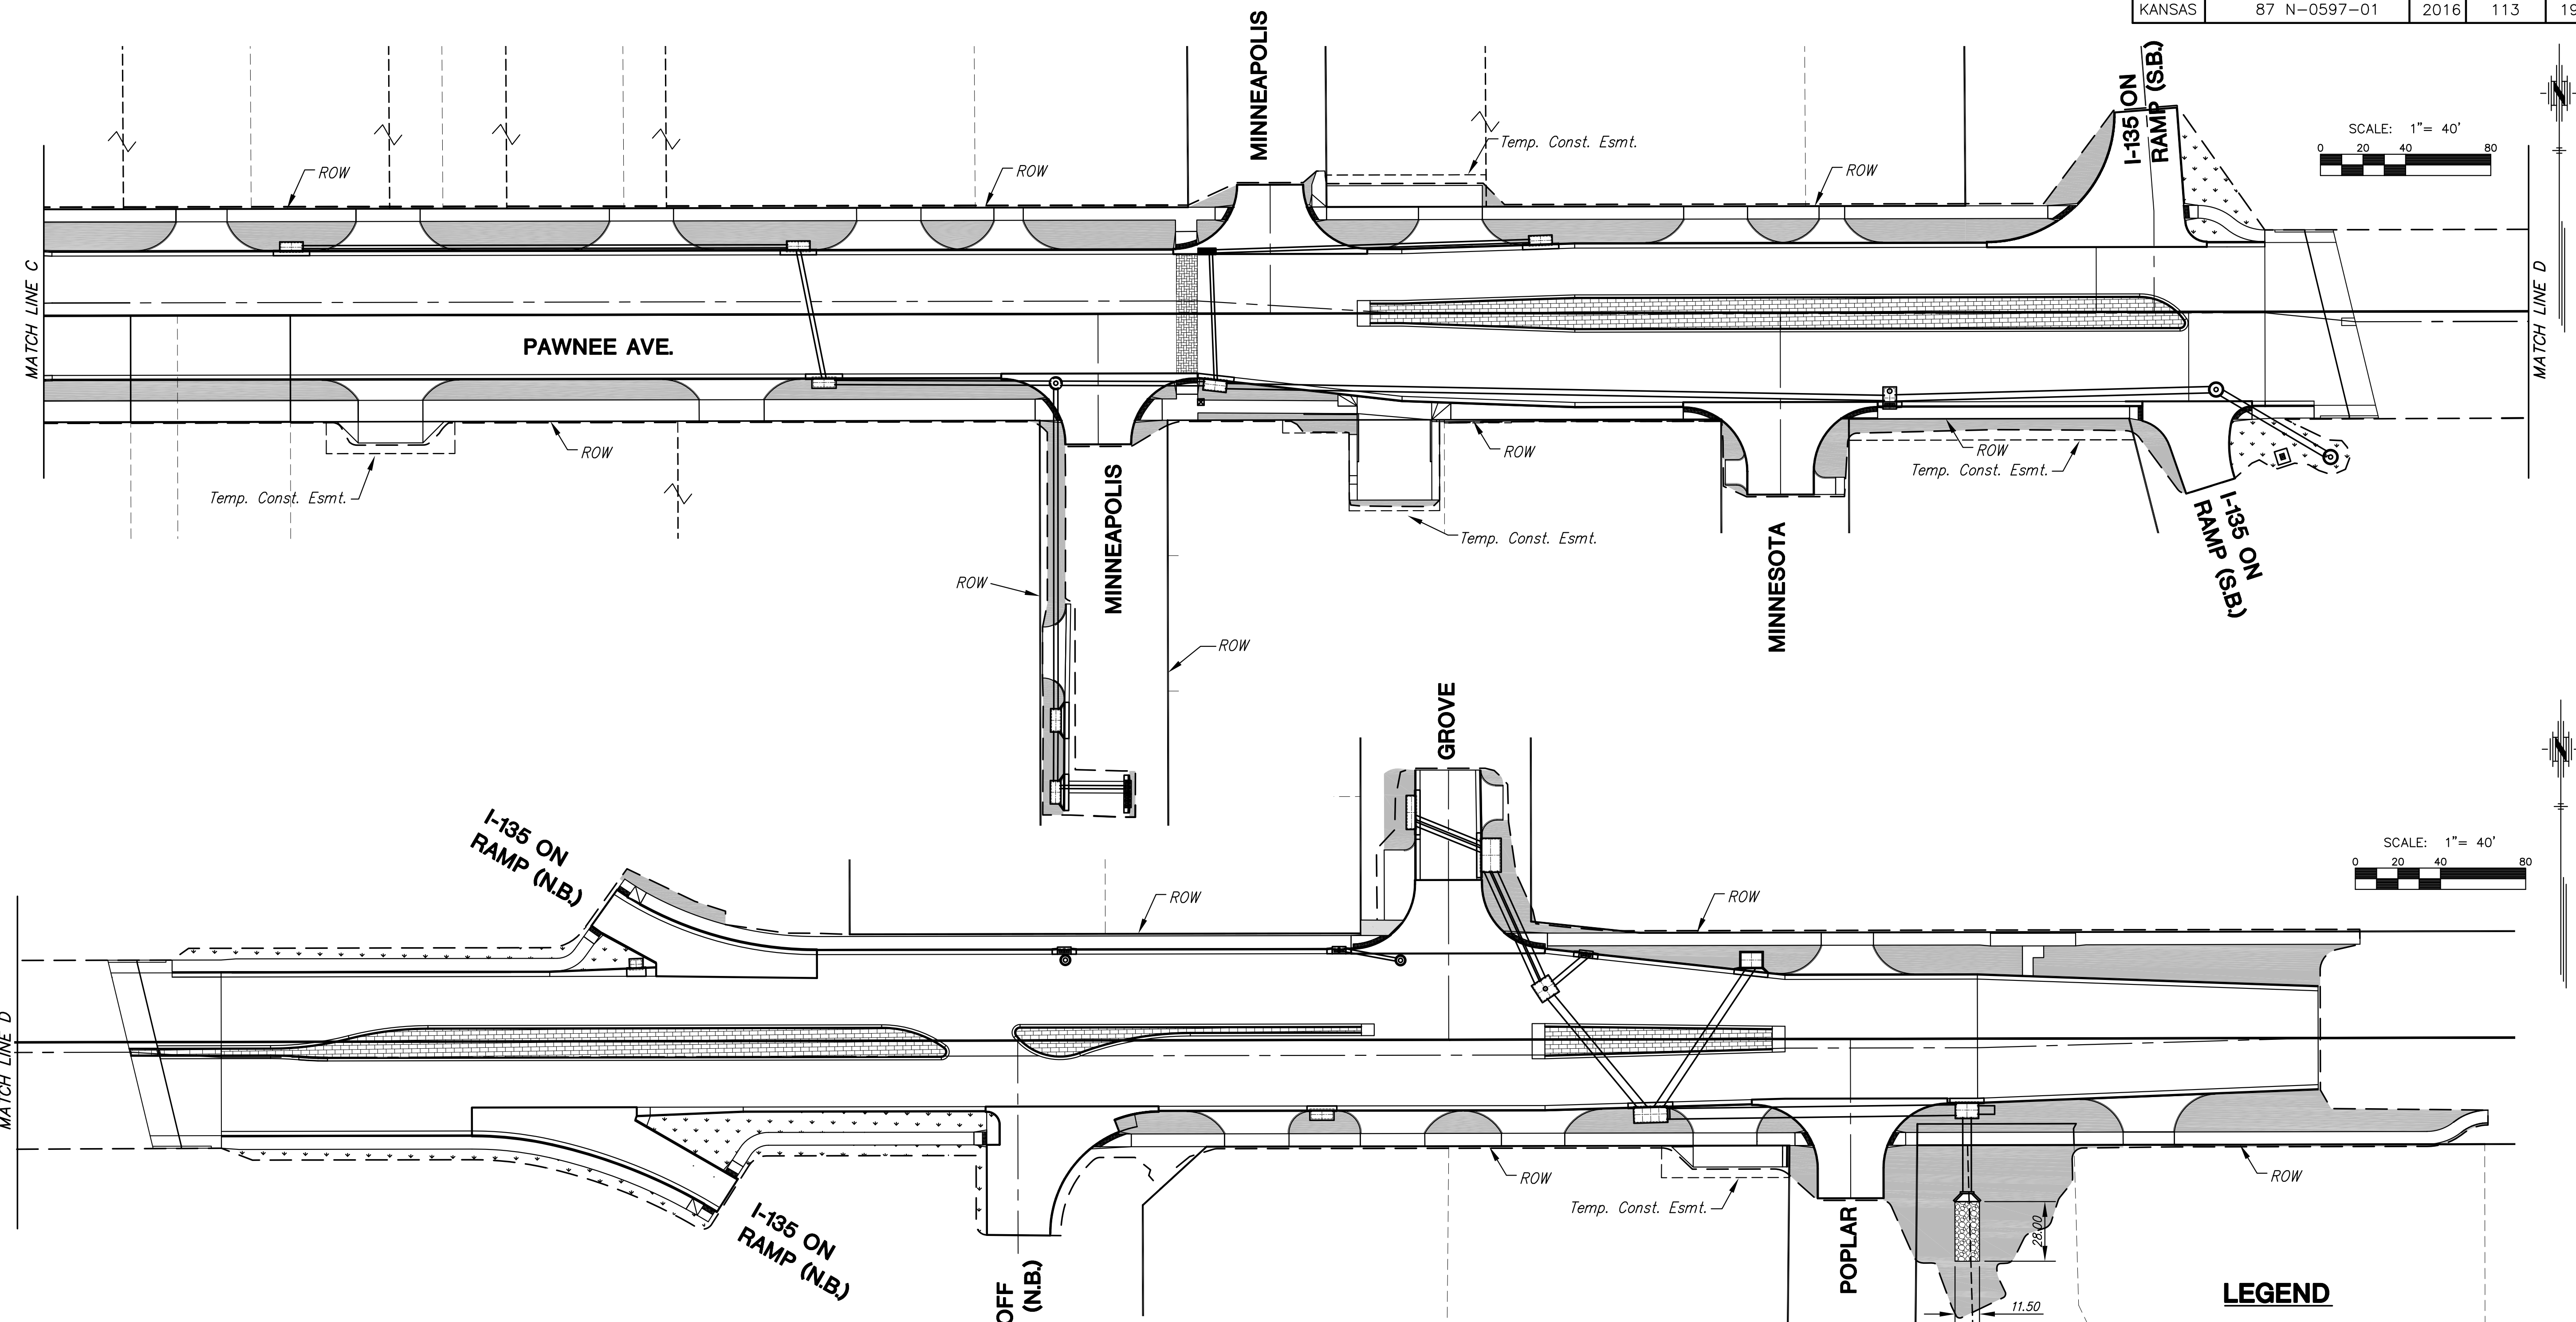

**LEGEND**

	STANDARD SEED AREAS
	SOD, MATCH EXISTING TYPE
	RIP RAP, LIGHT STONE
	BRICK PAVERS or PAVED MEDIAN
	STAMPED, CONCRETE
	CONSTRUCTION LIMITS (LIMITS OF SITE RESTORATION)
	TEMPORARY CONST. EASEMENT
	RIGHT OF WAY/PROPERTY LINE

STREET IMPROVEMENTS FOR:  
**PAWNEE AVENUE**  
 FROM HYDRAULIC TO POPLAR  
 WICHITA, KANSAS

©2013 MKEC Engineering All Rights Reserved www.mkec.com  
 These drawings and their contents, including, but not limited to, all concepts, designs, & ideas are the exclusive property of MKEC Engineering (MKEC), and may not be used or reproduced in any way without the express consent of MKEC.

**ROADSIDE IMPROVEMENT PLANS**

PROJECT NO.	87 N-0597-01	
DATE	DATE	
SCALE	1"=40'	
DESIGNED	DRAWN	CHECKED
JRA	JSB	JRA

NO.	REVISION	DATE