
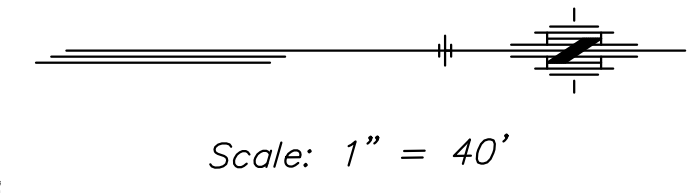
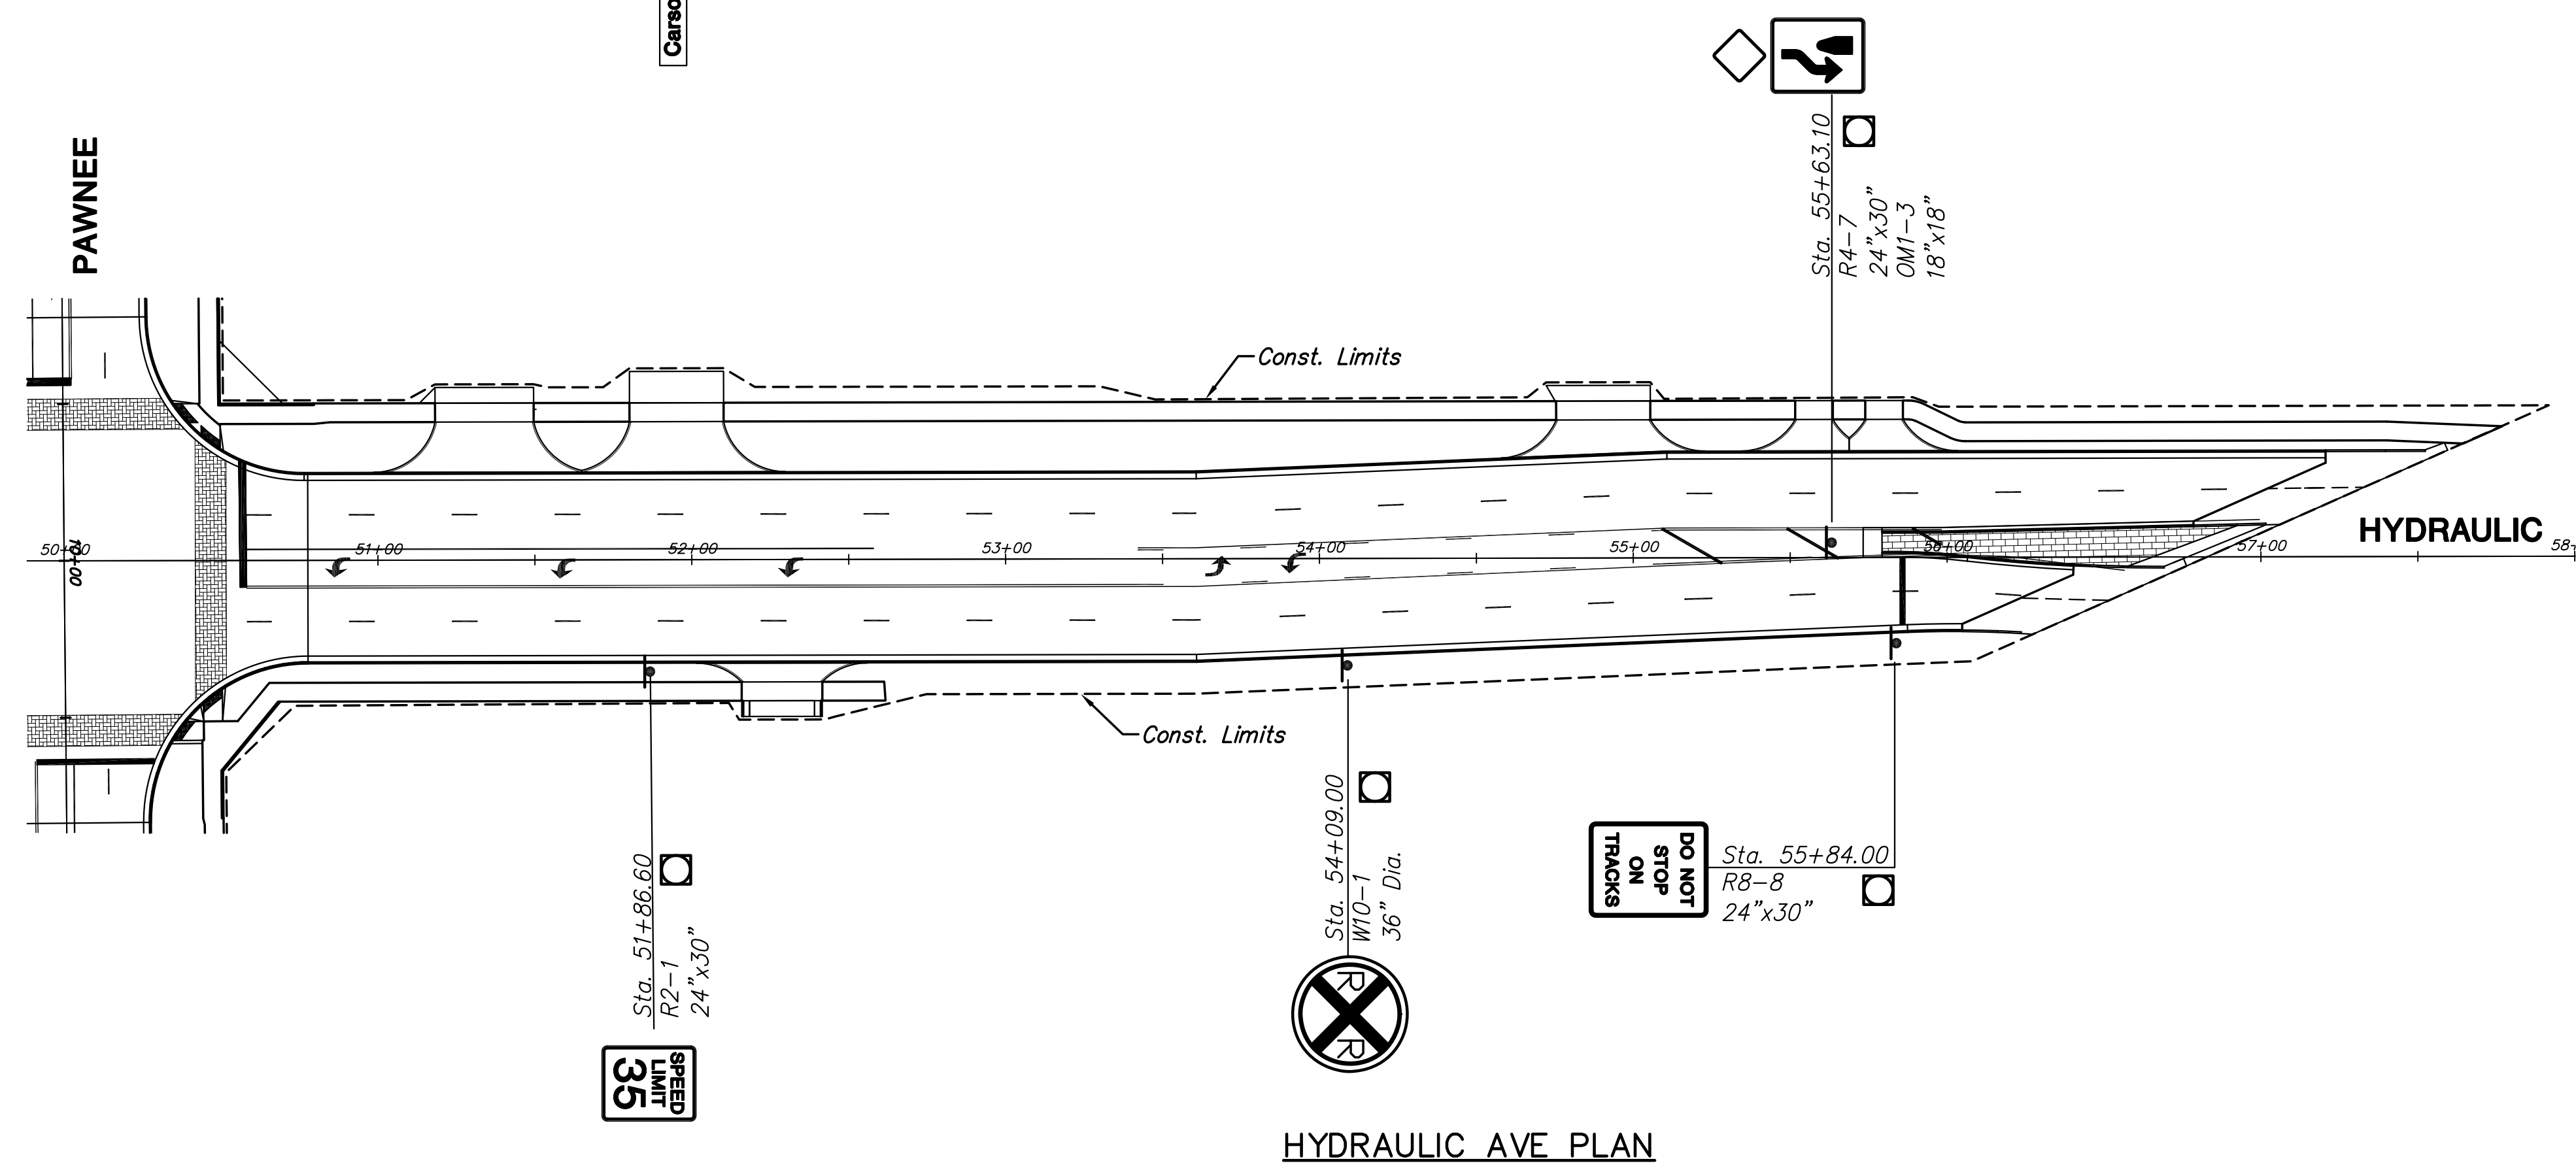
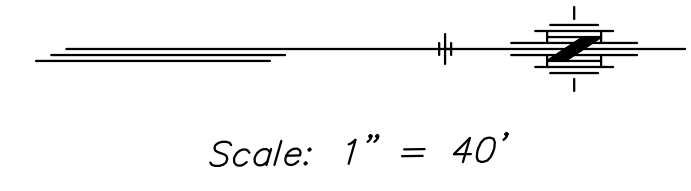


STATE	PROJECT NO.	YEAR	SHEET NO.	TOTAL SHEETS
KANSAS	87 N-0597-01	2016	132	191

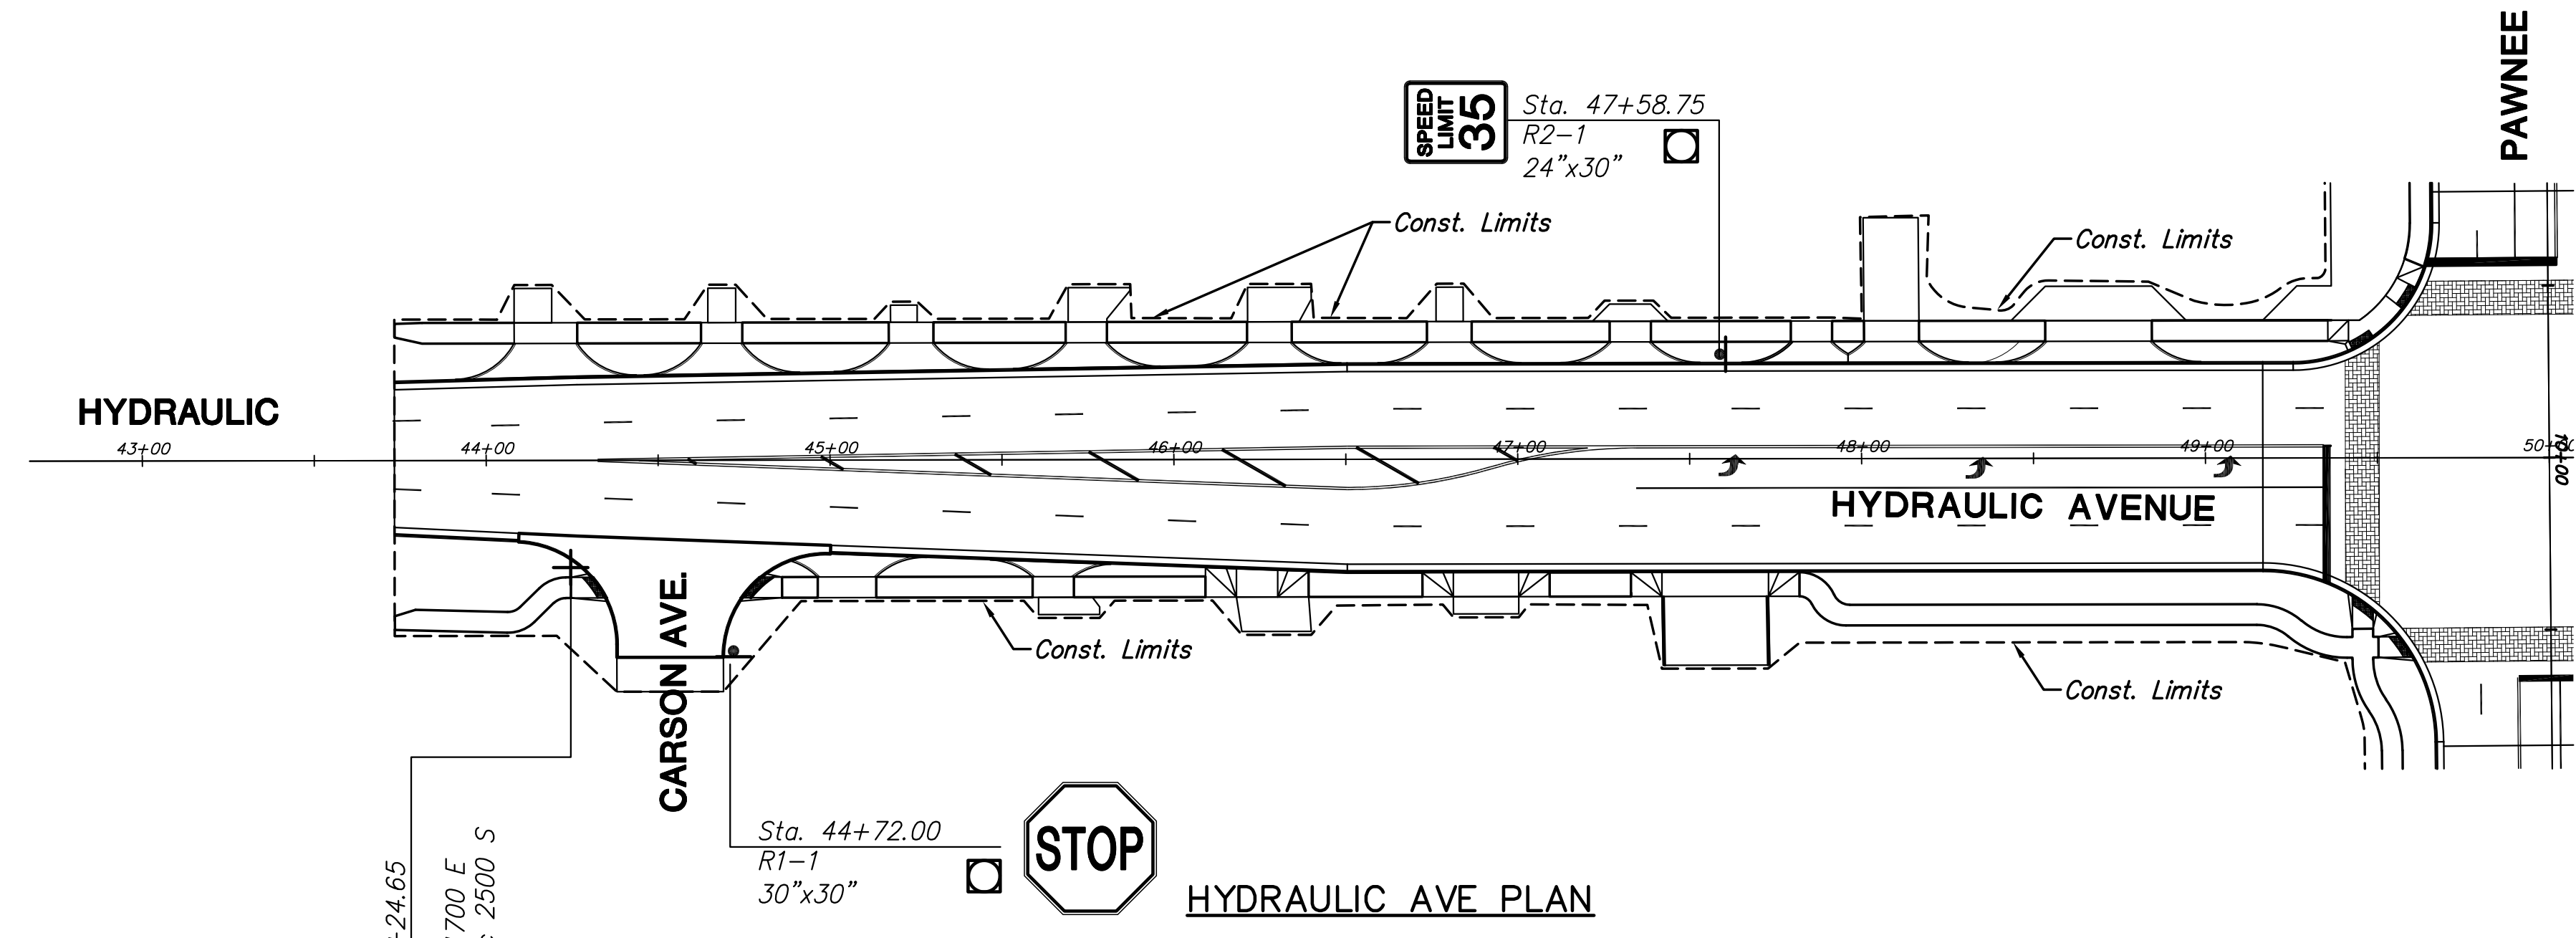

**SIGNING LEGEND**

- Sign not part of project
- Remove sign and post
- Remove exist sign
- Remove sign and post and temporarily relocate during construction as needed. Relocate to original location or engineer-approved location after construction.
- Remove existing sign and post. New sign mounted on new post
- New sign and post
- New sign on existing pole

**STREET IMPROVEMENTS FOR:**  
**PAWNEE AVENUE**  
**FROM HYDRAULIC TO POPLAR**  
 WICHITA, KANSAS

©2013 MKEC Engineering All Rights Reserved www.mkec.com These drawings and their contents, including, but not limited to, all concepts, designs, & ideas are the exclusive property of MKEC Engineering (MKEC), and may not be used or reproduced in any way without the express consent of MKEC.

**PAWNEE AVE. SIGNING PLAN**

PROJECT NO.	87 N-0597-01	
DATE	DATE	
SCALE	1"=40'	
DESIGNED	DRAWN	CHECKED
JRA	JSB	JRA

NO.	REVISION	DATE

SHEET NO.

J:\CIVIL\05745\DWG\SIGNING\05745\_S103.DWG  
 PLOTTED: Monday, May 09, 2016 @ 10:17PM