


PLOTTED: Monday, May 09, 2016 @ 10:48:00 AM
 J:\CIVIL\05745\DWG\SEC00745X502.DWG

| | | | | |
|--------|--------------|------|-----------|--------------|
| STATE | PROJECT NO. | YEAR | SHEET NO. | TOTAL SHEETS |
| KANSAS | 87 N-0597-01 | 2016 | 170 | 191 |

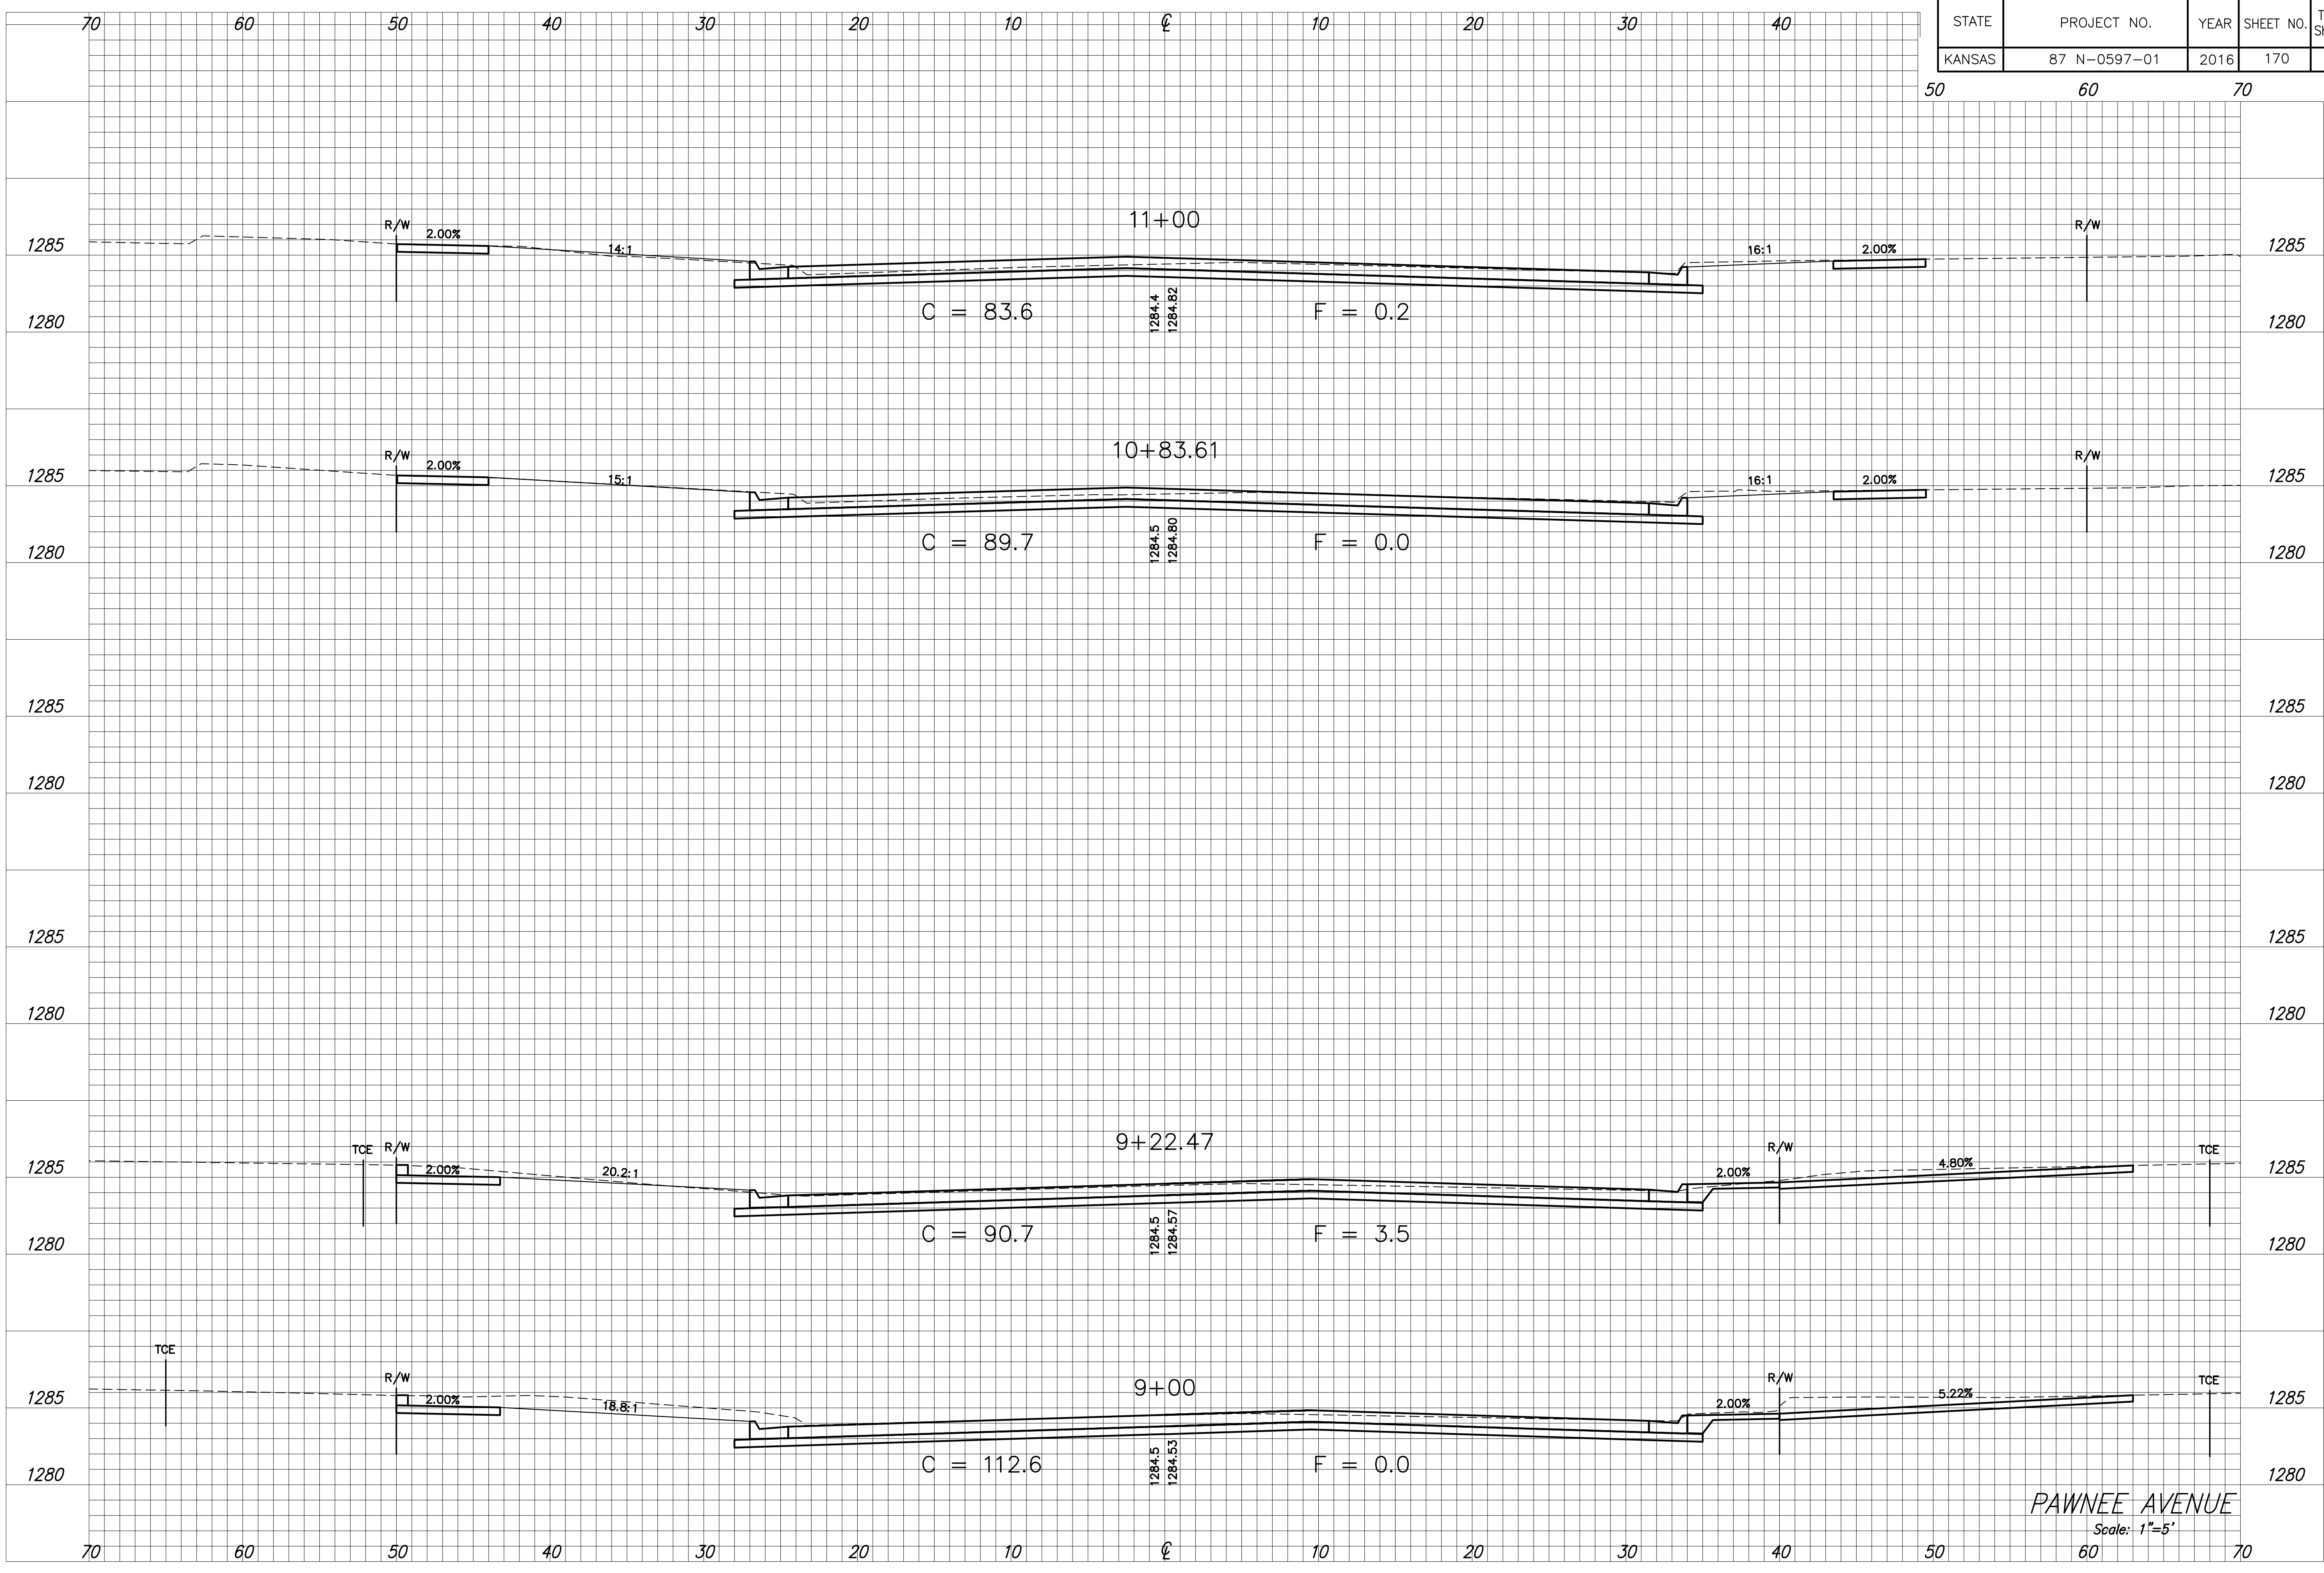

STREET IMPROVEMENTS FOR:
PAWNEE AVENUE
 FROM HYDRAULIC TO POPLAR
 WICHITA, KANSAS

©2013
 MKEC Engineering
 All Rights Reserved
 www.mkec.com
 These drawings and their contents,
 including, but not limited to, all concepts,
 designs, & ideas are the exclusive
 property of MKEC Engineering (MKEC),
 and may not be used or reproduced in any
 way without the express consent of MKEC.

CROSS SECTIONS
 STA. 9+00 TO
 STA. 11+00

| | | |
|-------------|--------------|---------|
| PROJECT NO. | 87 N-0597-01 | |
| DATE | DATE | |
| SCALE | 1"=5' | |
| DESIGNED | DRAWN | CHECKED |
| JRA | JSB | JRA |
| NO. | REVISION | DATE |
| | | |