


STATE	PROJECT NO.	YEAR	SHEET NO.	TOTAL SHEETS
KANSAS	87 N-0597-01	2016	24	191



STREET IMPROVEMENTS FOR:
PAWNEE AVENUE
FROM HYDRAULIC TO POPLAR
 WICHITA, KANSAS

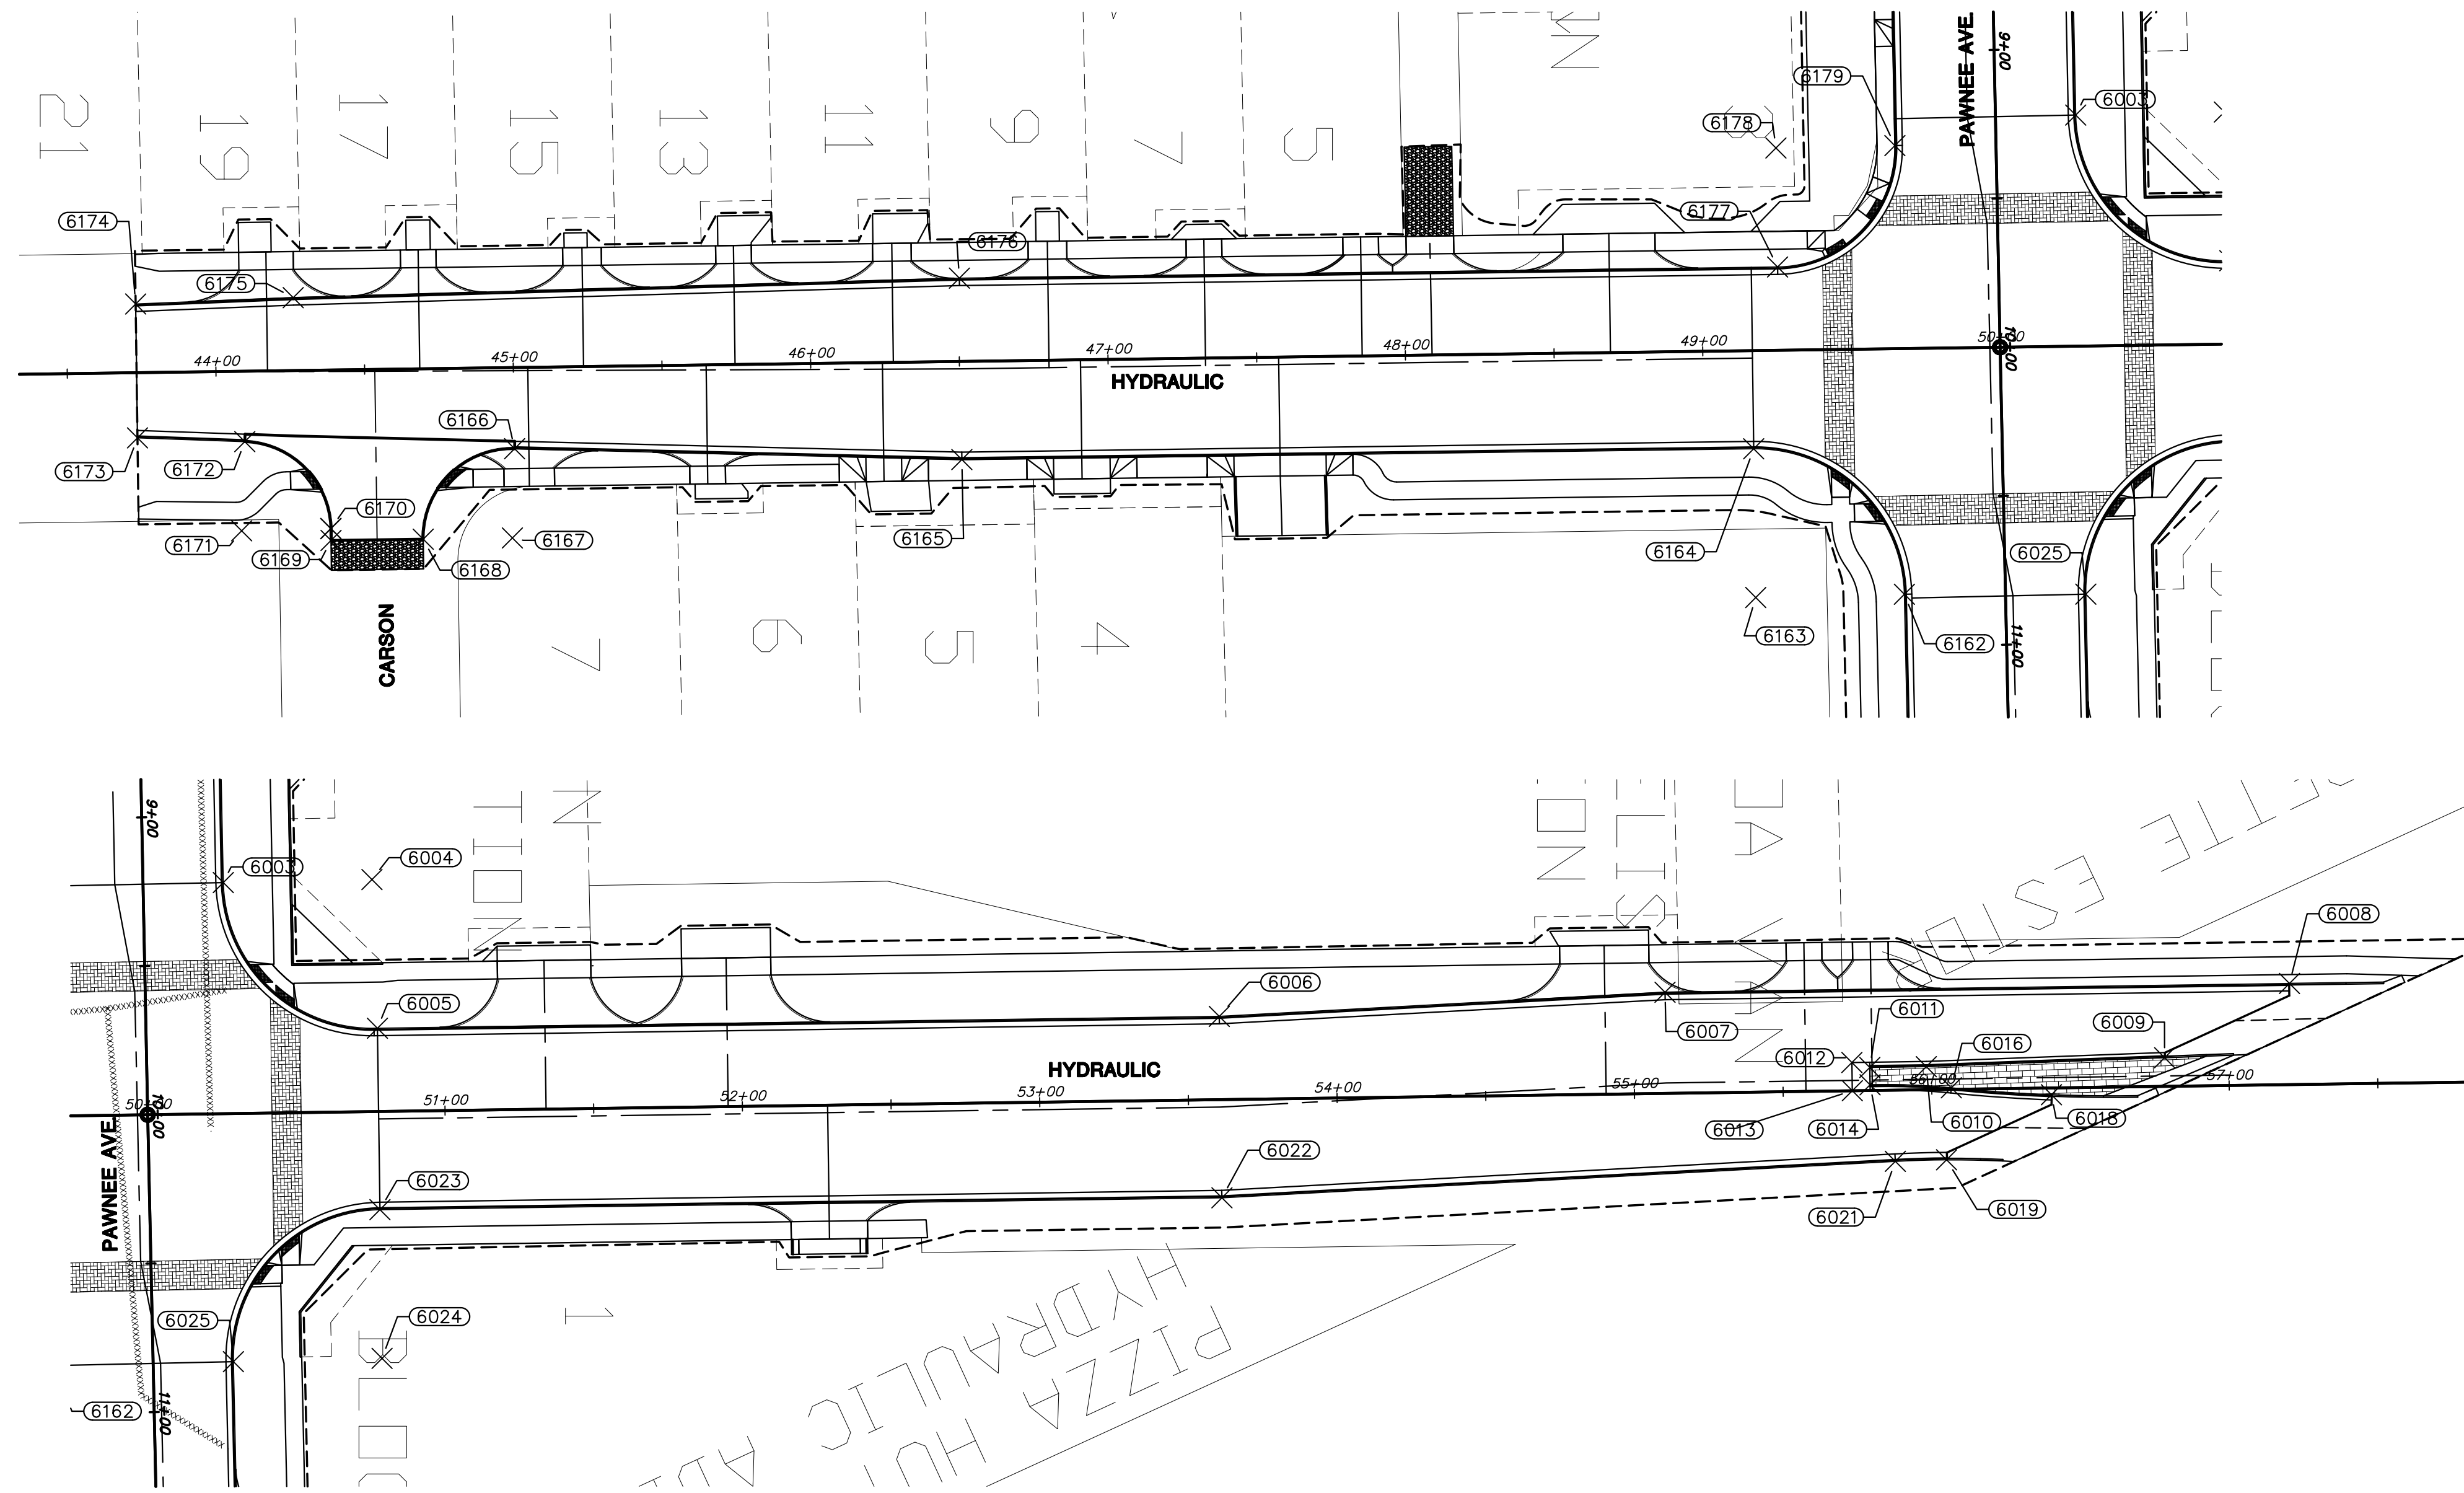

©2013
 MKEC Engineering
 All Rights Reserved
 www.mkec.com
 These drawings and their contents,
 including, but not limited to, all concepts,
 designs, & ideas are the exclusive
 property of MKEC Engineering (MKEC),
 and may not be used or reproduced in any
 way without the express consent of MKEC.

PAVING BUBBLE MAP

PROJECT NO.	87 N-0597-01	
DATE	DATE	
SCALE	1"=40'	
DESIGNED	DRAWN	CHECKED
JRA	JSB	JRA

NO.	REVISION	DATE

SHEET NO.

LEGEND

PC—Point of Curve
 PCC—Point on Compound Curve
 RP—Radius Curve
 BC—Back of Curb
 EP—Edge of Pavement
 PT—Point on Tangent

PLOTTED: Monday, May 09, 2016 @ 11:35AM
 J:\CIVIL\05745\DWG\CONTROL-BUBBLE\05745-EB02.DWG