



STATE	PROJECT NO.	YEAR	SHEET NO.	TOTAL SHEETS
KANSAS	87 N-0597-01	2016	5	191

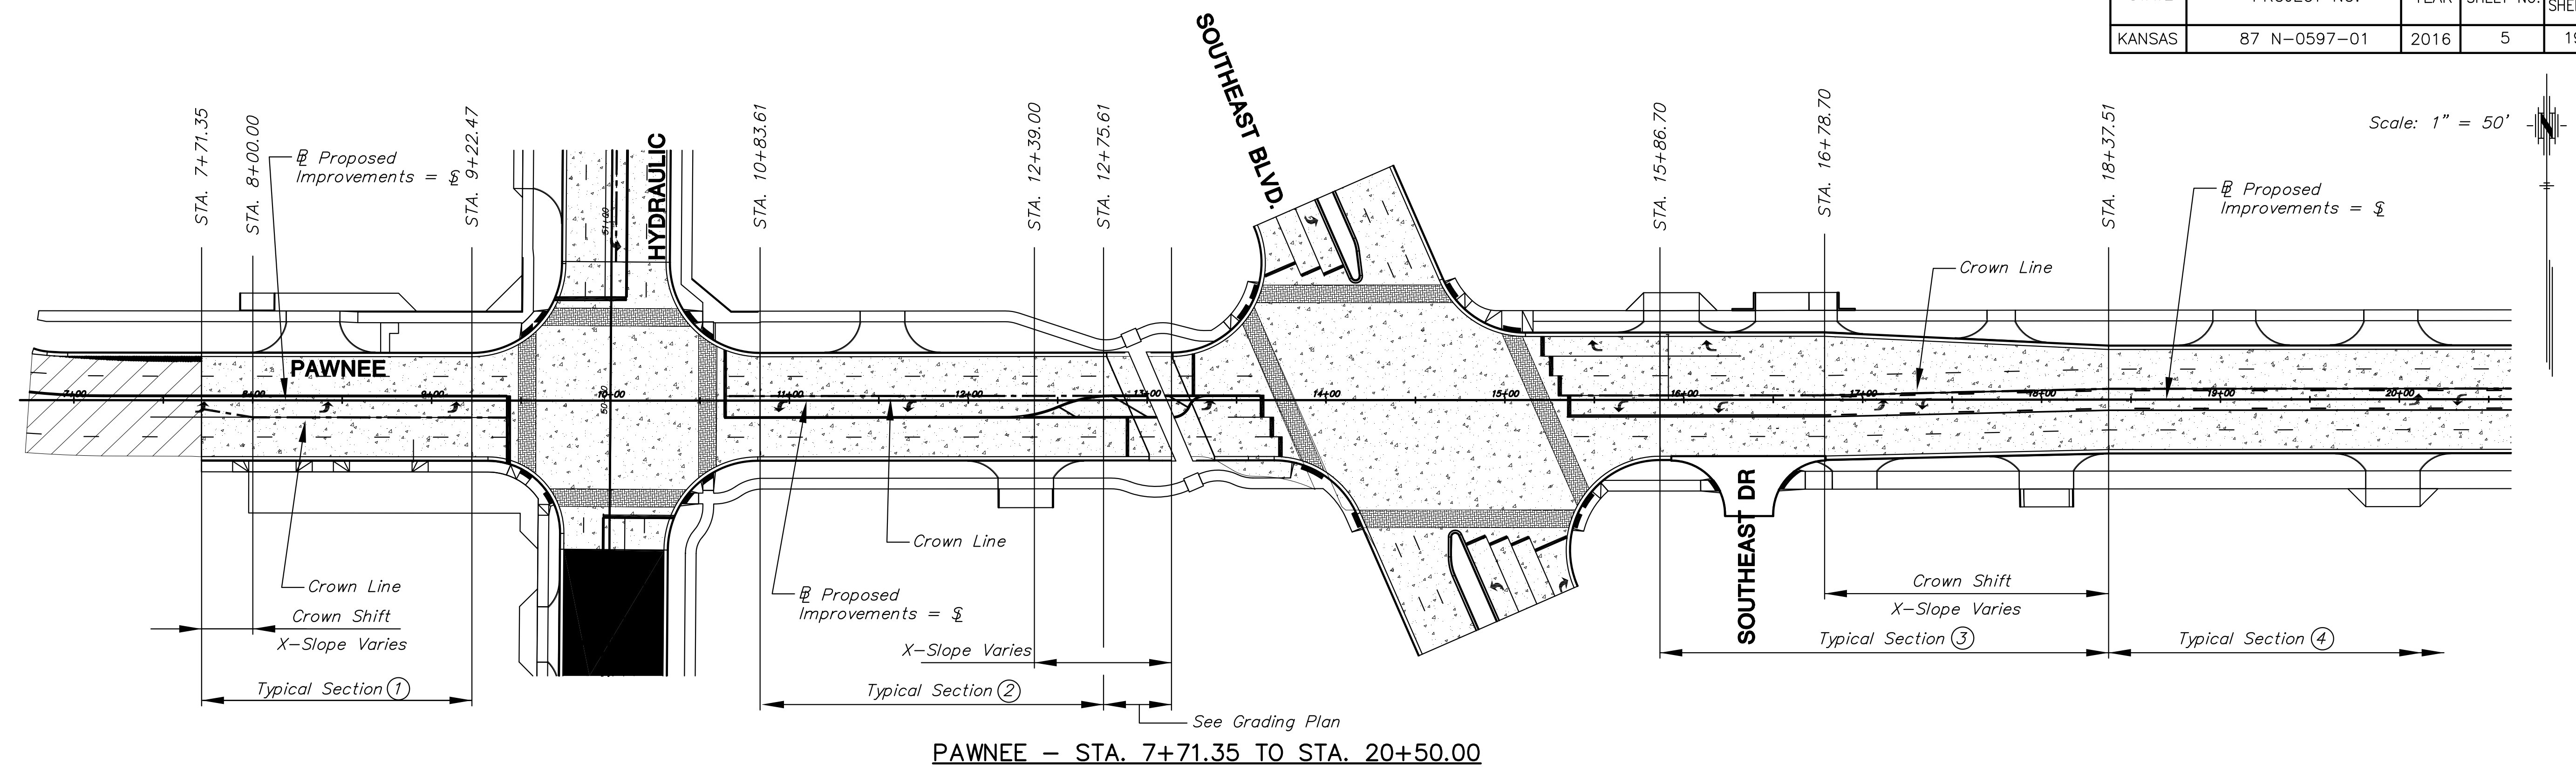

PAWNEE - STA. 7+71.35 TO STA. 20+50.00

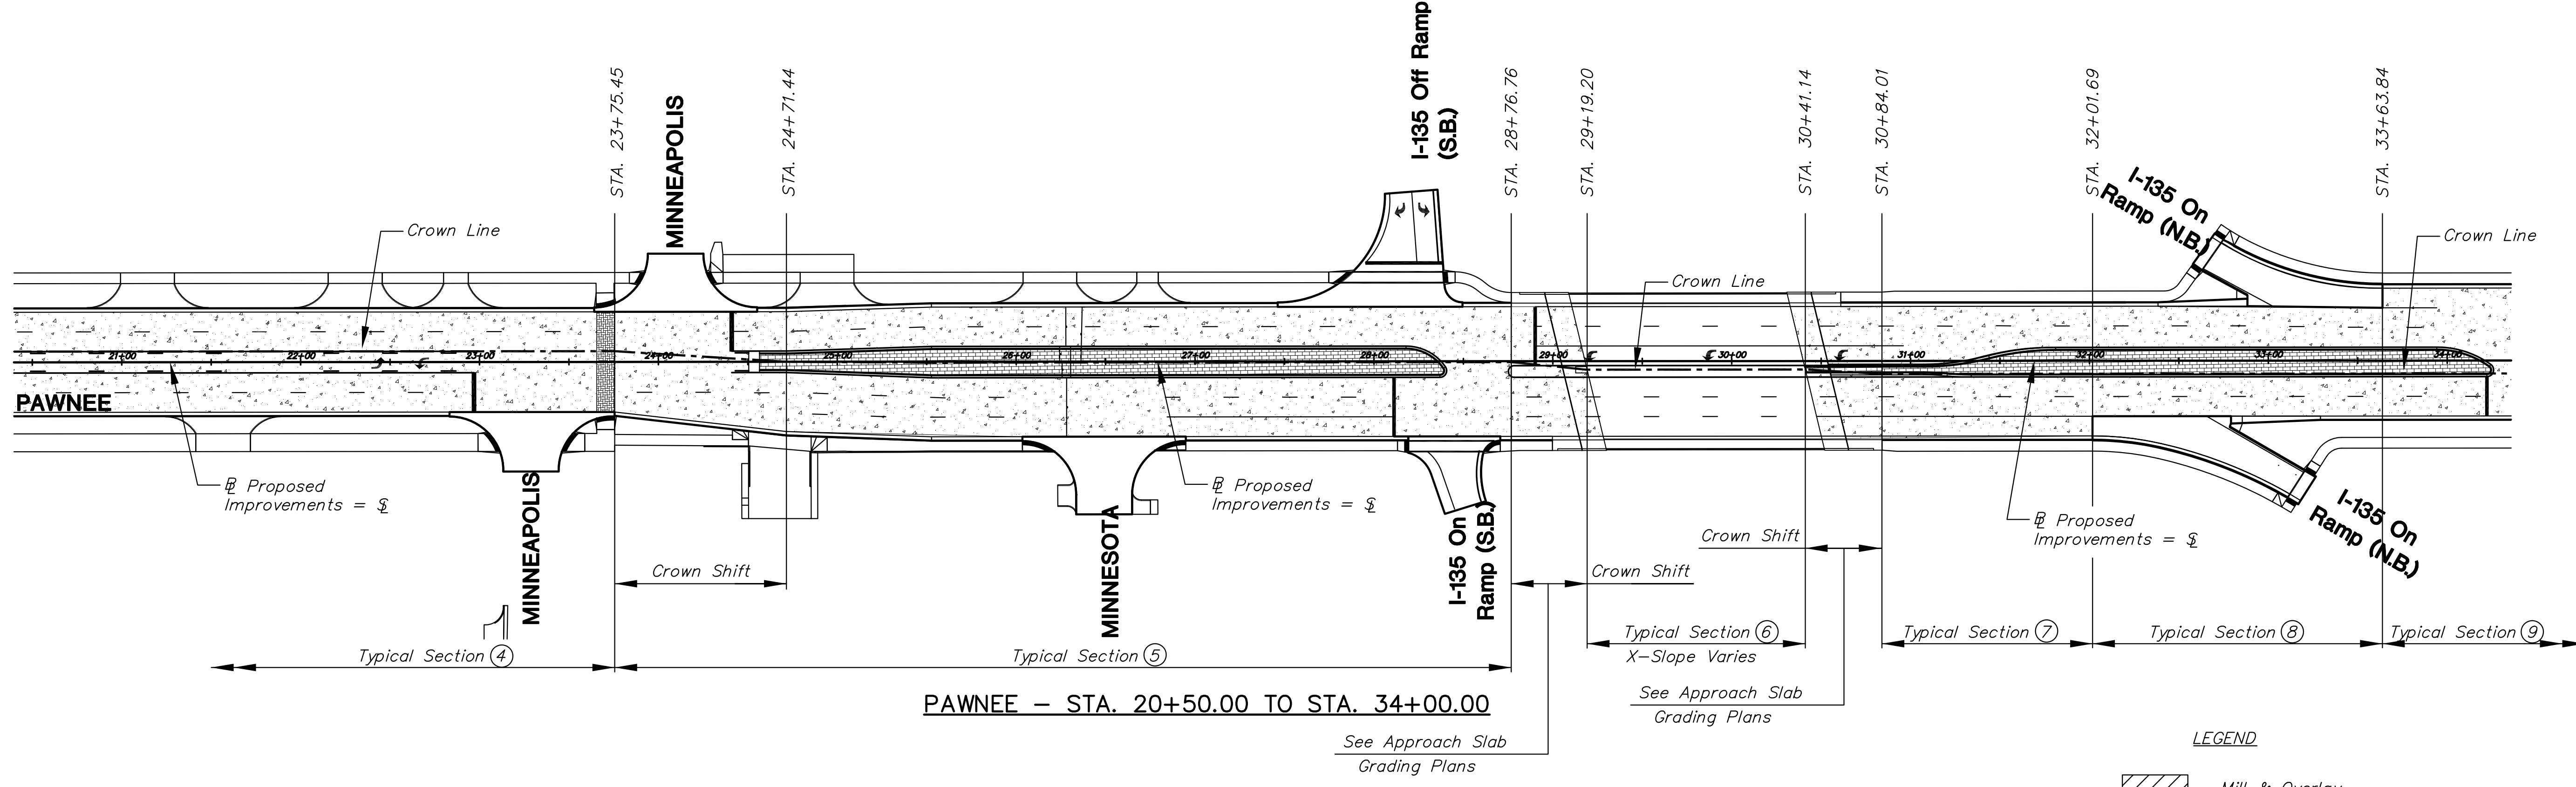

PAWNEE - STA. 20+50.00 TO STA. 34+00.00

LEGEND

- Mill & Overlay
- Full-depth Asphalt Patch
- Asphalt Pavement
- Concrete Pavement
- Brick Pavers

STREET IMPROVEMENTS FOR:
PAWNEE AVENUE
FROM HYDRAULIC TO POPLAR
 WICHITA, KANSAS

©2013 MKEC Engineering All Rights Reserved
 These drawings and their contents, including, but not limited to, all concepts, designs, & ideas are the exclusive property of MKEC Engineering (MKEC), and may not be used or reproduced in any way without the express consent of MKEC.

TYPICAL SECTION/PAVEMENT TYPE KEYMAP

PROJECT NO.	87 N-0597-01	
DATE	DATE	
SCALE	1"=50'	
DESIGNED	DRAWN	CHECKED
JRA	JSB	JRA
NO.	REVISION	DATE

PLOTTED: Monday, May 09, 2016 @ 01:28PM
 J:\CIVIL\05745\DWG\SEC00745-KEYMAP1.DWG