


STATE	PROJECT NO.	YEAR	SHEET NO.	TOTAL SHEETS
KANSAS	87 N-0597-01	2016	74	191



PLOTTED: Monday, May 09, 2016 @ 01:54PM
J:\CIVIL\05745\DWG\SWS\SW-110\INLET BEAM.DWG

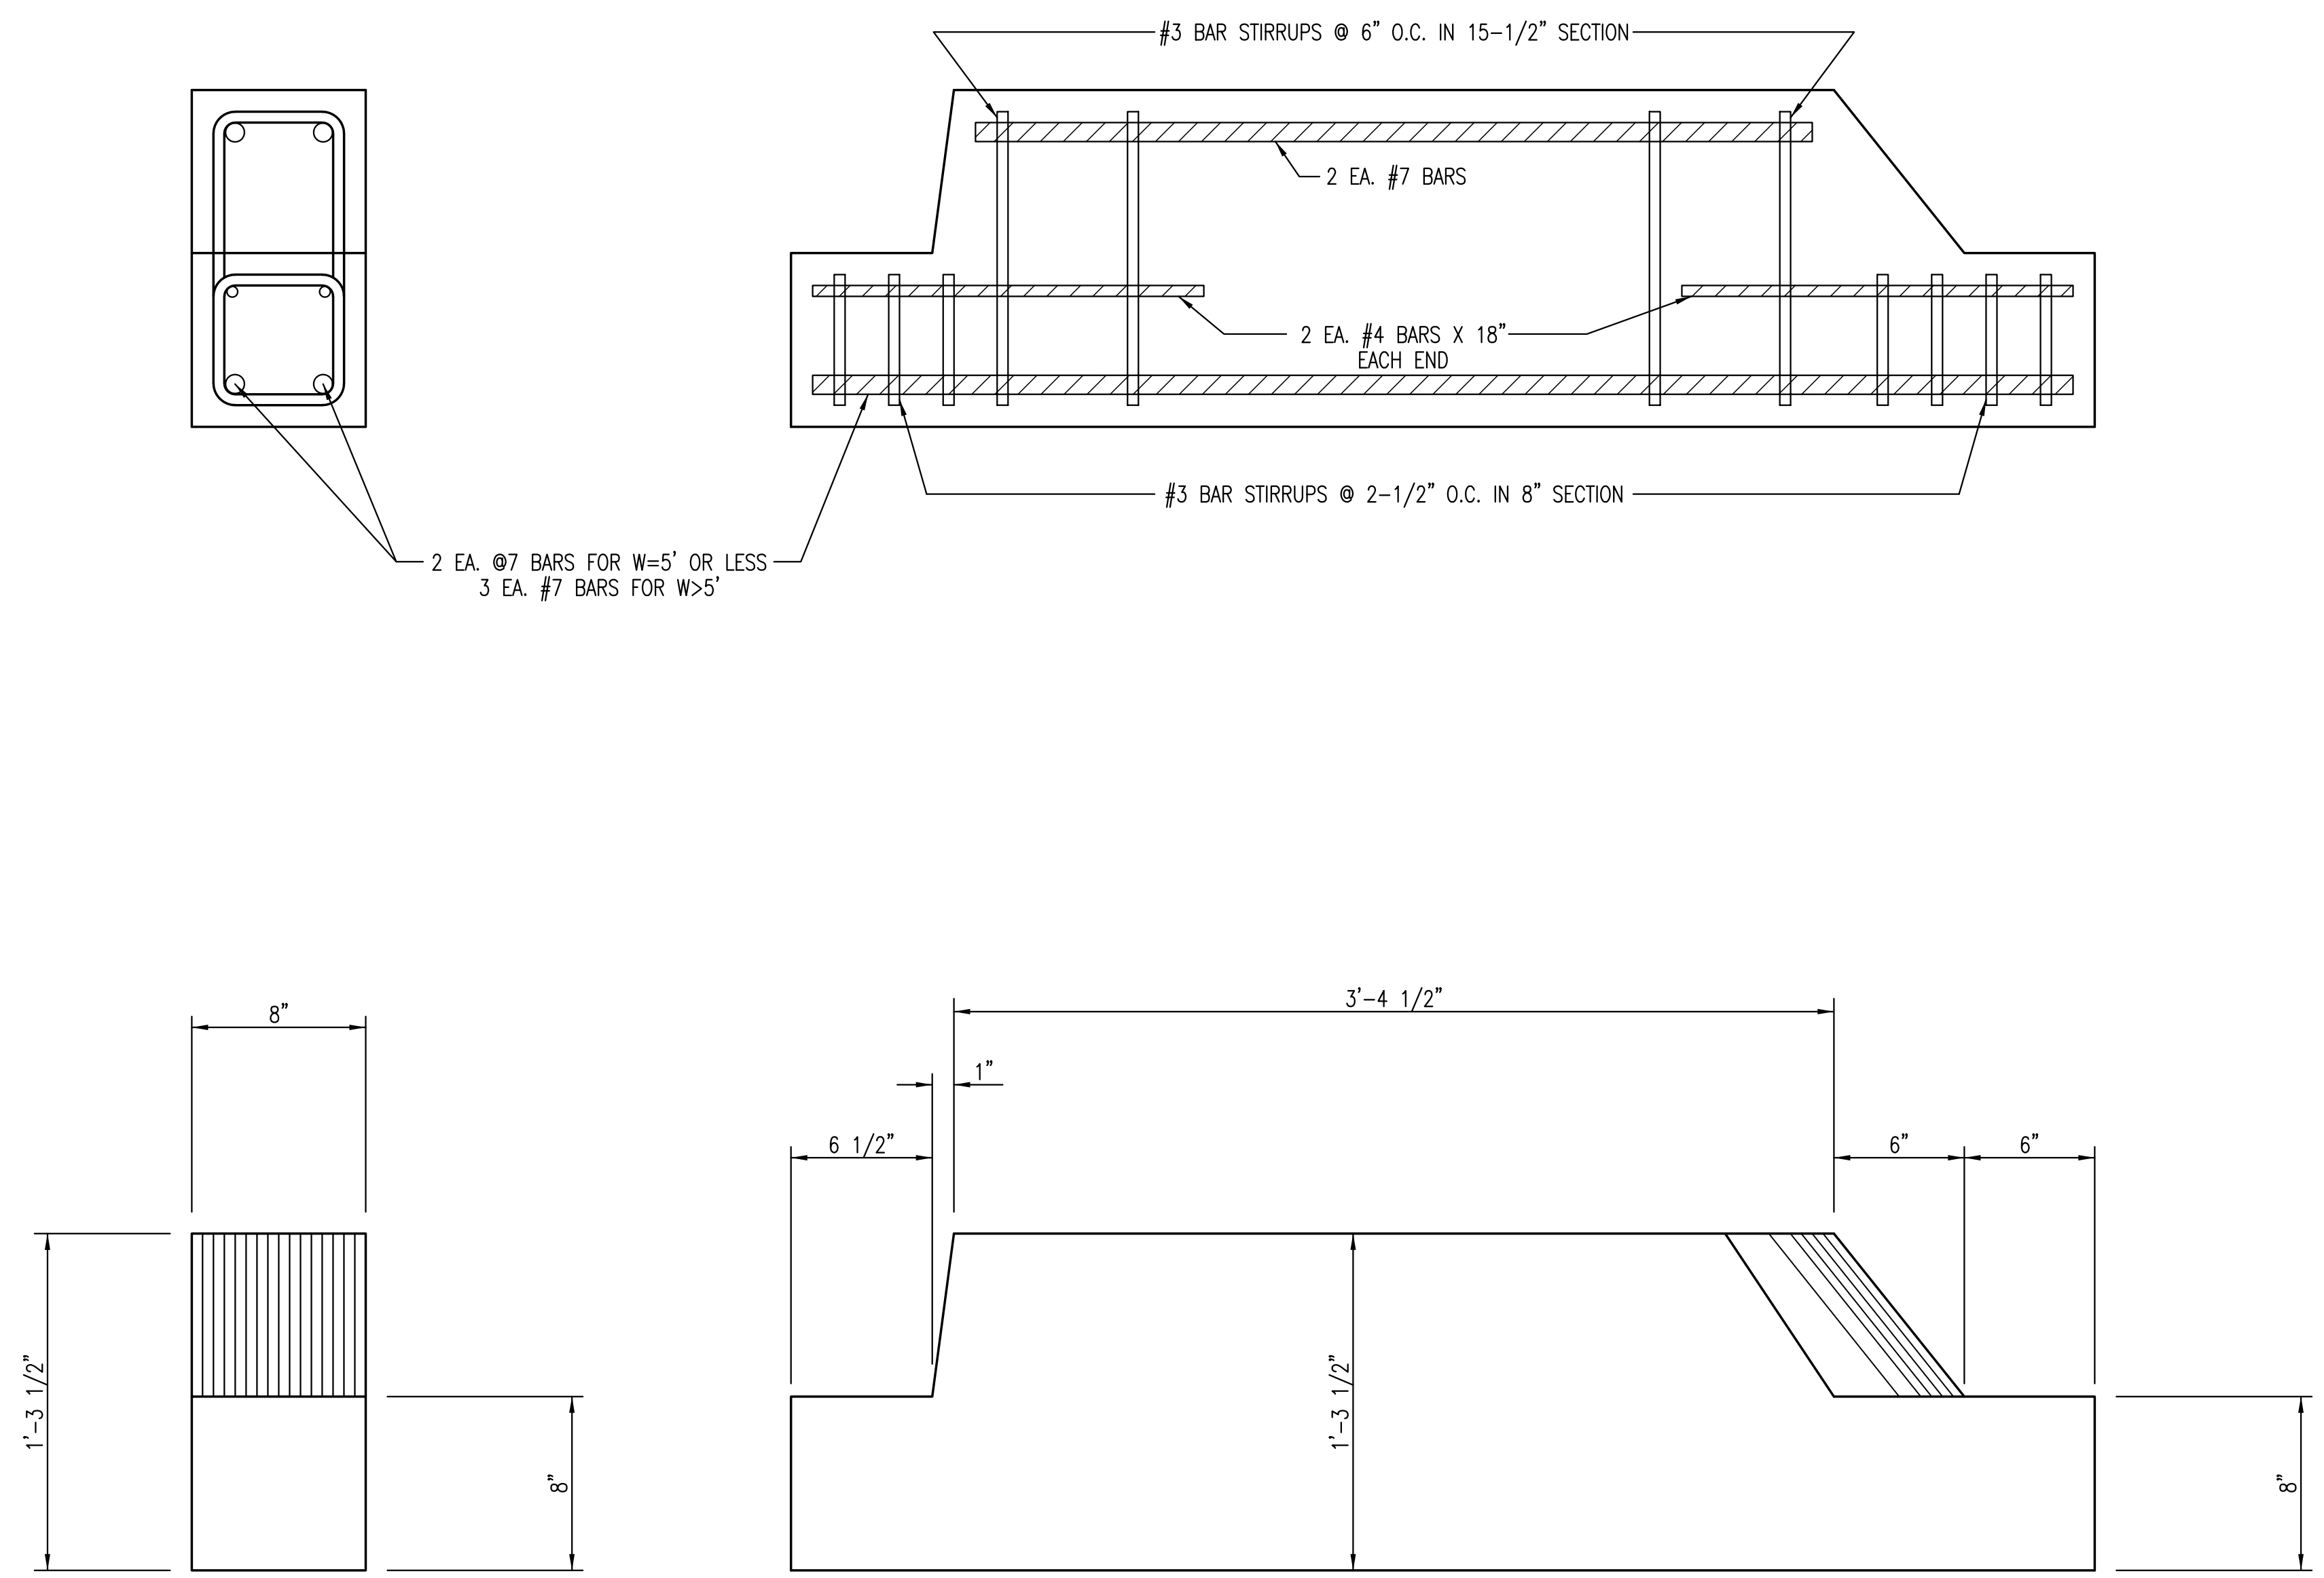

INLET BEAM		
CITY ENGINEER GARY L. JANZEN, P.E.		
PROJECT NUMBER 472-84303	OCA NUMBER 707048	DATE 11/2010
CITY ENGINEER'S OFFICE CITY HALL - SEVENTH FLOOR 455 NORTH MAIN STREET WICHITA, KANSAS 67202-1620 (316) 268-4501		SHEET 74 OF 191

J:\CIVIL\05745\DWG\SWS\SW-110-Inlet Beam.dwg
SW-110