
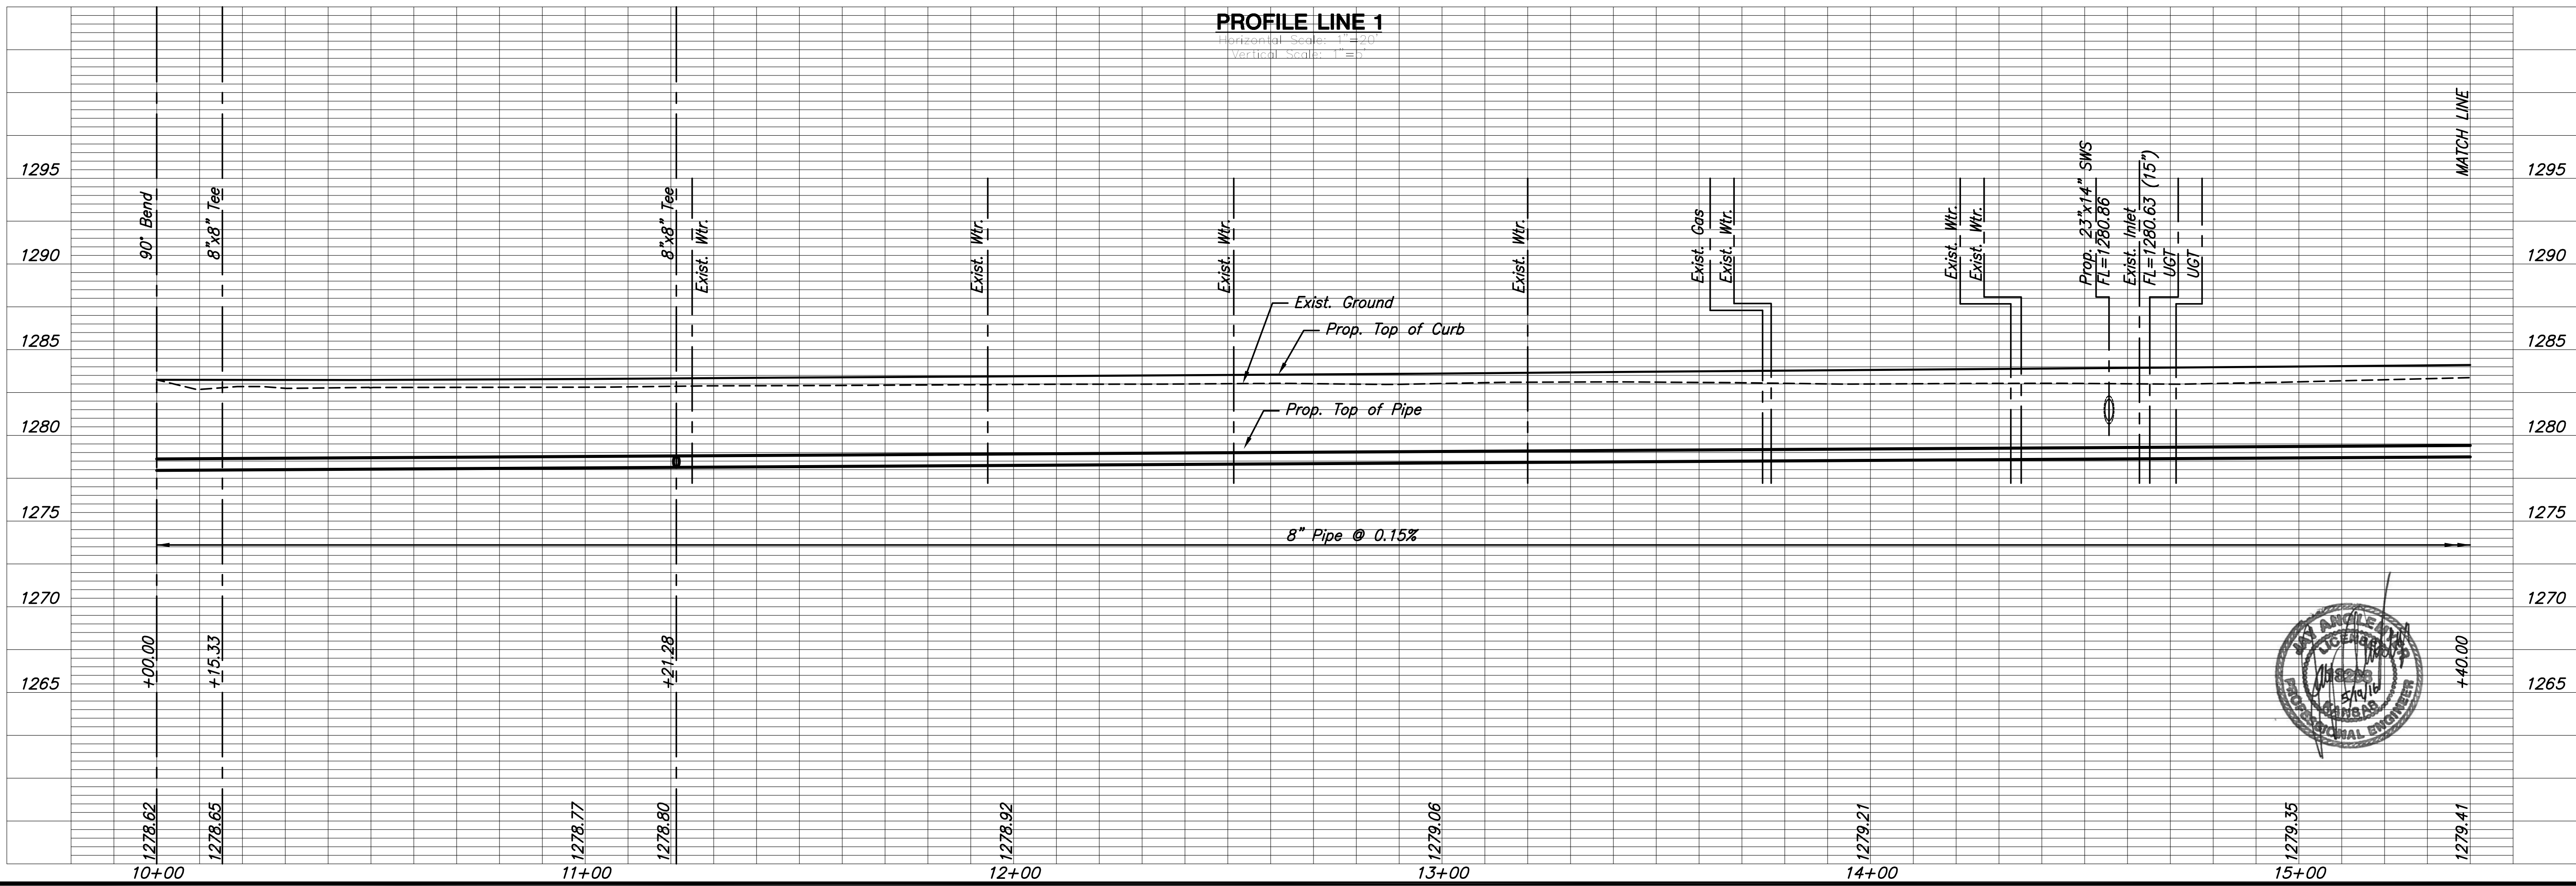
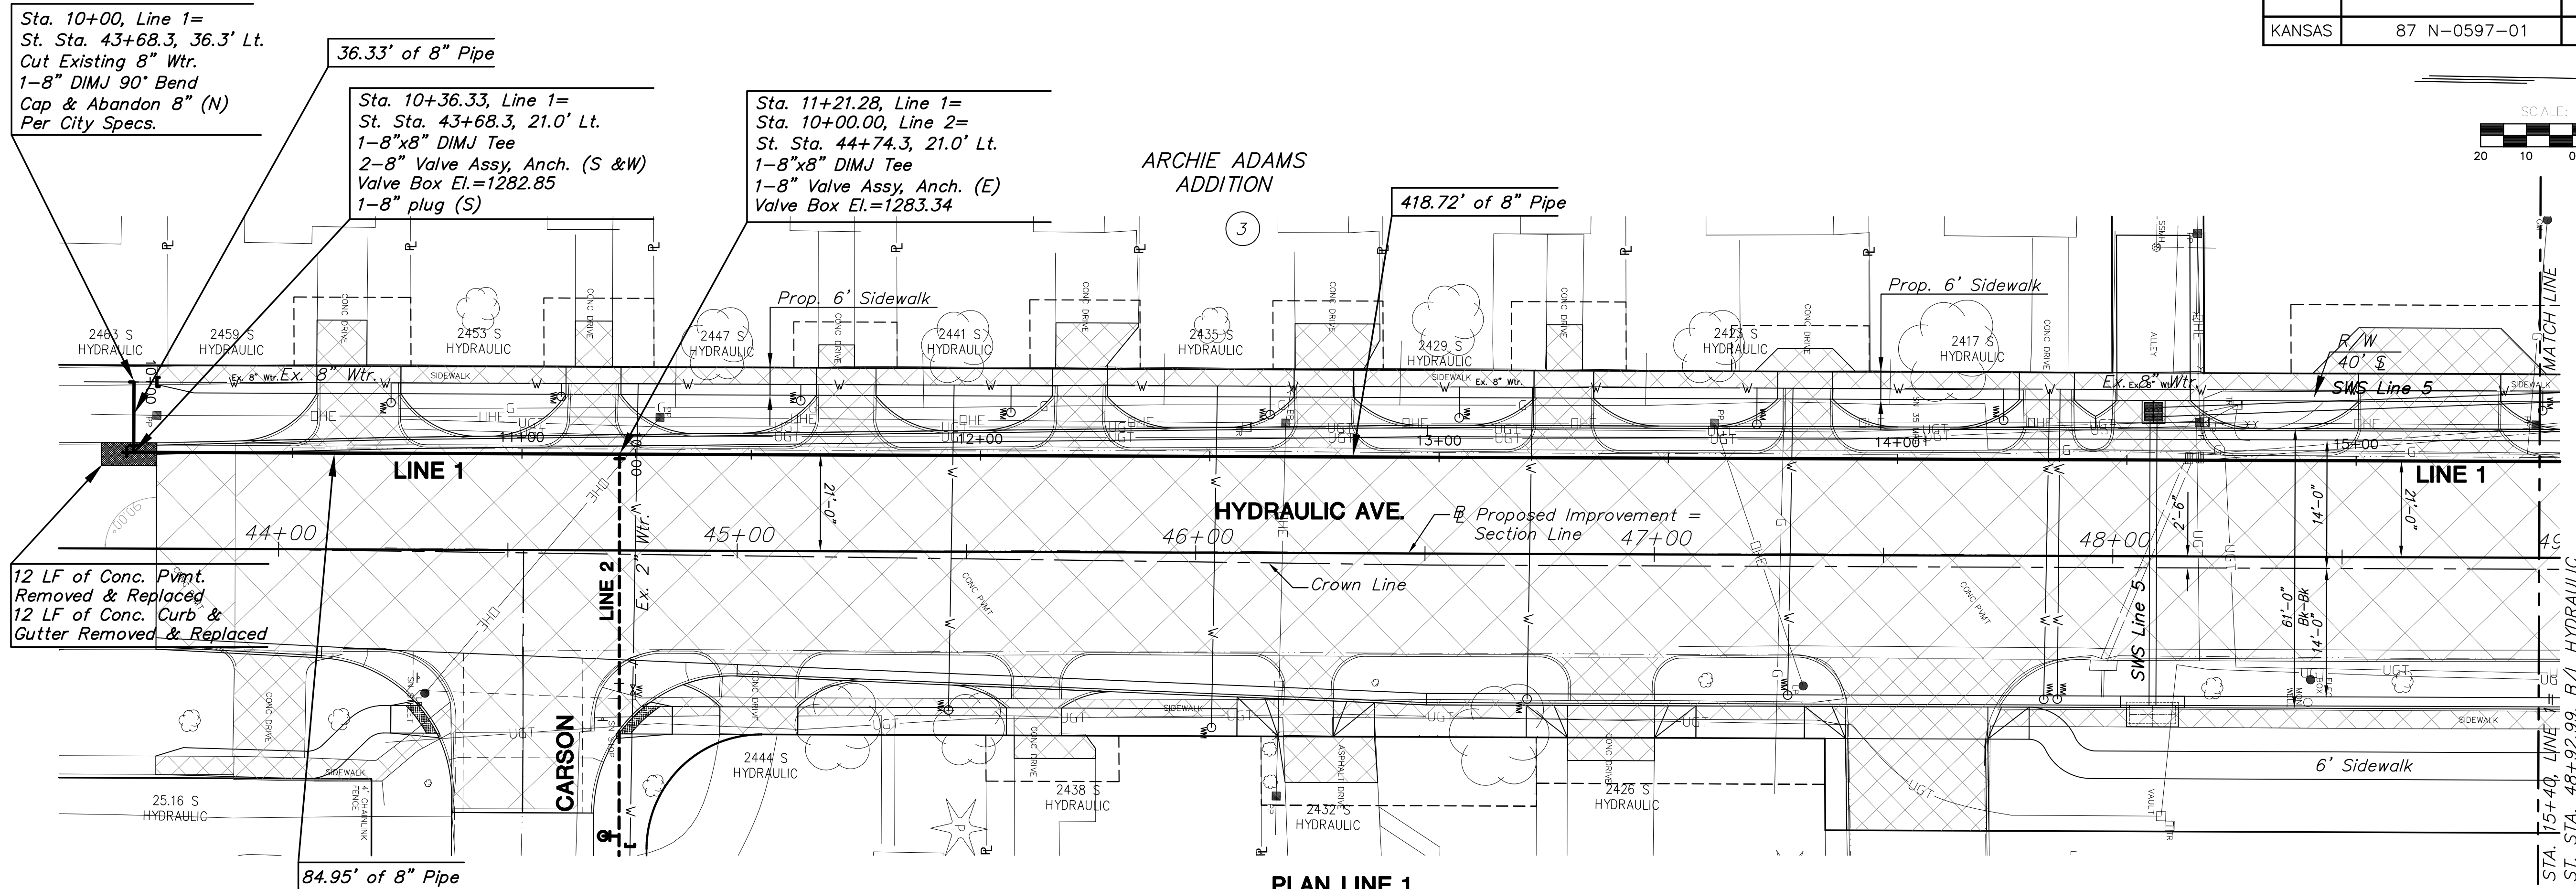


STATE	PROJECT NO.	YEAR	SHEET NO.	TOTAL SHEETS
KANSAS	87 N-0597-01	2016	91	191

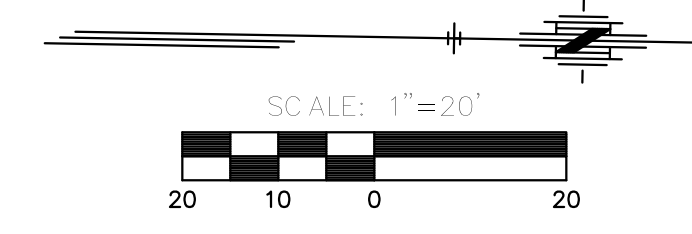

STREET IMPROVEMENTS FOR:  
**PAWNEE AVENUE**  
**FROM HYDRAULIC TO POPLAR**  
WICHITA, KANSAS

©2013 MKEC Engineering All Rights Reserved  
www.mkec.com  
These drawings and their contents, including, but not limited to, all concepts, designs, & ideas are the exclusive property of MKEC Engineering (MKEC), and may not be used or reproduced in any way without the express consent of MKEC.

**WATER LINE 1**  
STA. 10+00 TO STA. 15+40

PROJECT NO.	87 N-0597-01
DATE	5/10/2016
SCALE	1"=20'
DESIGNED	JRA
DRAWN	JSB
CHECKED	JRA

NO.	REVISION	DATE
SHEET NO.		
91 OF 191		

J:\CIVIL\05746\DWG\WTR\05746\_C01.DWG PLOTTED Wednesday, June 22, 2016 @ 10:35AM