



STATE	PROJECT NO.	YEAR	SHEET NO.	TOTAL SHEETS
KANSAS	87 N-0597-01	2016	97	191

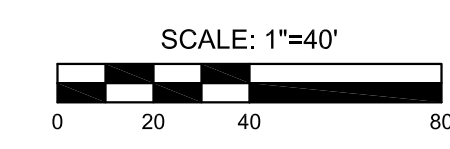

STREET IMPROVEMENTS FOR:
PAWNEE AVENUE
FROM HYDRAULIC TO POPLAR
 WICHITA, KANSAS

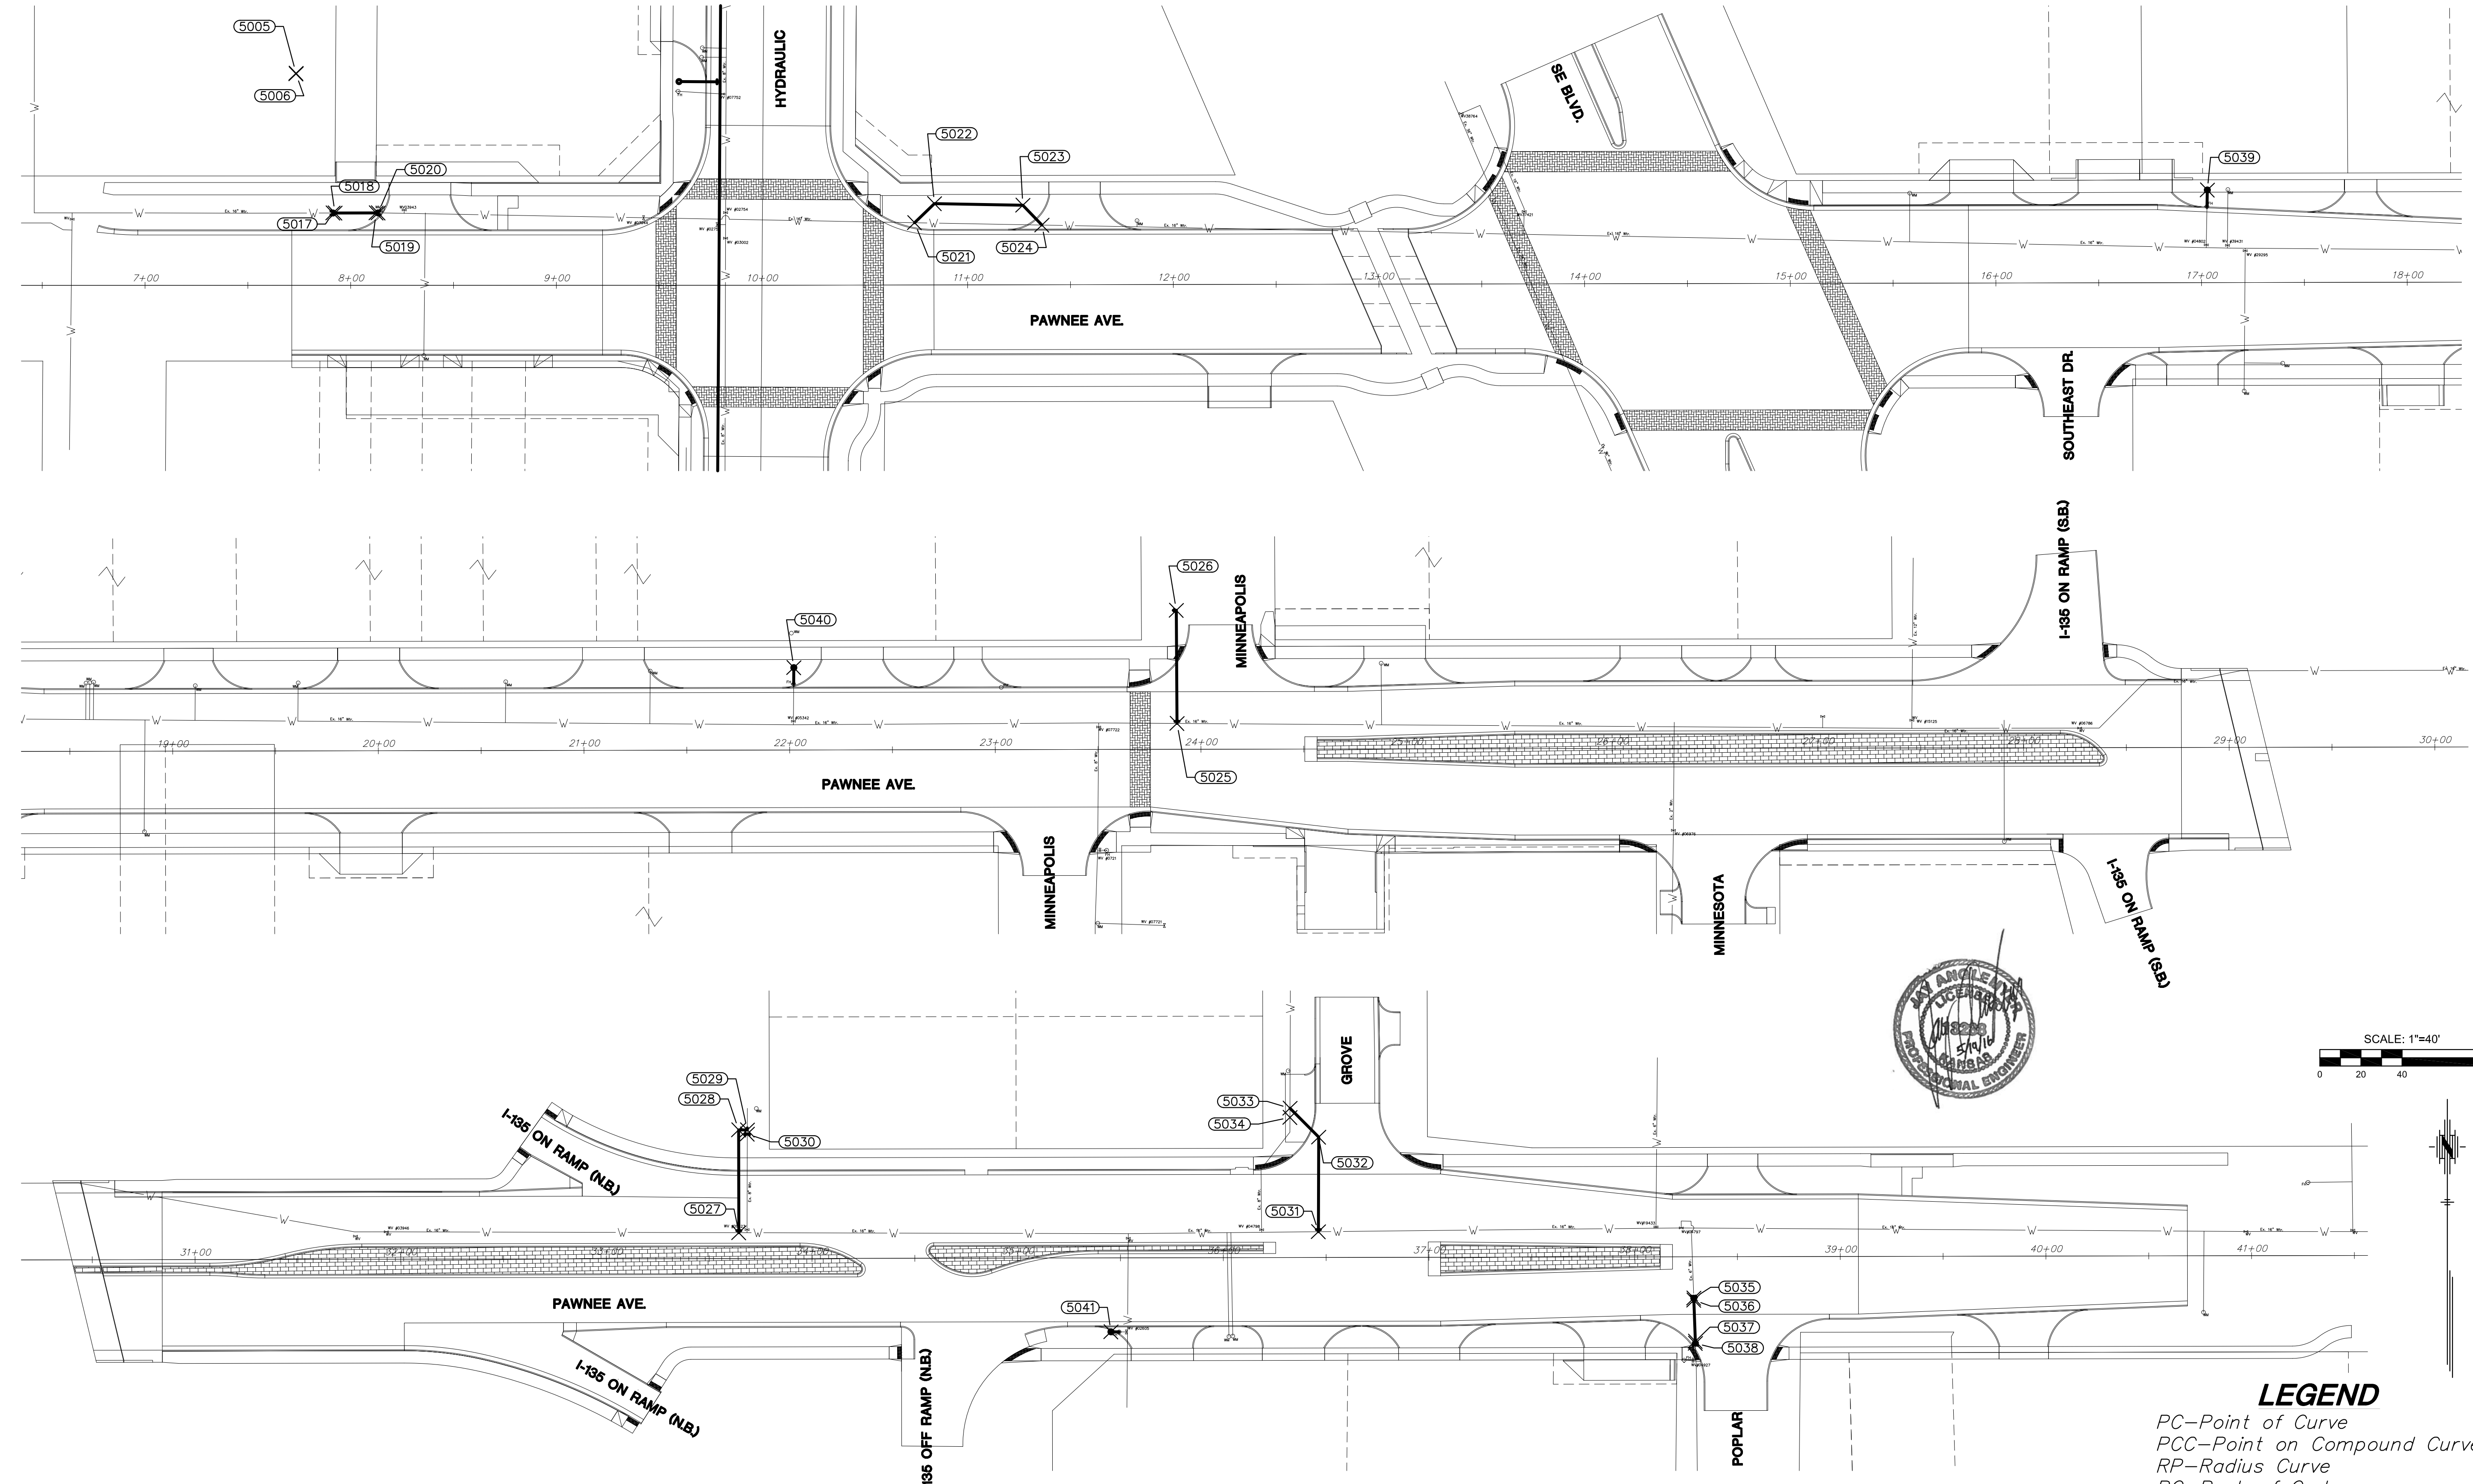

LEGEND

- PC—Point of Curve
- PCC—Point on Compound Curve
- RP—Radius Curve
- BC—Back of Curb
- EP—Edge of Pavement
- PT—Point on Tangent

©2013 MKEC Engineering
 All Rights Reserved
 www.mkec.com
 These drawings and their contents, including, but not limited to, all concepts, designs, & ideas are the exclusive property of MKEC Engineering (MKEC), and may not be used or reproduced in any way without the express consent of MKEC.

WATER BUBBLE MAP

PROJECT NO.	87 N-0597-01	
DATE	5/10/2016	
SCALE	AS SHOWN	
DESIGNED	DRAWN	CHECKED
JRA	DM	JRA

NO.	REVISION	DATE

SHEET NO.

PLOTTED: Thursday, June 23, 2016 @ 10:38AM
 J:\CIVIL\05745\DWG\CONTROL-BUBBLE\05745-CB01.DWG