

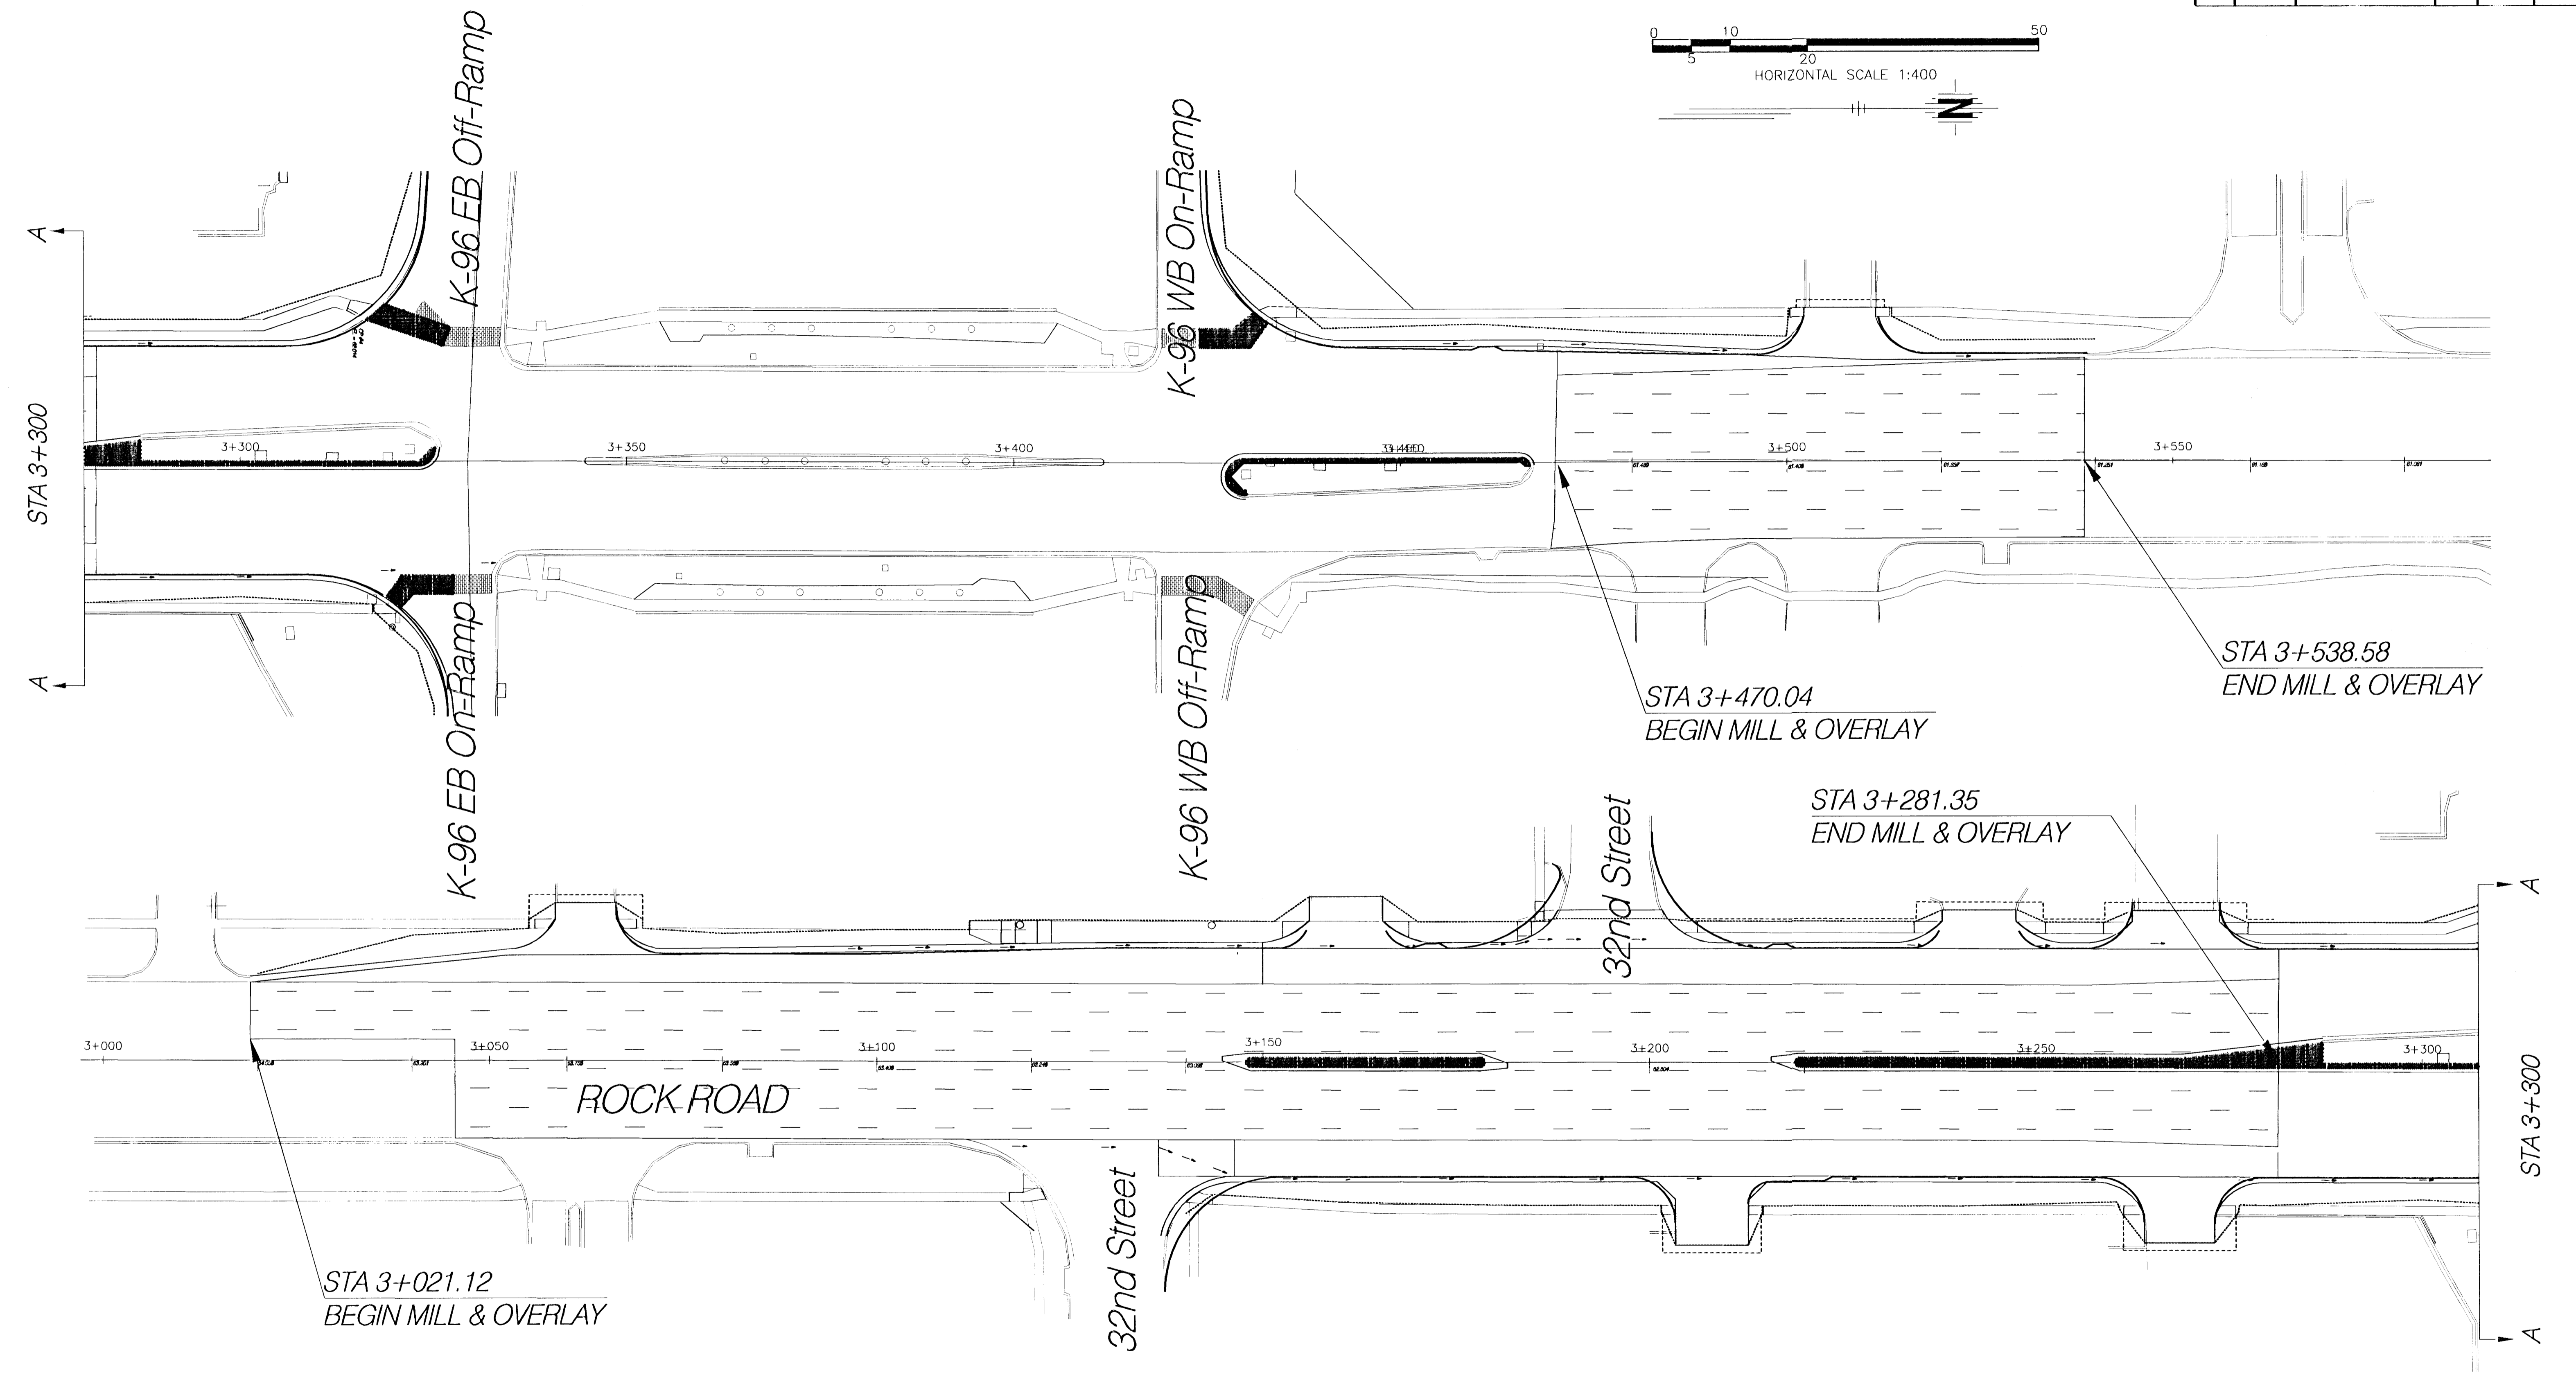


FHWA REG NO.	STATE	PROJECT NO.	YEAR	SHEET NO.	TOTAL SHEETS
7	KANSAS	87 K-0198-01	2001	58	82

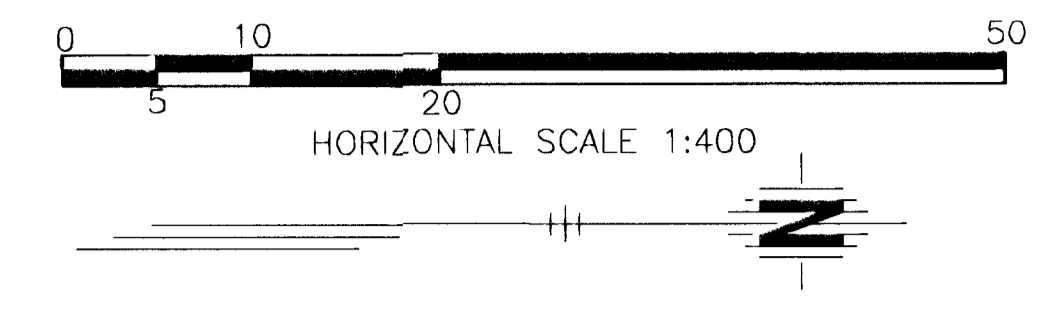

Legend

MILL & OVERLAY

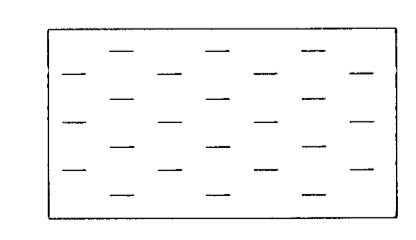

ROCK ROAD MILL & OVERLAY

HWS Consulting Group, Inc.
 Manhattan Office
 3206 Kimball Avenue
 Manhattan, KS 66503
 Phone: (785) 539-2202
 Fax: (785) 539-2393

Designed By: JH	Checked By: JDM
Drawn By: BJD	Date: 7/3/01 Job No. 55-70-2003