


NOTES:


1. REFER TO PAGE 63 FOR TRAFFIC CONTROL OF PHASE 1-B

FHWA REG NO.	STATE	PROJECT NO.	YEAR	SHEET NO.	TOTAL SHEETS
7	KANSAS	87 N-0198-01	2001	61	82

FED. AID NO. - CMC N019(801)

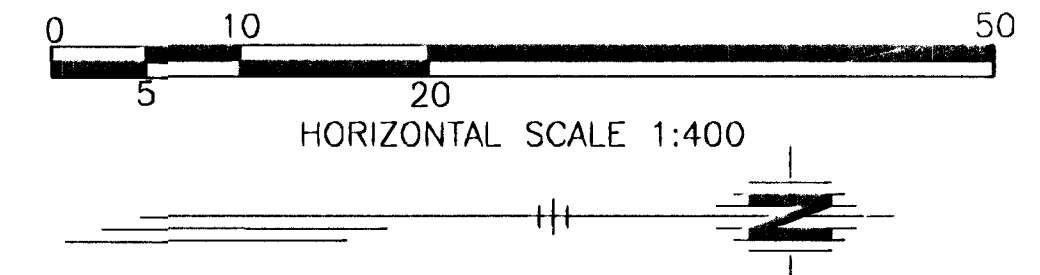


ROCK ROAD CONST-SEQ.DWG

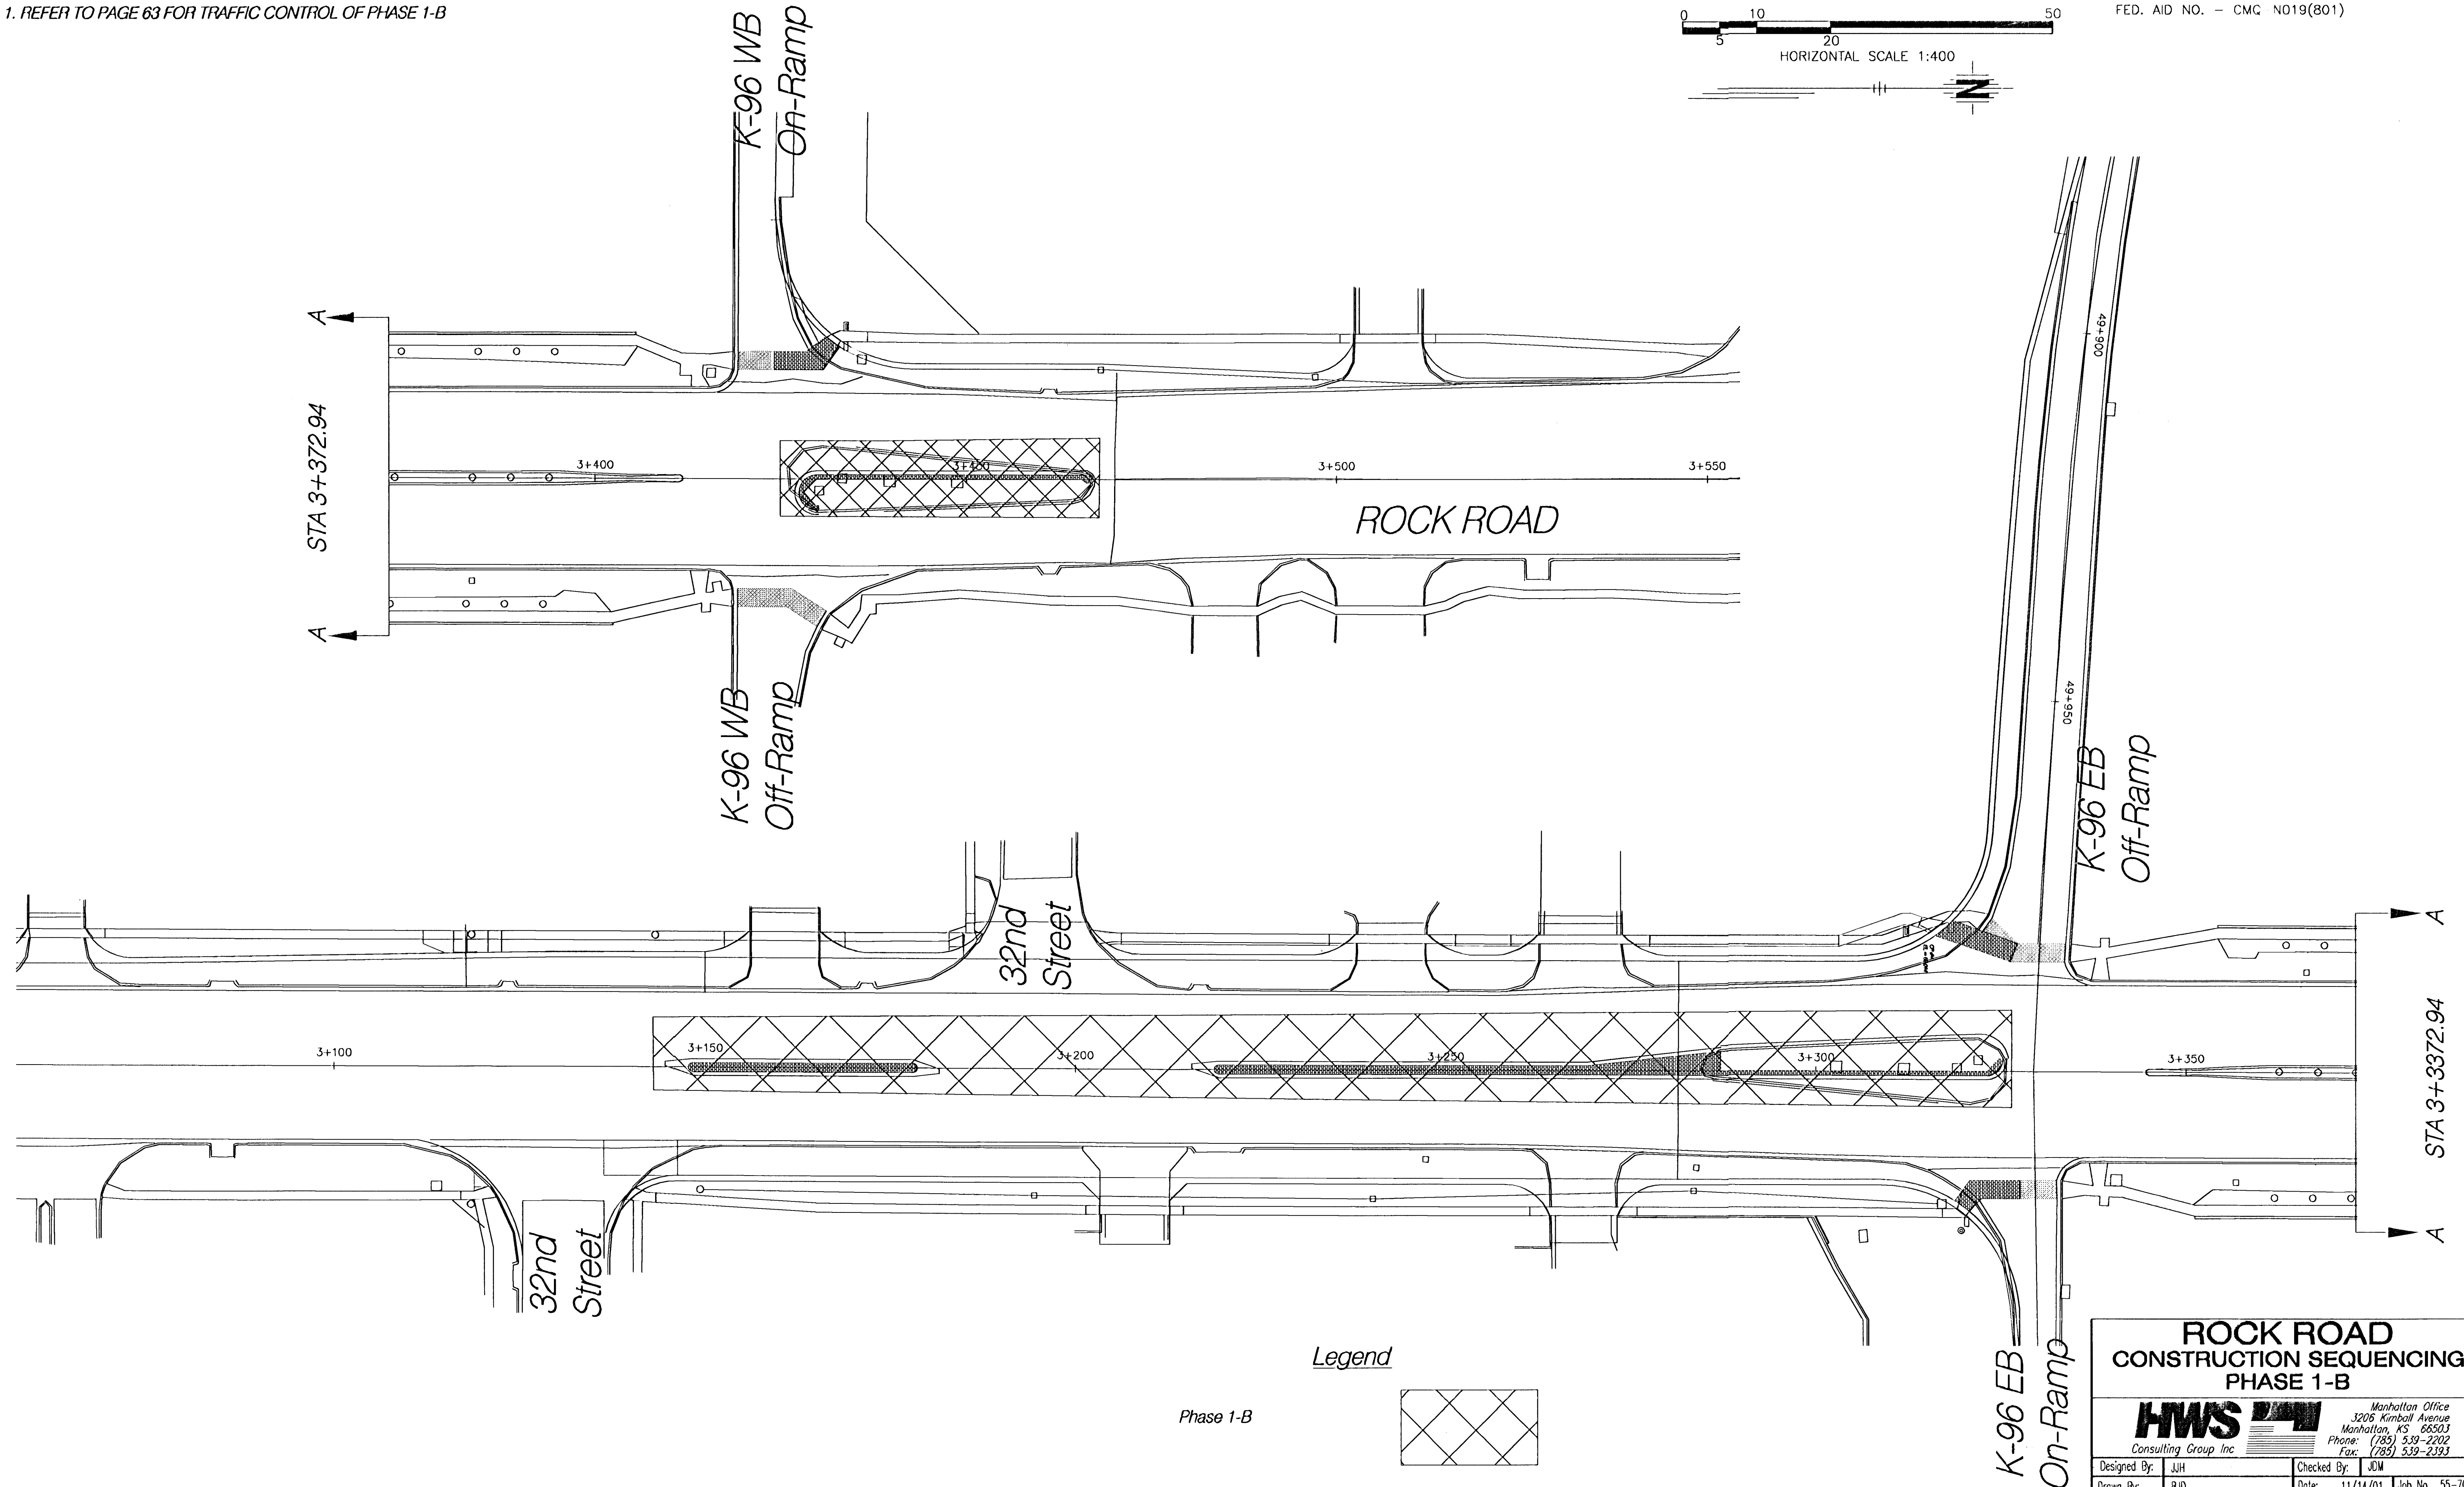

Legend

Phase 1-B

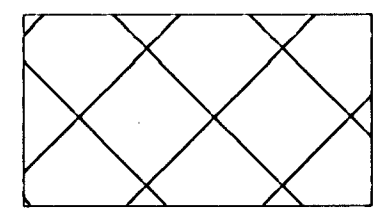

ROCK ROAD CONSTRUCTION SEQUENCING PHASE 1-B

HWS Consulting Group Inc. Manhattan Office
3205 Kimball Avenue
Manhattan, KS 66503
Phone: (785) 539-2202
Fax: (785) 539-2393

Designed By: JJH	Checked By: JDM
Drawn By: BJD	Date: 11/14/01 Job No. 55-70-2003