


NOTES:


1. REFER TO PAGE 64 FOR TRAFFIC CONTROL OF PHASE 2-A

FHWA REC NO.	STATE	PROJECT NO.	YEAR	SHEET NO.	TOTAL SHEETS
7	KANSAS	87 N-0198-01	2001	62	82


FED. AID NO. - CMO-N019(801)

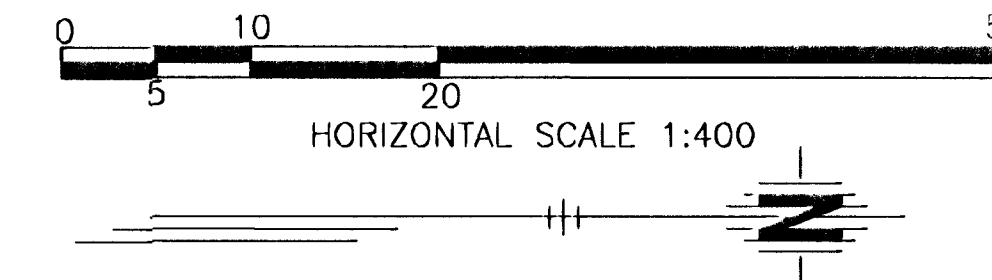

ROCK ROAD CONST-SEQ.DWG

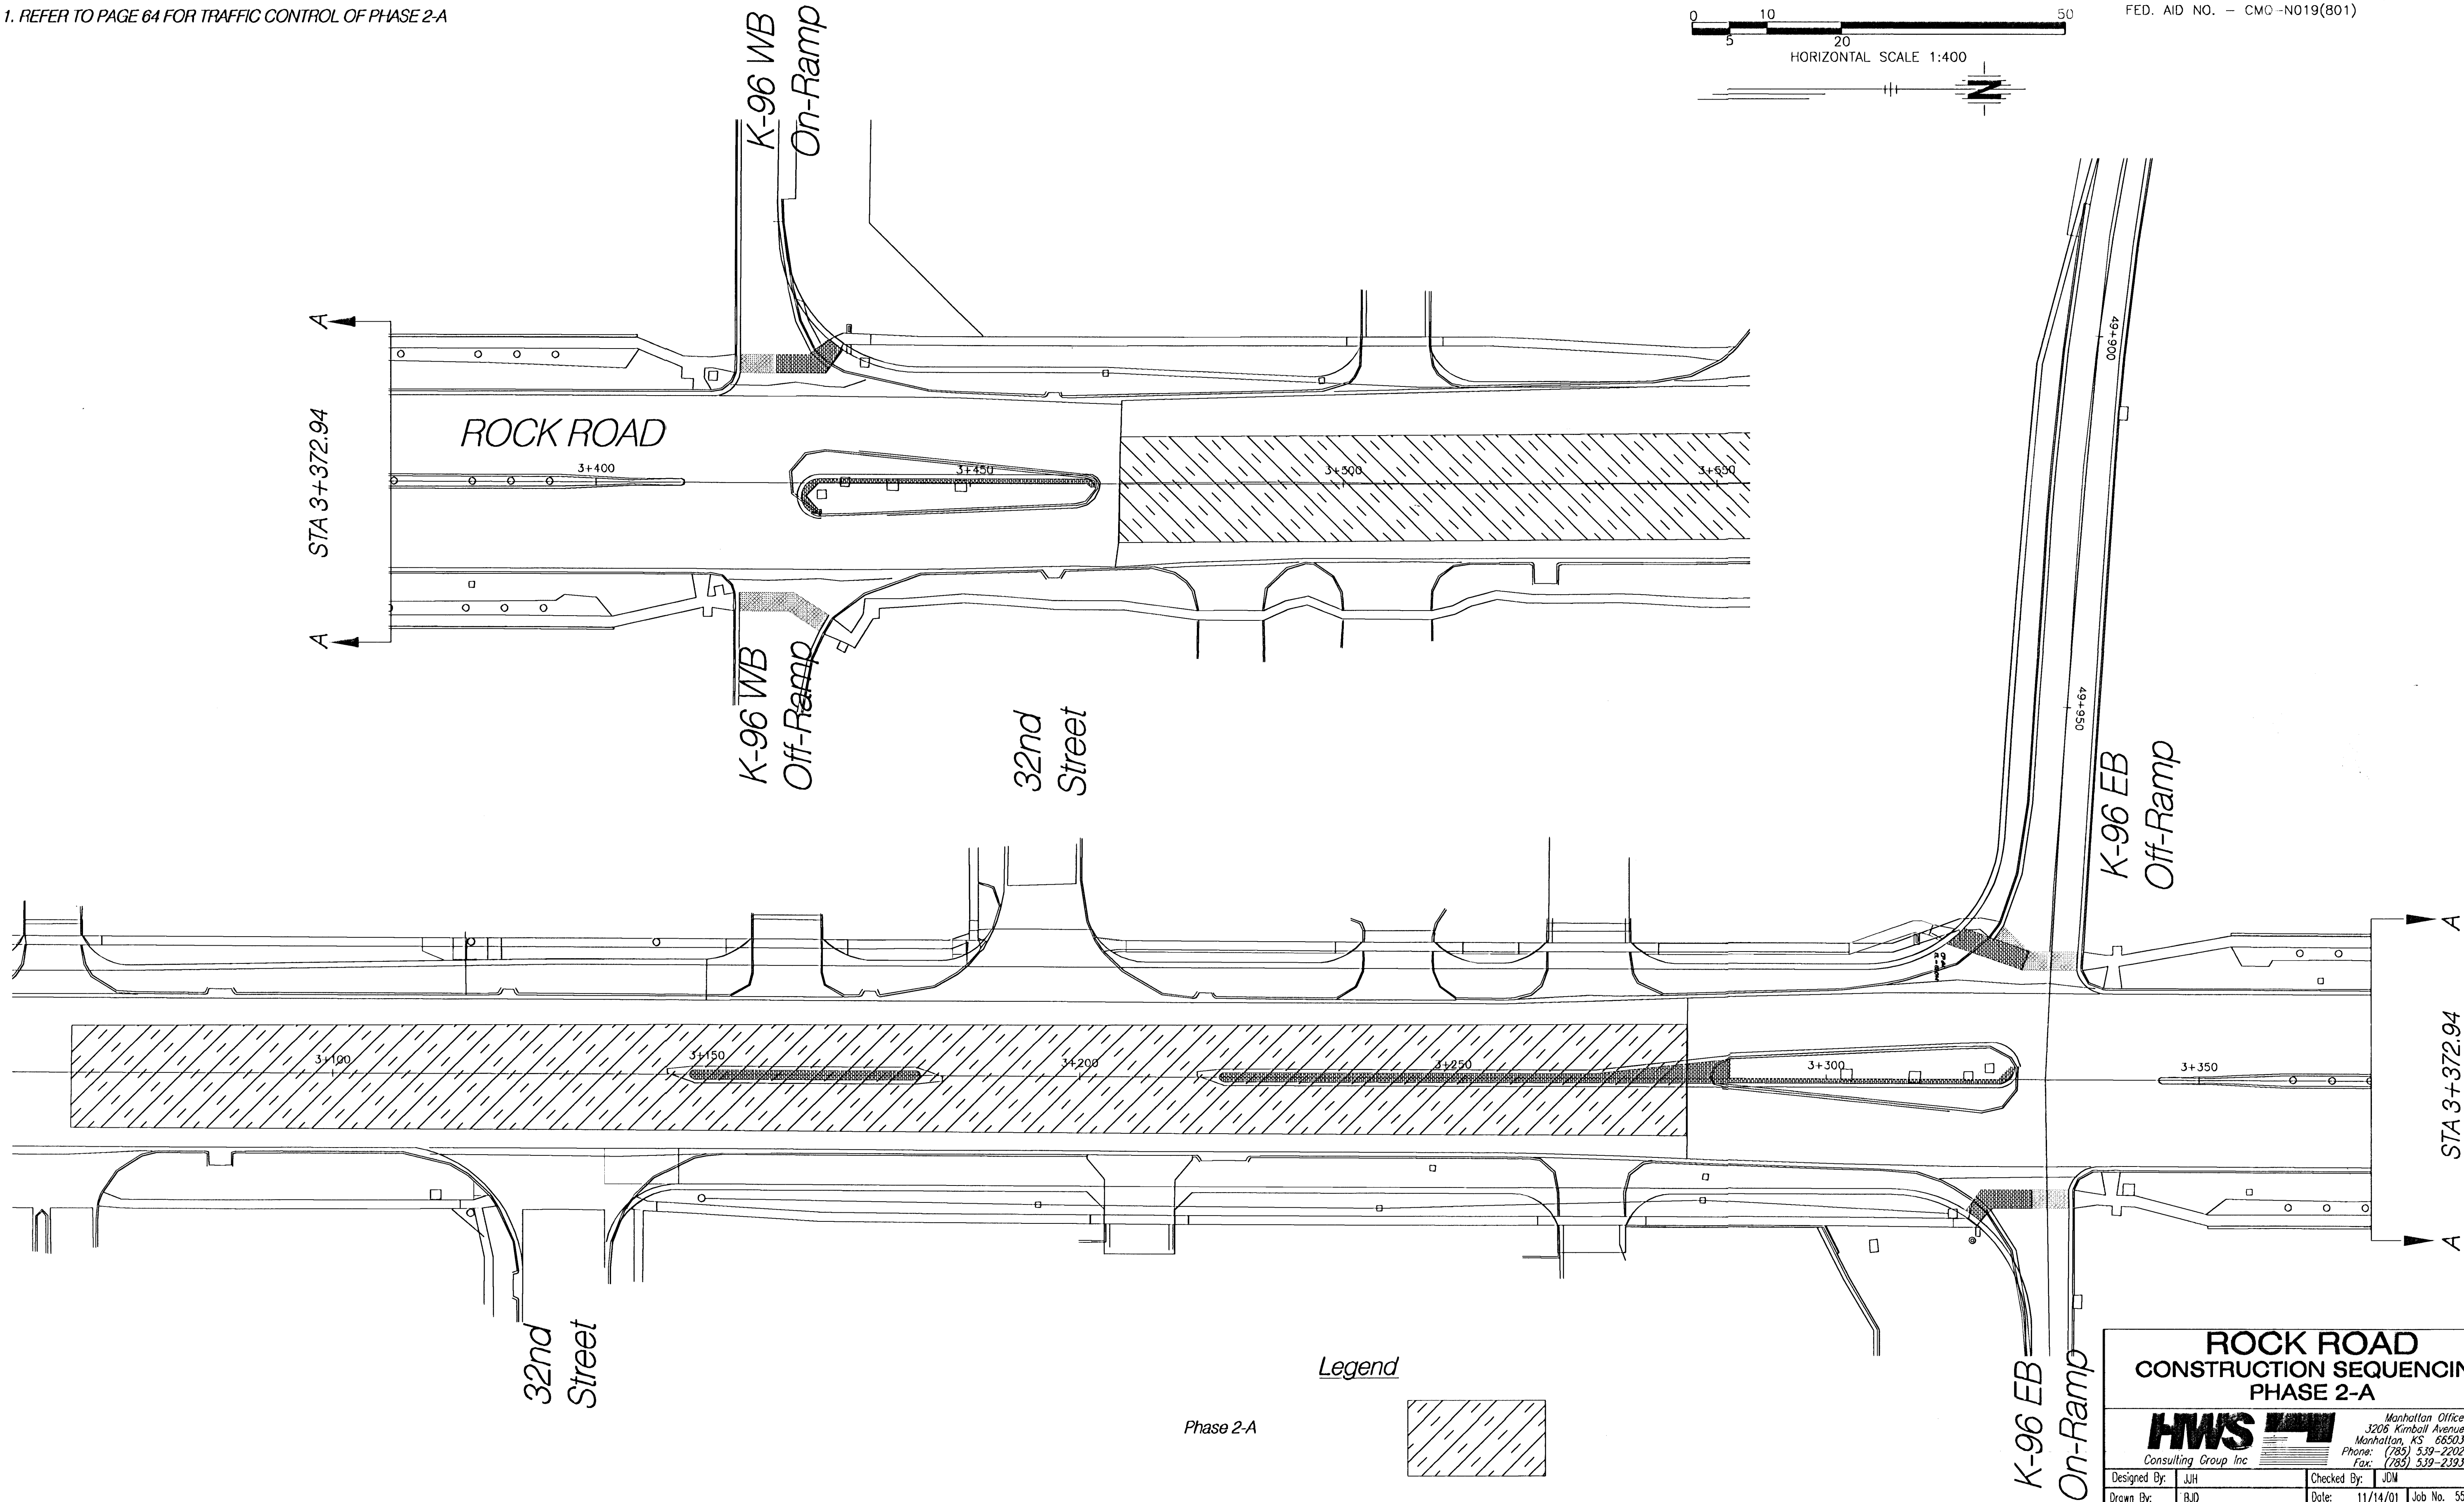

Legend

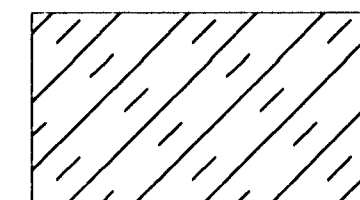

Phase 2-A

ROCK ROAD
CONSTRUCTION SEQUENCING
PHASE 2-A



Manhattan Office
3206 Kimball Avenue
Manhattan, KS 66503
Phone: (785) 539-2202
Fax: (785) 539-2393

Designed By: JH	Checked By: JDM
Drawn By: BJD	Date: 11/14/01 Job No. 55-70-2003