
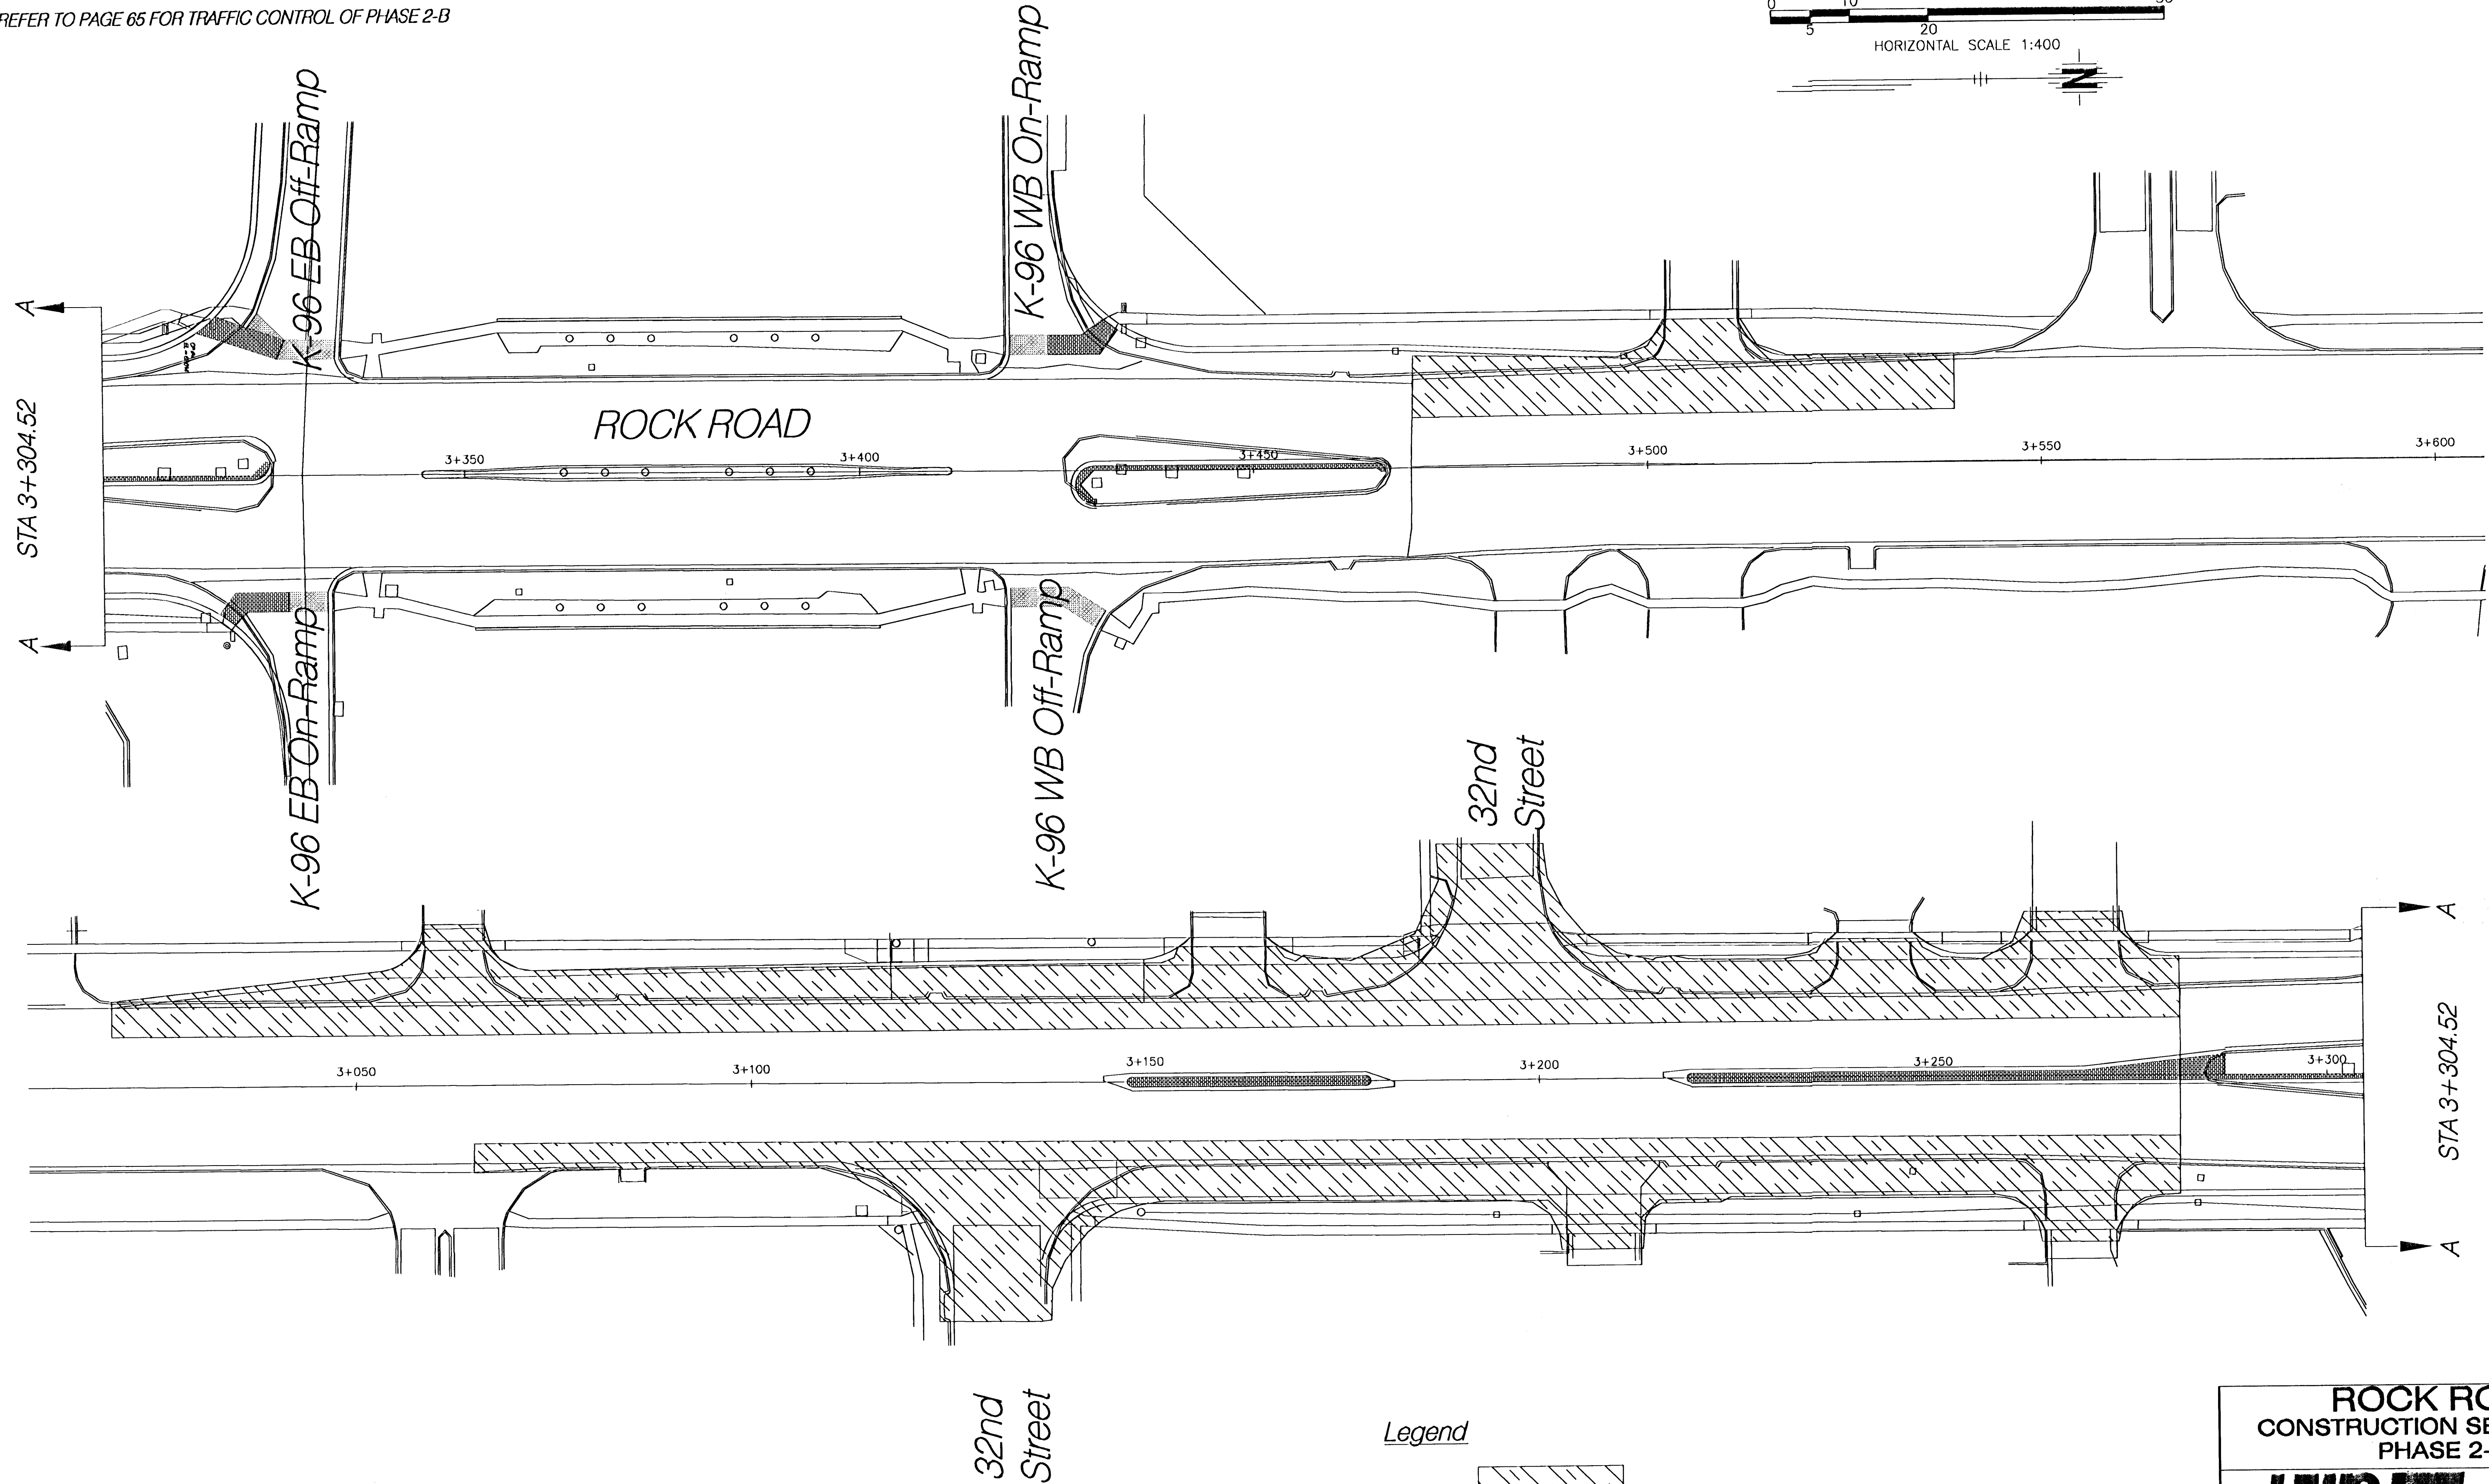


ROCK ROAD CONST-SEQ.DWG


NOTES:

1. REFER TO PAGE 65 FOR TRAFFIC CONTROL OF PHASE 2-B

FHWA REG NO.	STATE	PROJECT NO.	YEAR	SHEET NO.	TOTAL SHEETS
7	KANSAS	0198-01	2001	63	82
FED. AID NO. -		N019(801)			

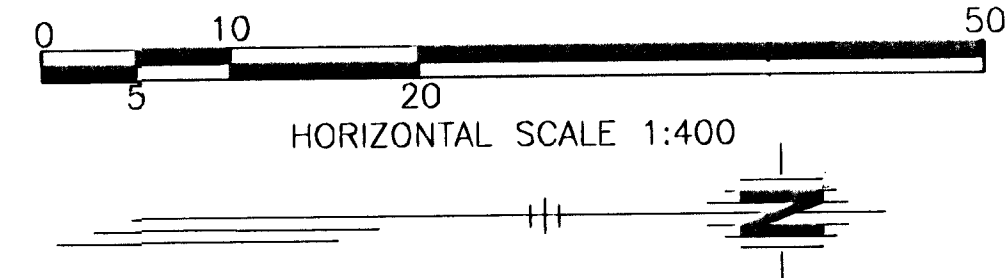

Legend

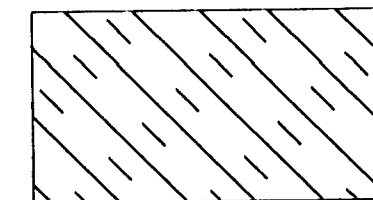

Phase 2-B

**ROCK ROAD
CONSTRUCTION SEQUENCING
PHASE 2-B**

HWS
Consulting Group Inc.

Manhattan Office
3208 Kimball Avenue
Manhattan, KS 66503
Phone: (785) 539-2202
Fax: (785) 539-2393

Designed By: JH	Checked By: JDM
Drawn By: BJD	Date: 11/14/01 Job No. 55-70-2003