
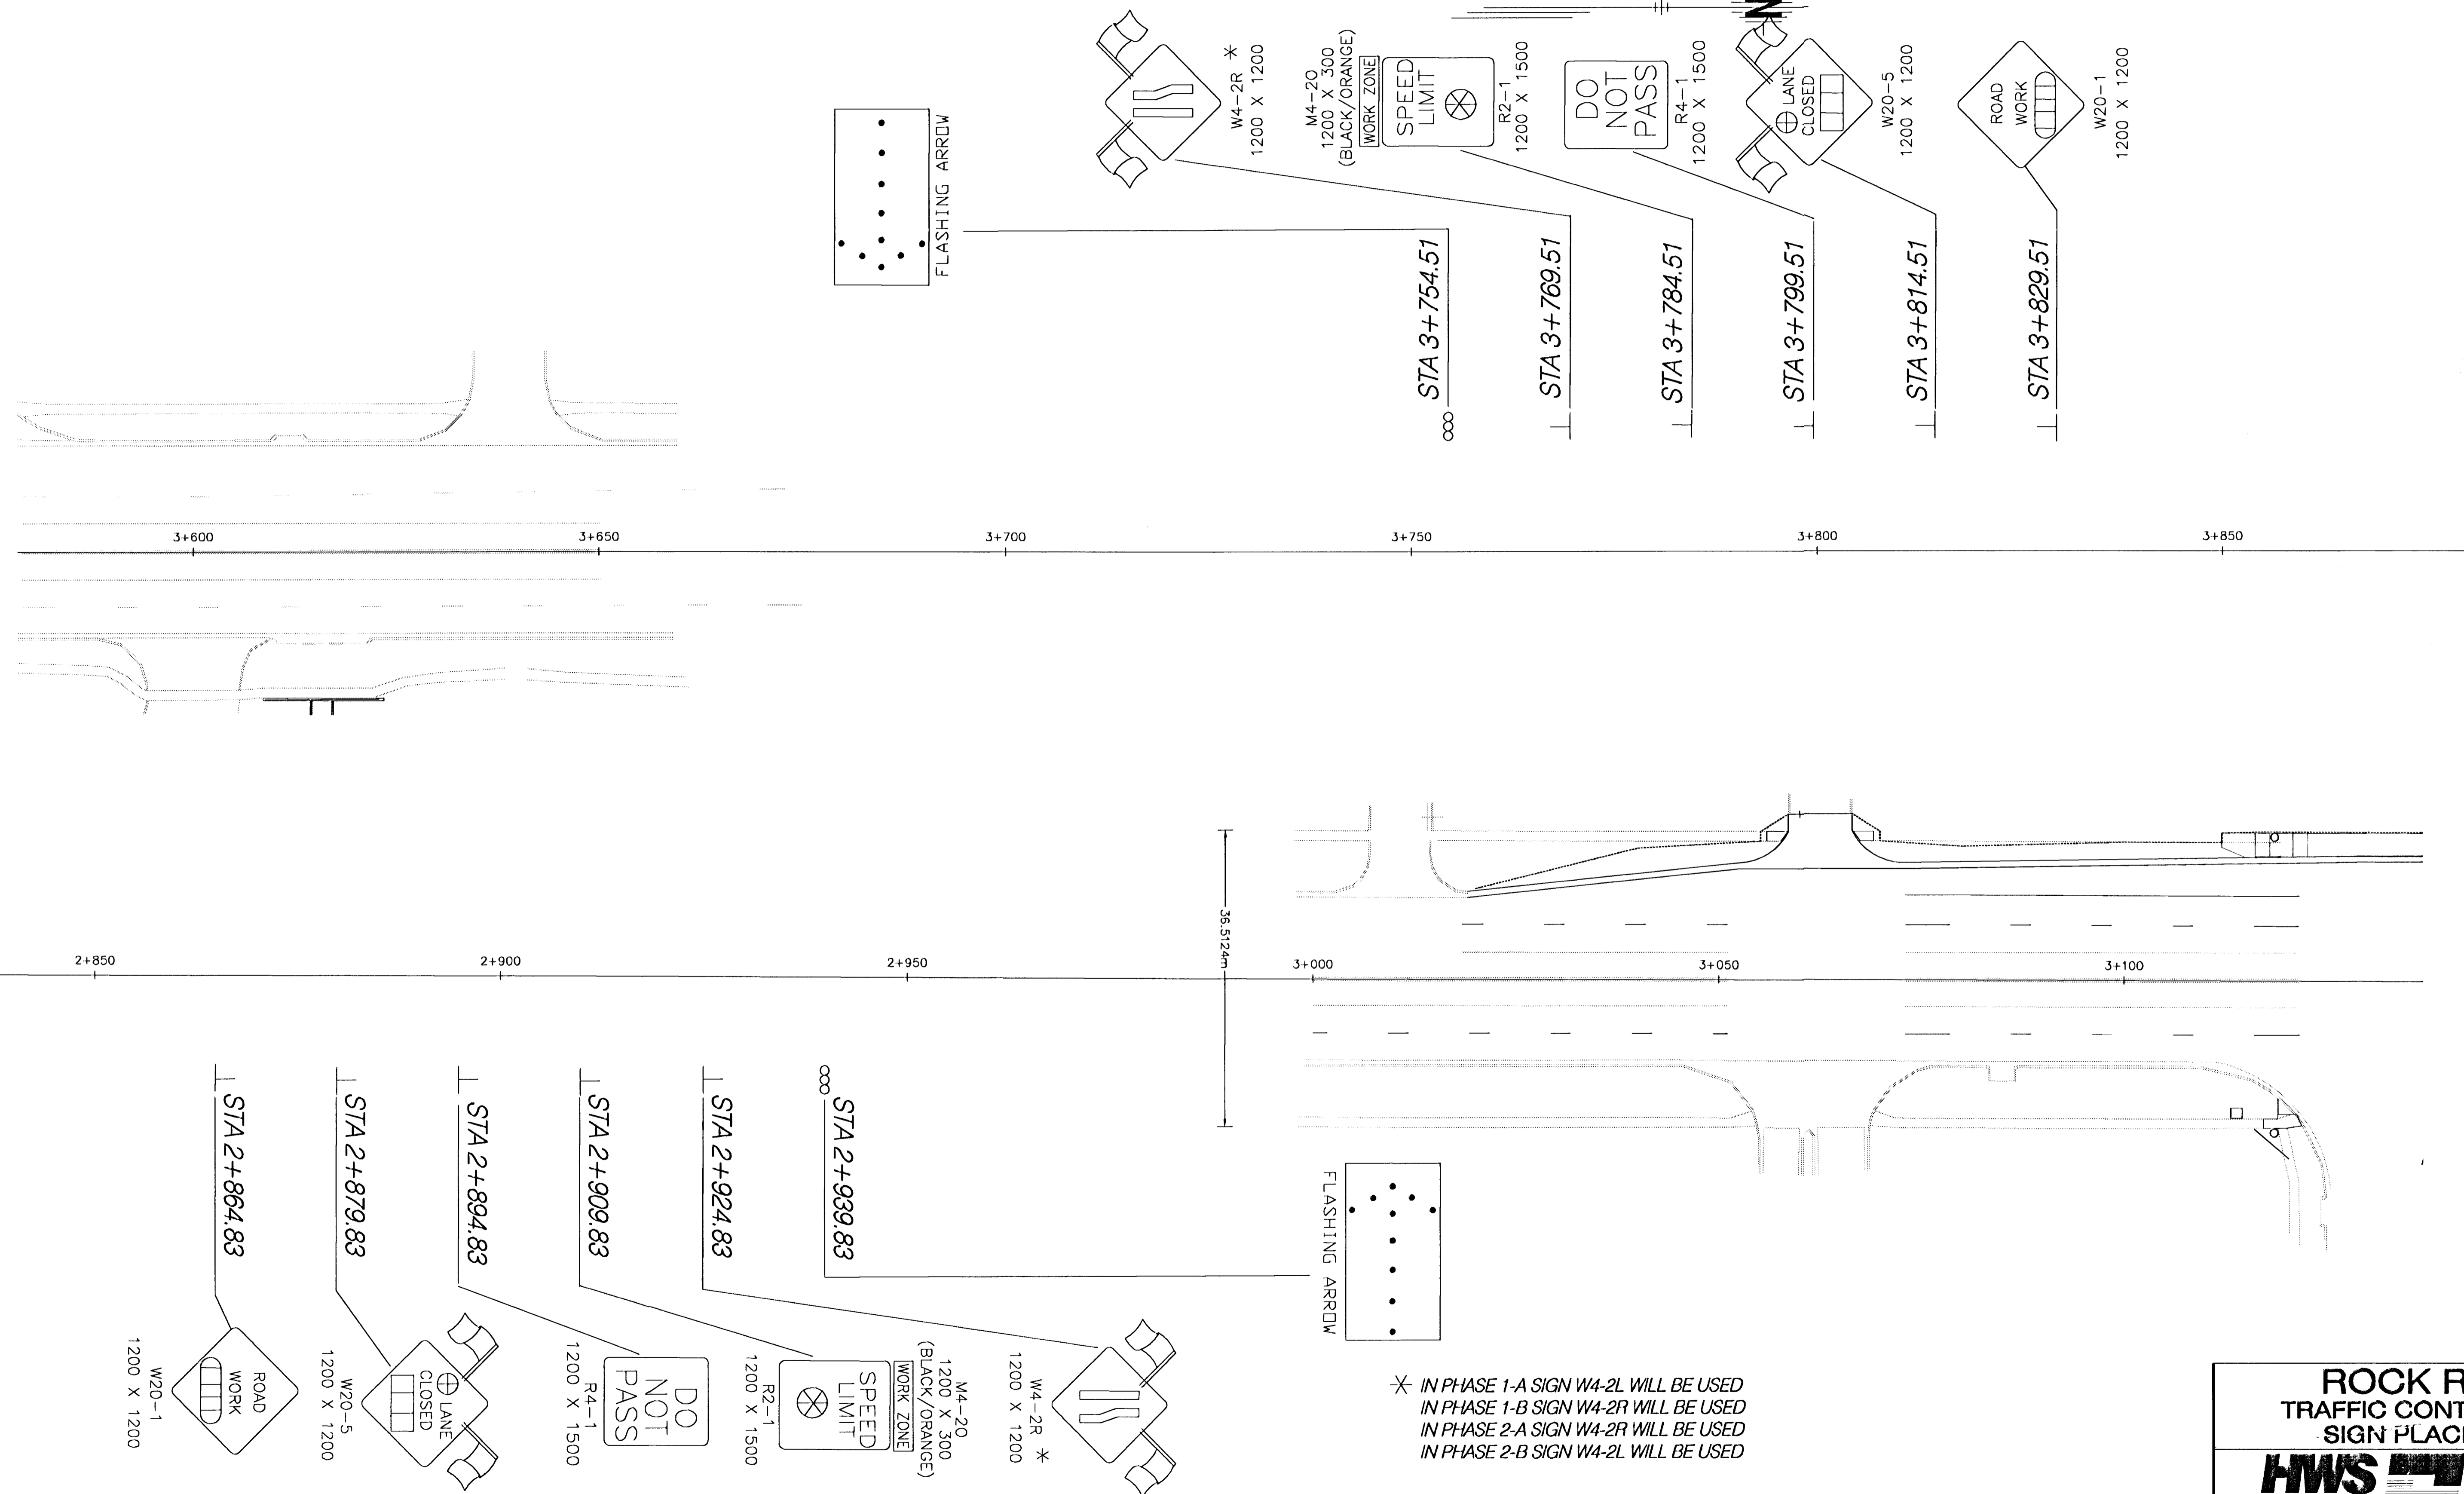


NOTES:

1. REFER TO KDOT STANDARDS FOR IDENTIFICATION OF SIGNS FOR HANDLING TRAFFIC THROUGH CONSTRUCTION
REFER TO KDOT STANDARDS FOR DIMENSIONS

FHWA REG NO.	STATE	PROJECT NO.	YEAR	SHEET NO.	TOTAL SHEETS
7	KANSAS	87 N-0198-01	2001	68	82

FED. AID NO. - CMQ-N019(801)

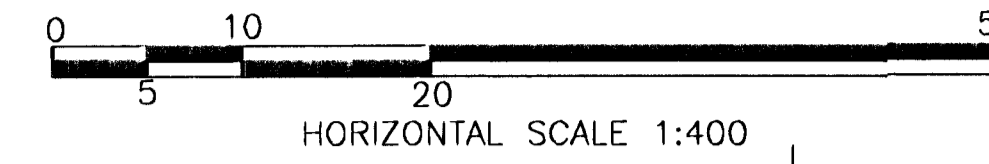

* IN PHASE 1-A SIGN W4-2L WILL BE USED
IN PHASE 1-B SIGN W4-2R WILL BE USED
IN PHASE 2-A SIGN W4-2R WILL BE USED
IN PHASE 2-B SIGN W4-2L WILL BE USED

ROCK ROAD TRAFFIC CONTROL PLAN SIGN PLACEMENT

HWS Consulting Group, Inc.

Manhattan Office
3206 Kimball Avenue
Manhattan, KS 66503
Phone: (785) 539-2202
Fax: (785) 539-2393

Designed By: JH	Checked By: JDM
Drawn By: BJD	Date: 11/14/01 Job No. 55-70-2003