


HORIZONTAL SCALE 1:100
VERTICAL SCALE 1:50

| FHWA REG. NO. | STATE | PROJECT NO. | YEAR | SHEET NO. | TOTAL SHEETS |
|---------------|--------|--------------|------|-----------|--------------|
| 7 | KANSAS | 87 N-0189-01 | 2001 | 76 | 82 |

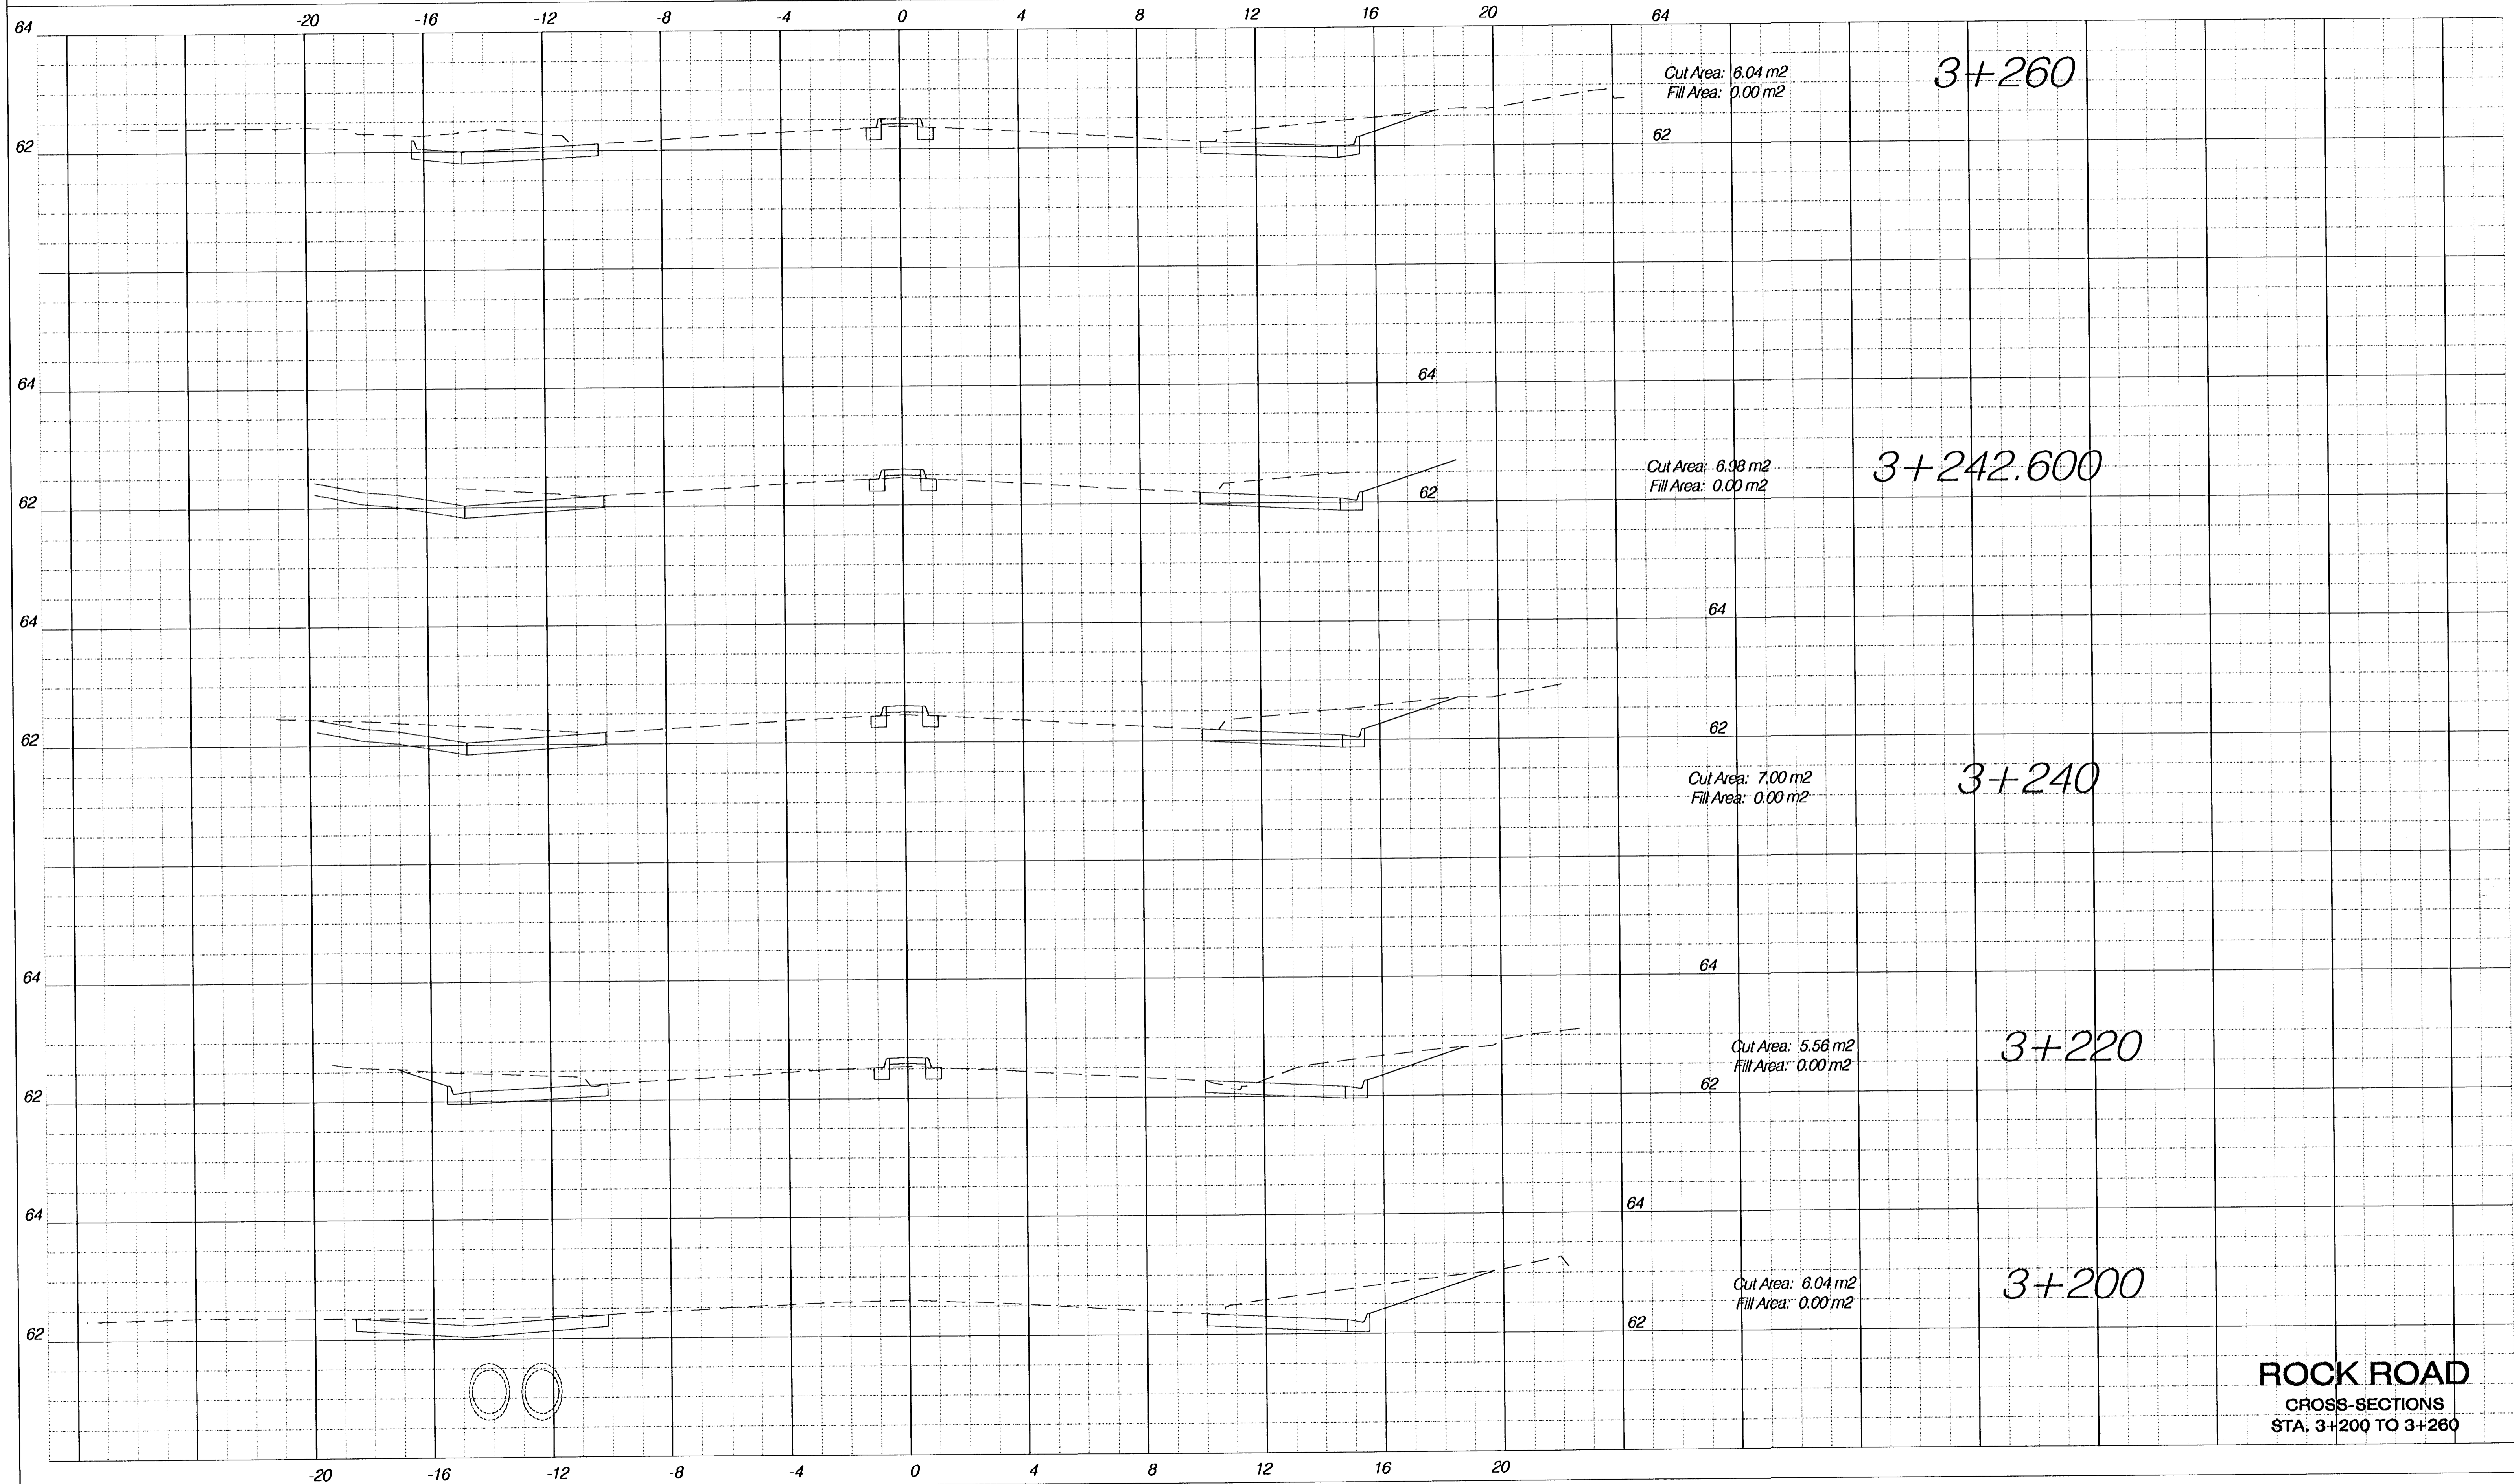

ROCK ROAD
CROSS-SECTIONS
STA. 3+200 TO 3+260