


HORIZONTAL SCALE 1:100
VERTICAL SCALE 1:50

FHWA REG. NO.	STATE	PROJECT NO.	YEAR	SHEET NO.	TOTAL SHEETS
7	KANSAS	87 N-0189-01	2001	81	82

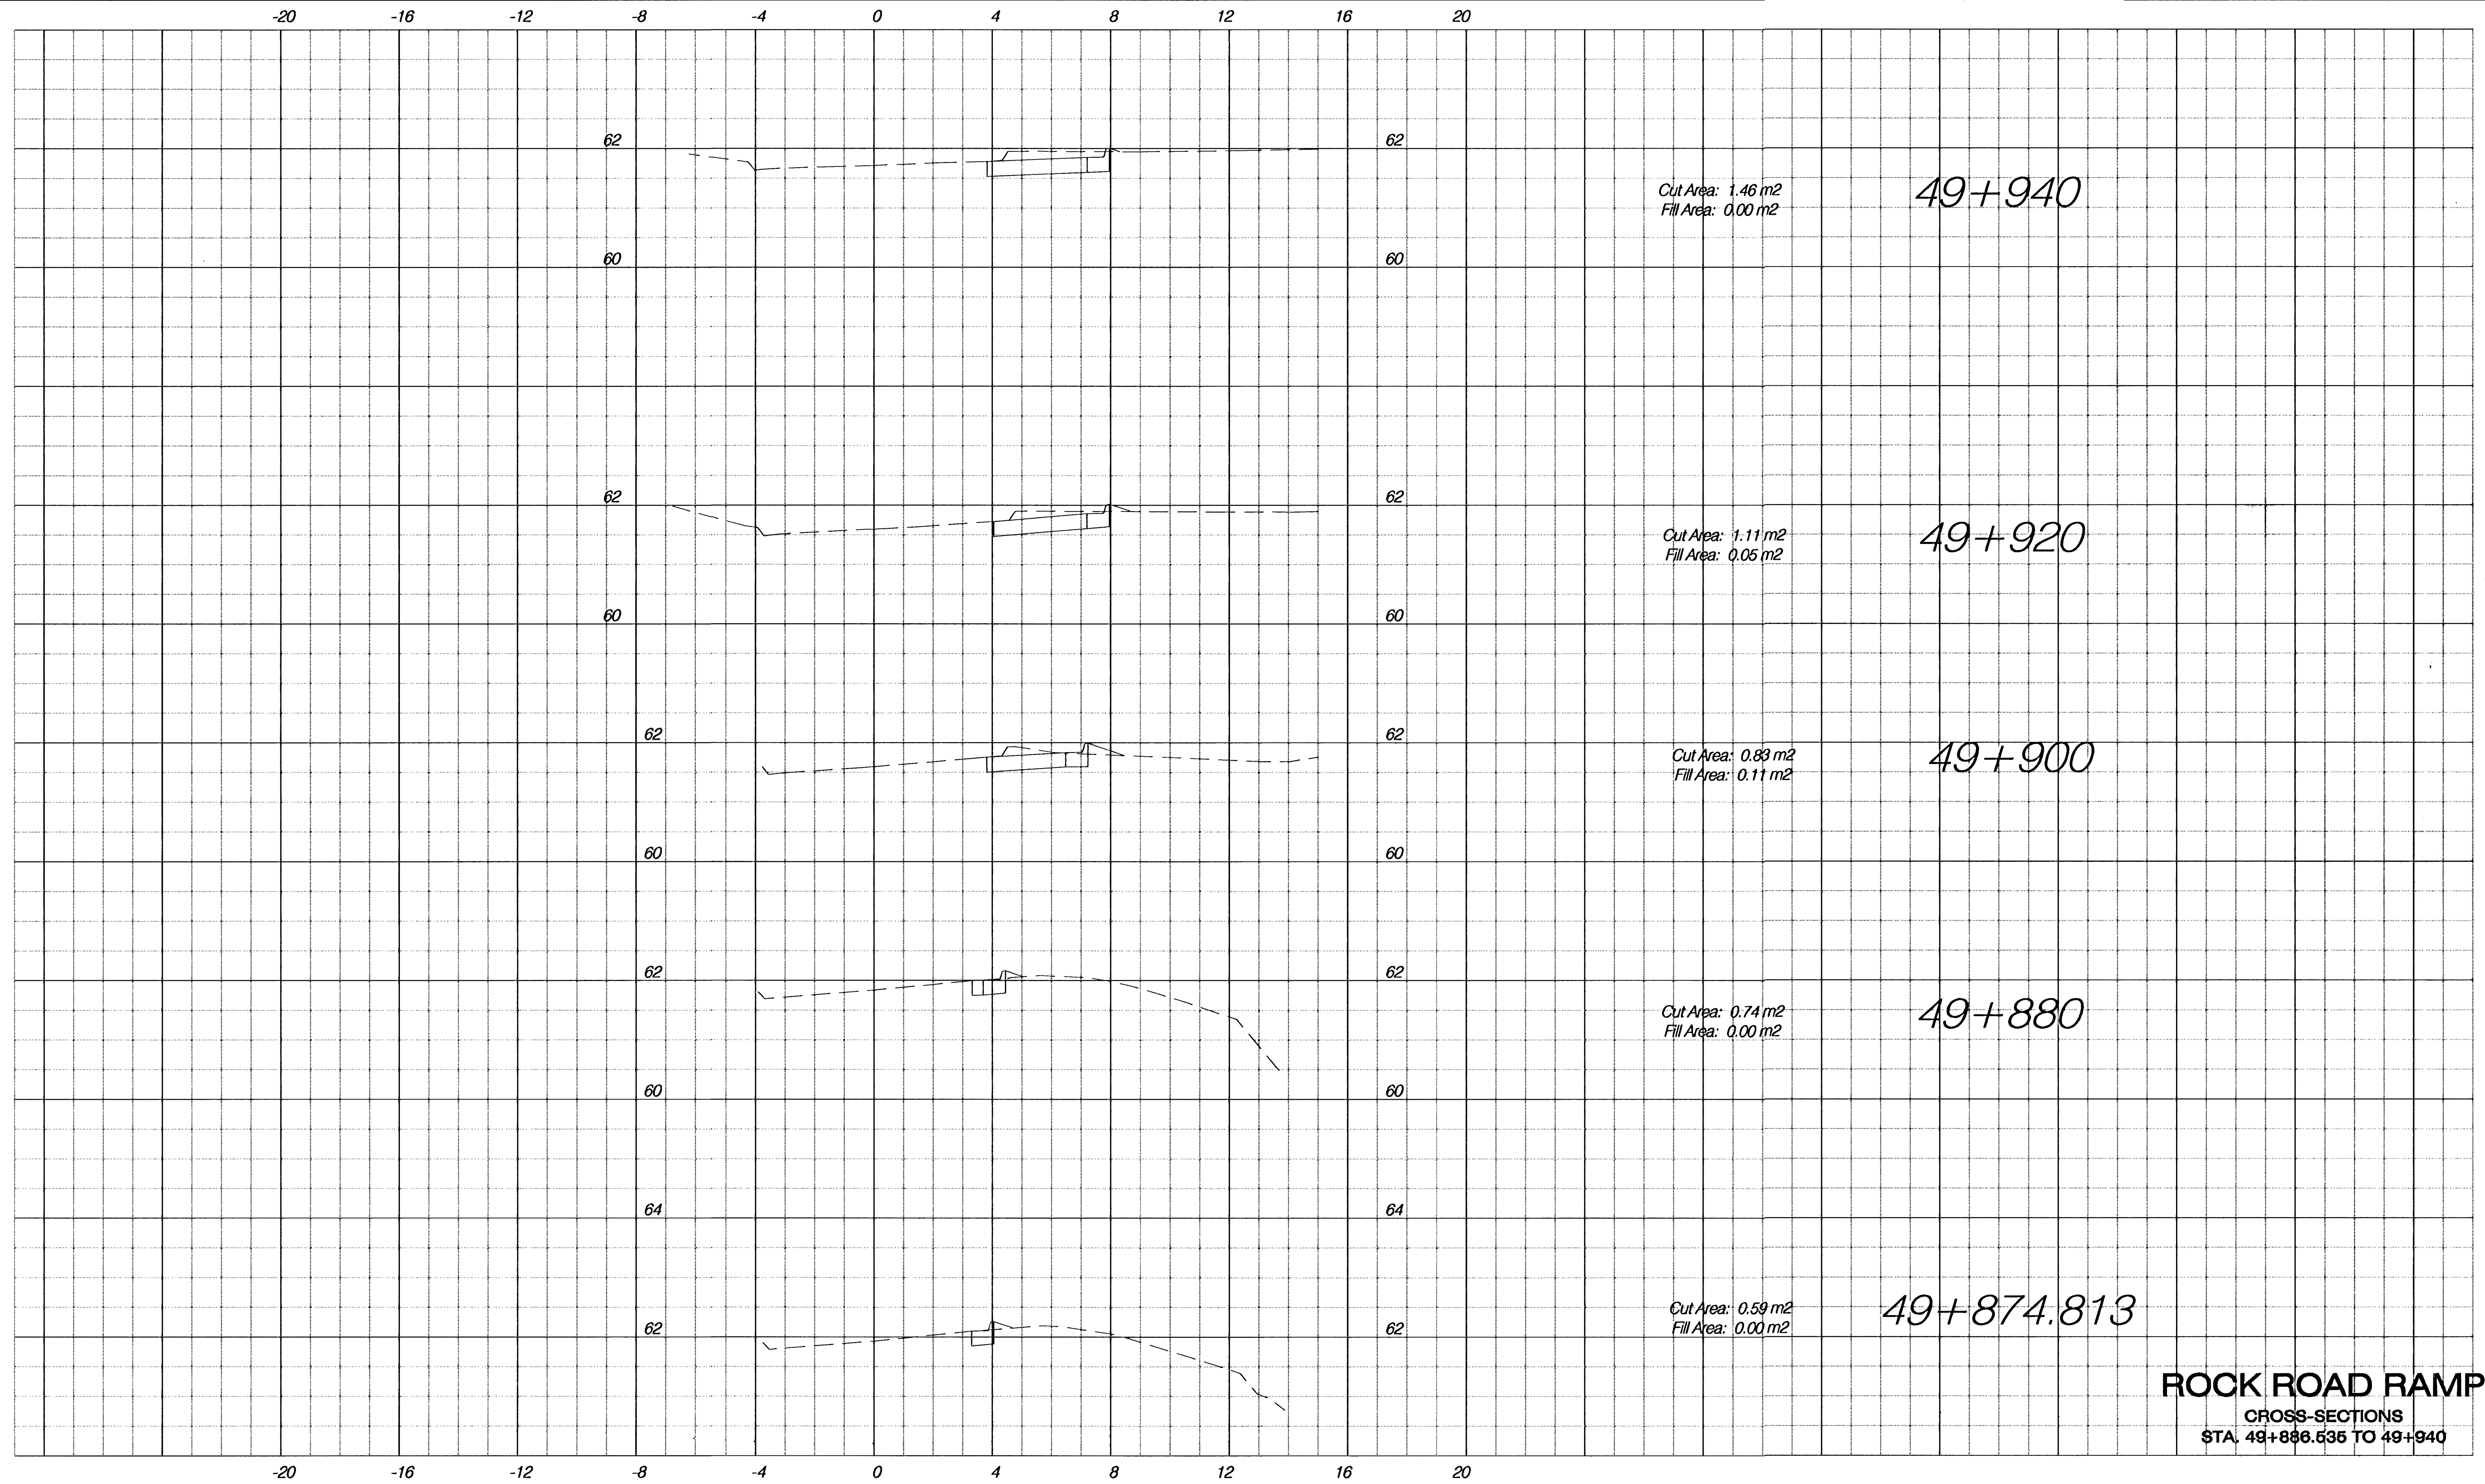

ROCK ROAD RAMP
CROSS-SECTIONS
STA. 49+886.535 TO 49+940