


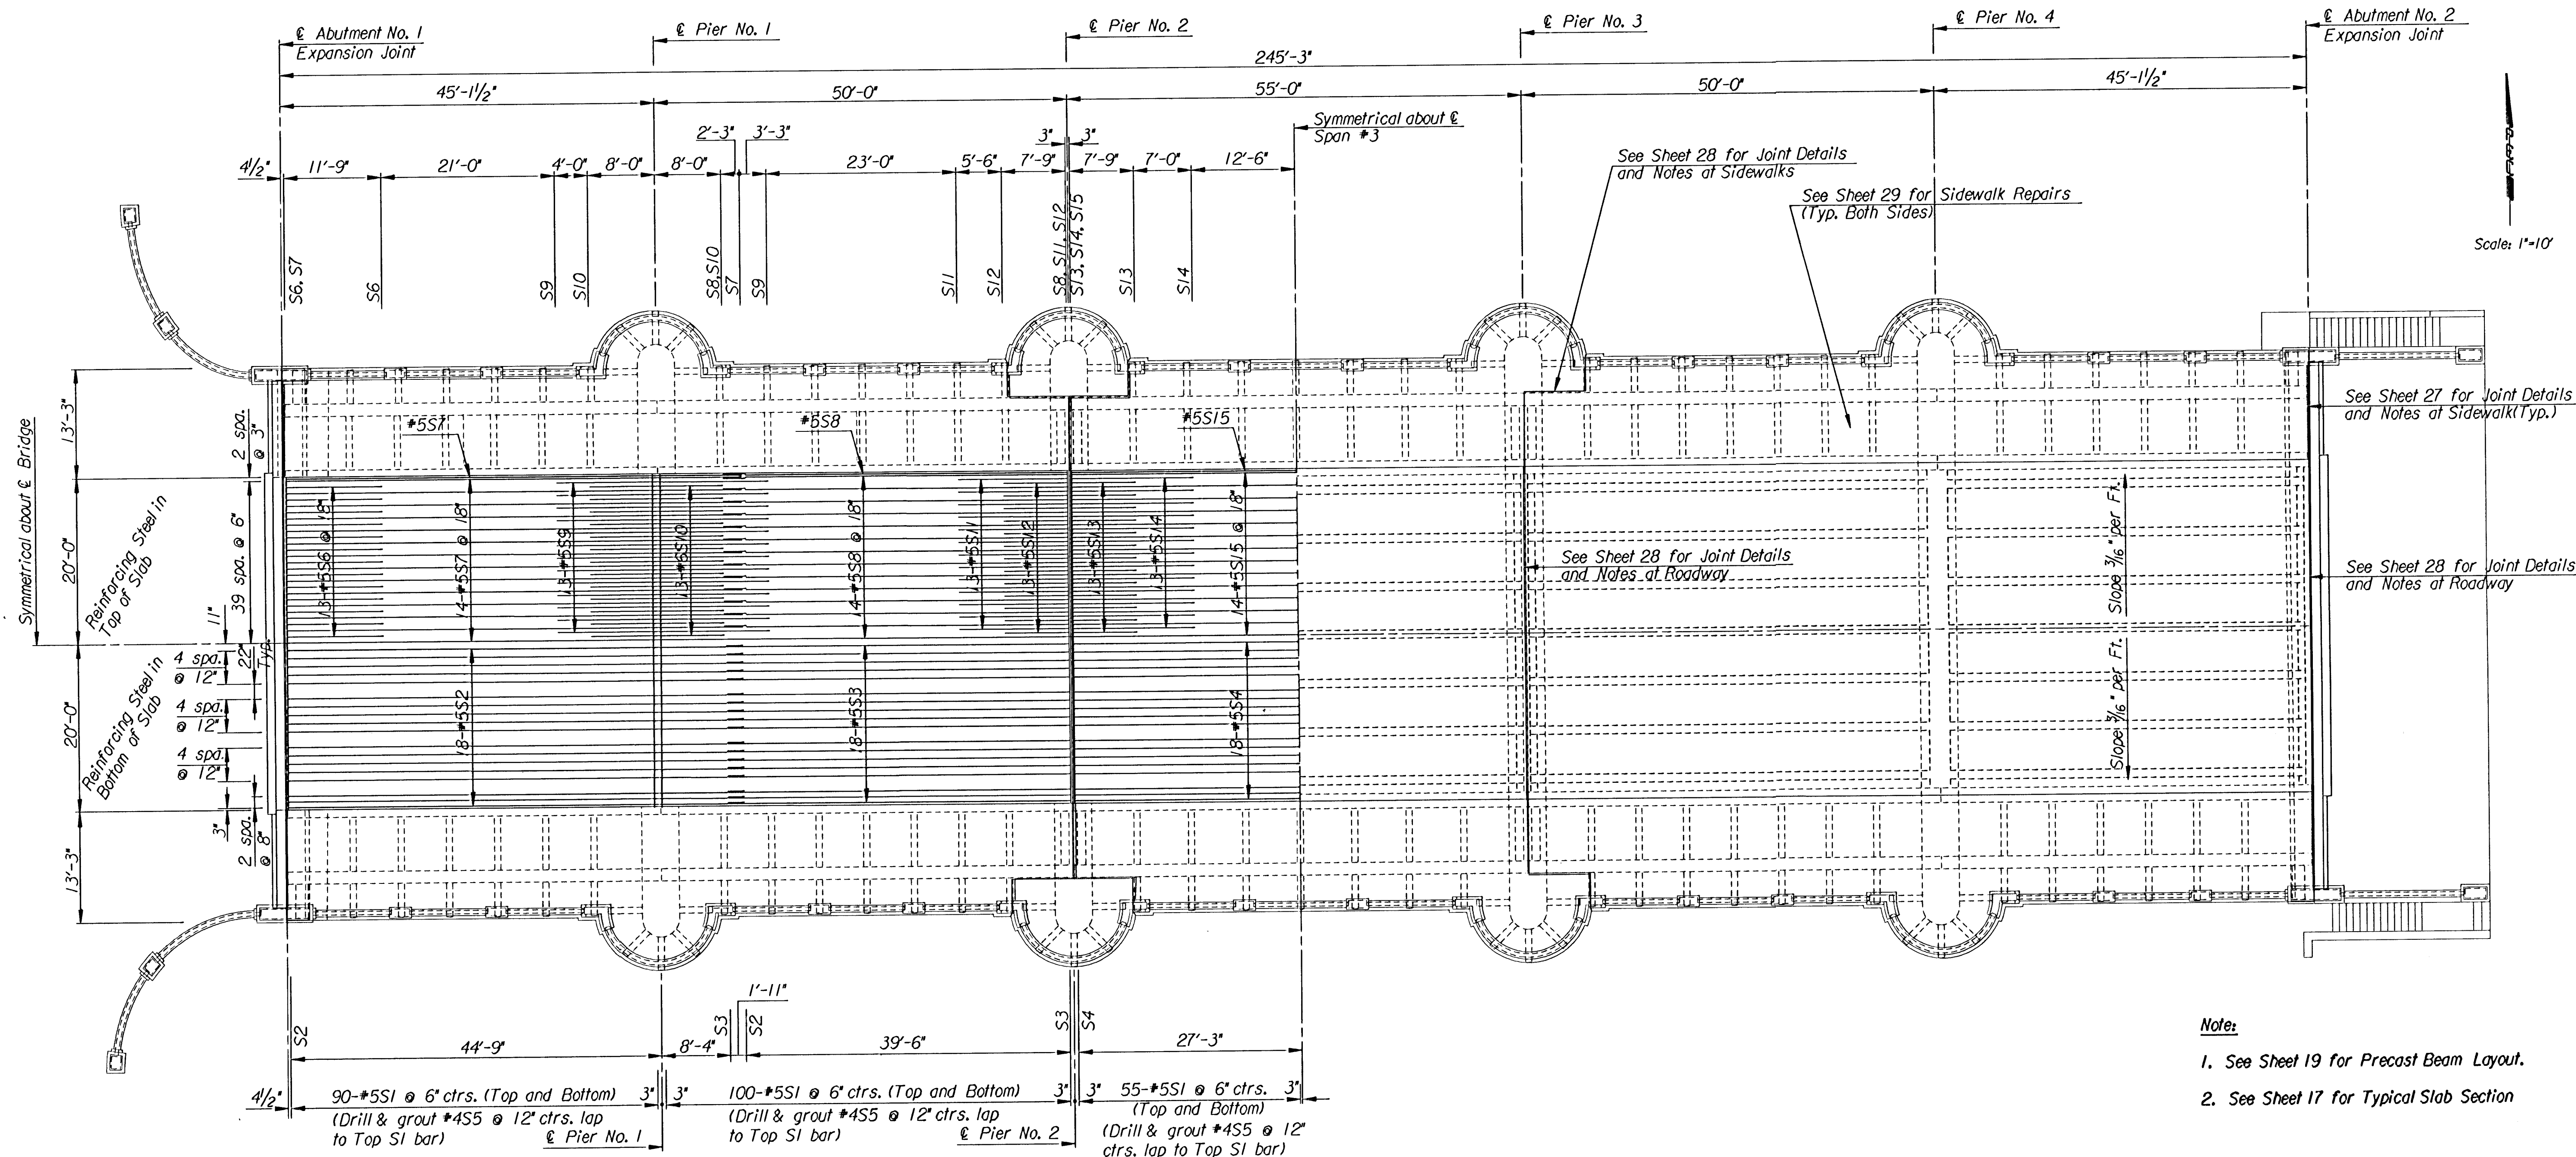

Note: #4S5 lap 9' min. to #5SI bars.

usr/usth/dgn/1996/96940/002 of ftecheck/suplay
 drawn by : ras/wil
 plotted by : RAS 3-27-2004

No.		Revisions		By	Date
CITY OF WICHITA, KANSAS JAMES L. ARMOUR, P.E., ACTING CITY ENGINEER MURDOCK BRIDGE OVER LITTLE ARKANSAS RIVER SUPERSTRUCTURE LAYOUT CITY OF WICHITA PROJECT NO. 472-83895					
Professional Engineering Consultants, P.A. 303 S. TOPEKA • WICHITA, KANSAS 67202 316-262-2691 • FAX 316-262-3003					
Designed by	R.A.S.	Checked by	R.A.S.		
Drawn by	R.A.S./W.L.L.	Date	March 2004	Job No.	96940-2