


FHWA REGION NO.	STATE	PROJECT NO.	YEAR	SHEET NO.	TOTAL SHEETS
7	KANSAS	87 N-0212-01	2002	3	59


Plotted By : J. TRUMPP
 Plot File : 2232GWB
 Plot Date : 4-25-02
 Std. Base File :
 Server File :
 Server :
 View =

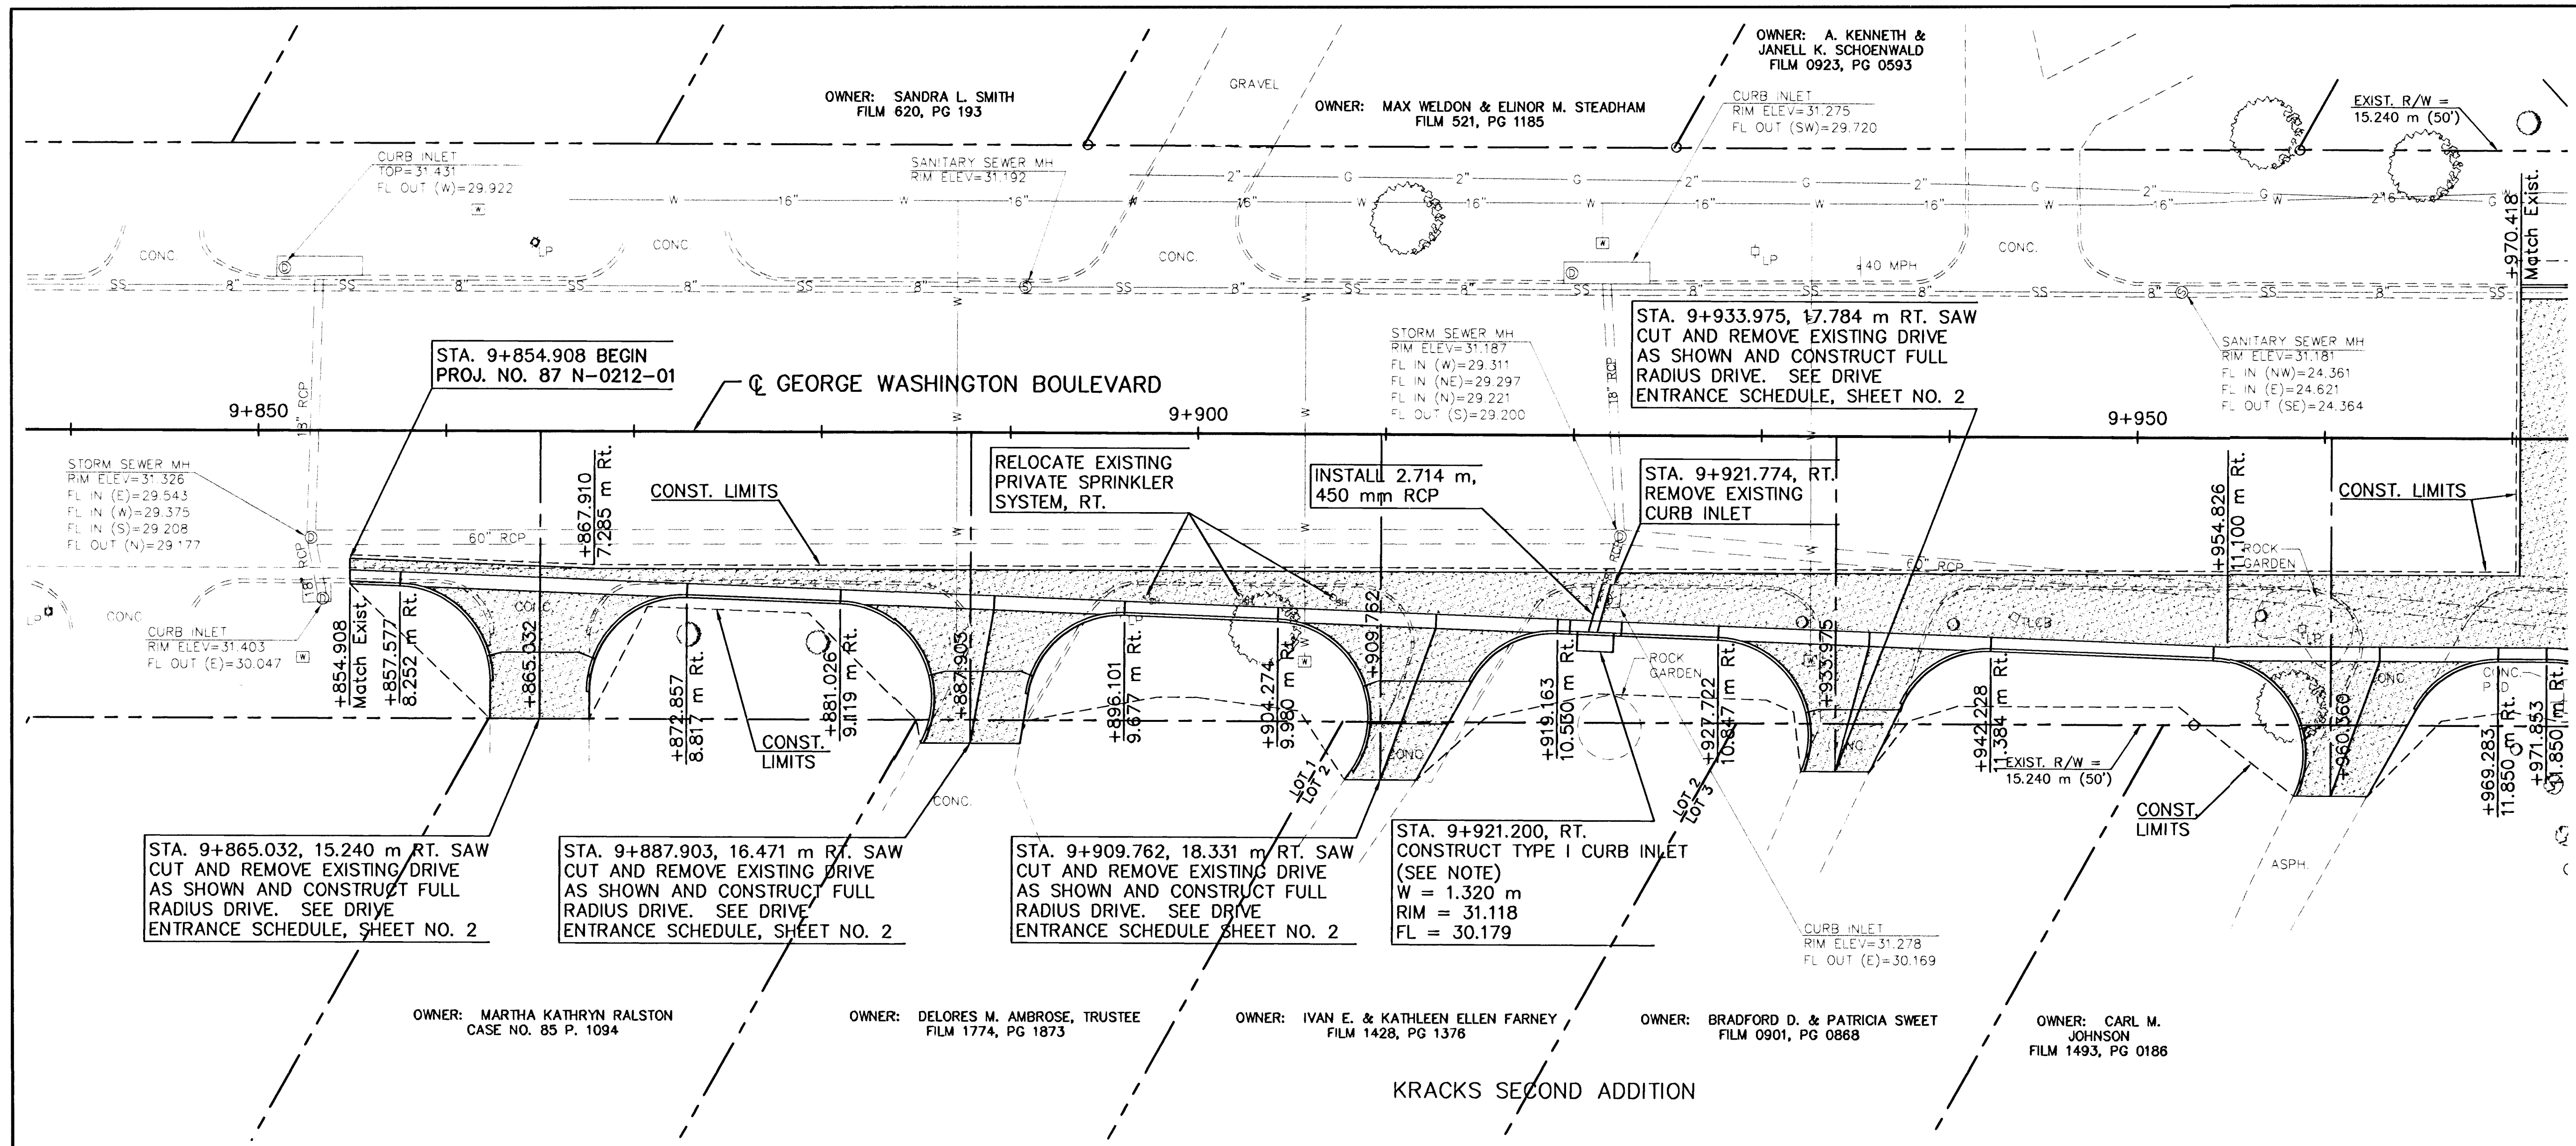

NOTE:
 CONTRACTOR TO PROVIDE WATERTIGHT CONNECTION BETWEEN INLET AND EXISTING STORM SEWER

SCALE
 PLAN: 1:200
 PROFILE: 1:200 HORIZ.
 1:10 VERT.

SEE SHEET NO. 41-42 FOR PAVEMENT MARKING PLAN

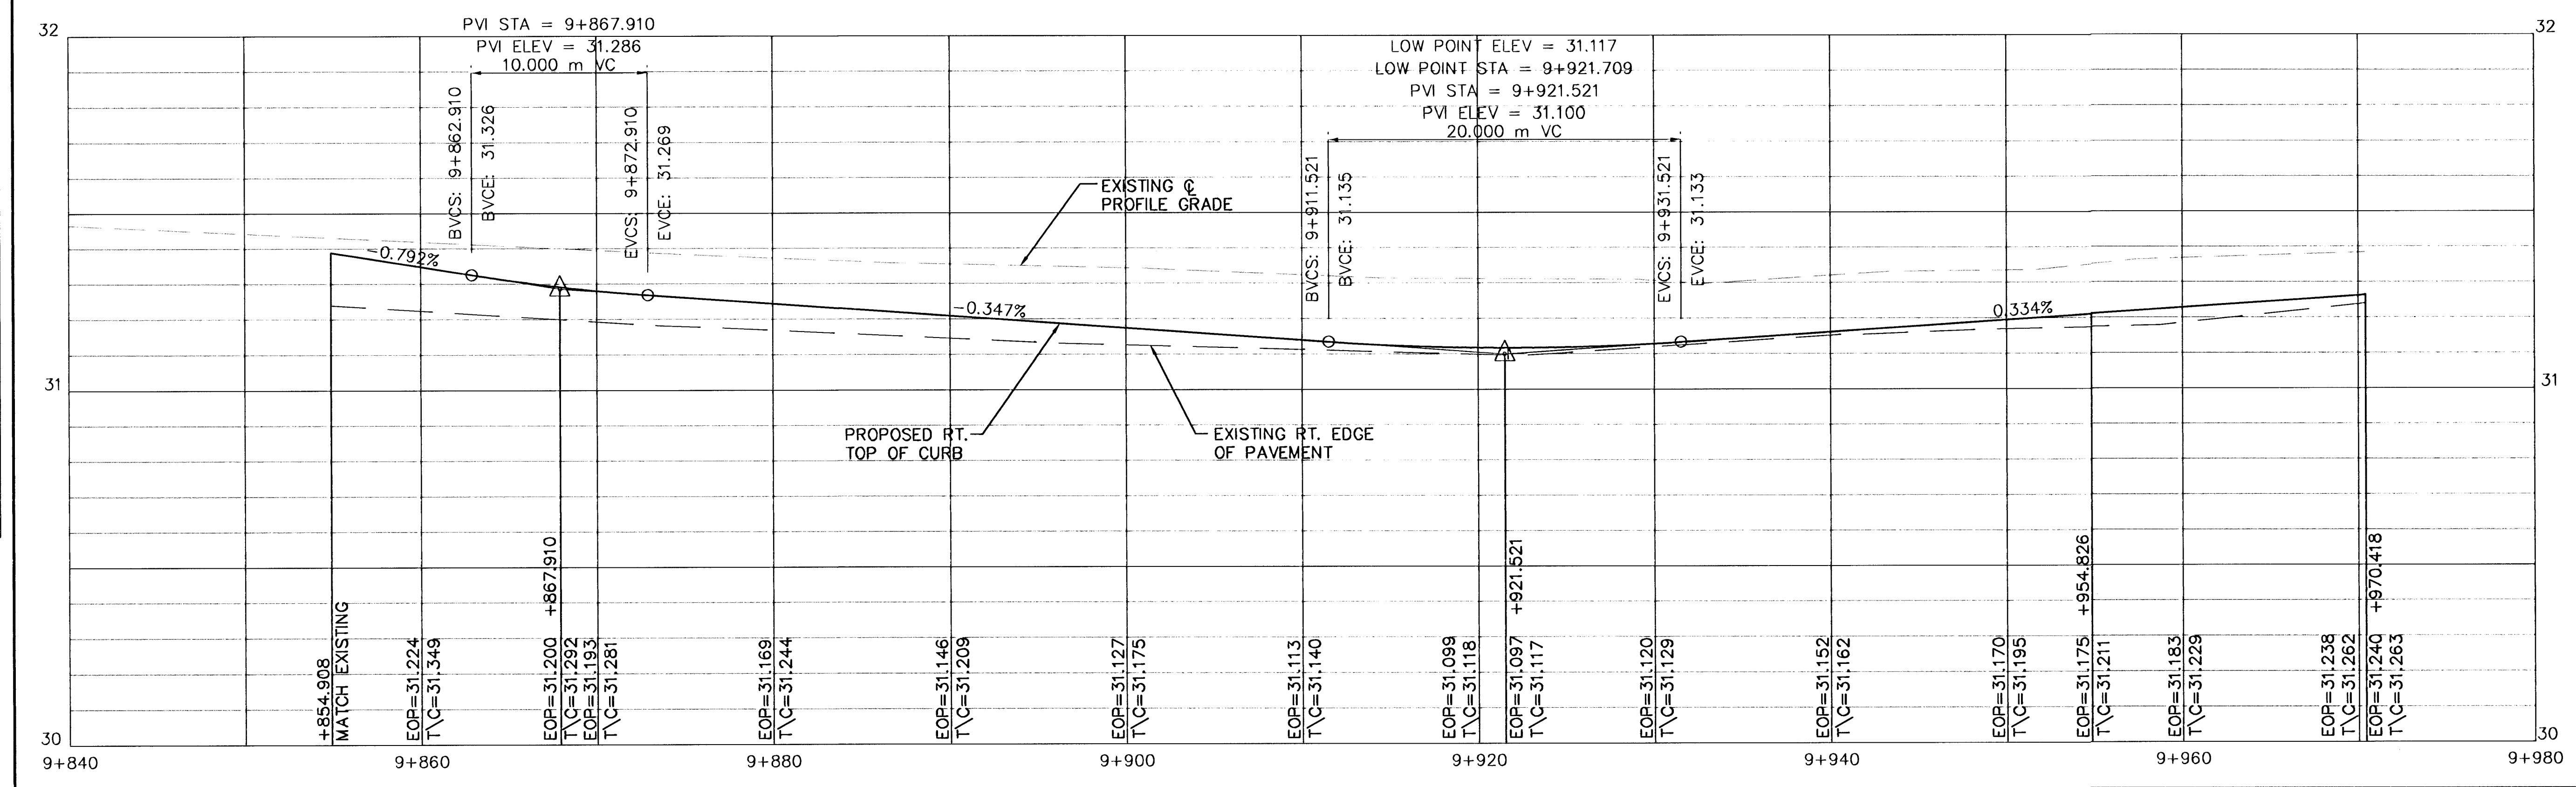

**GEORGE WASHINGTON BOULEVARD
 STA. 9+850 TO STA. 9+950**

KAW VALLEY ENGINEERING
 ENGINEERS AND LAND SURVEYORS
 2319 NORTH JACKSON
 P.O. BOX 1304
 JUNCTION CITY, KANSAS 66441
 (785)762-5040 FAX: (785)762-7744
 E-MAIL: jk@kveng.com

PROJ. NO.	A02232
DATE	4-25-02
DESIGNER	CDM
DRAWN BY	JT
CHECKED BY	
CFN	2232GWB
SHEET	3 OF 59