



FHWA REGION NO.	STATE	PROJECT NO.	YEAR	SHEET NO.	TOTAL SHEETS
7	KANSAS	87 N-0212-01	2002	7	59

Plotted By : J. TRUMPP  
 Plot File : 2232INTR  
 Plot Date : 4-25-02  
 Std. Base File :  
 Server File :  
 Server :  
 View =

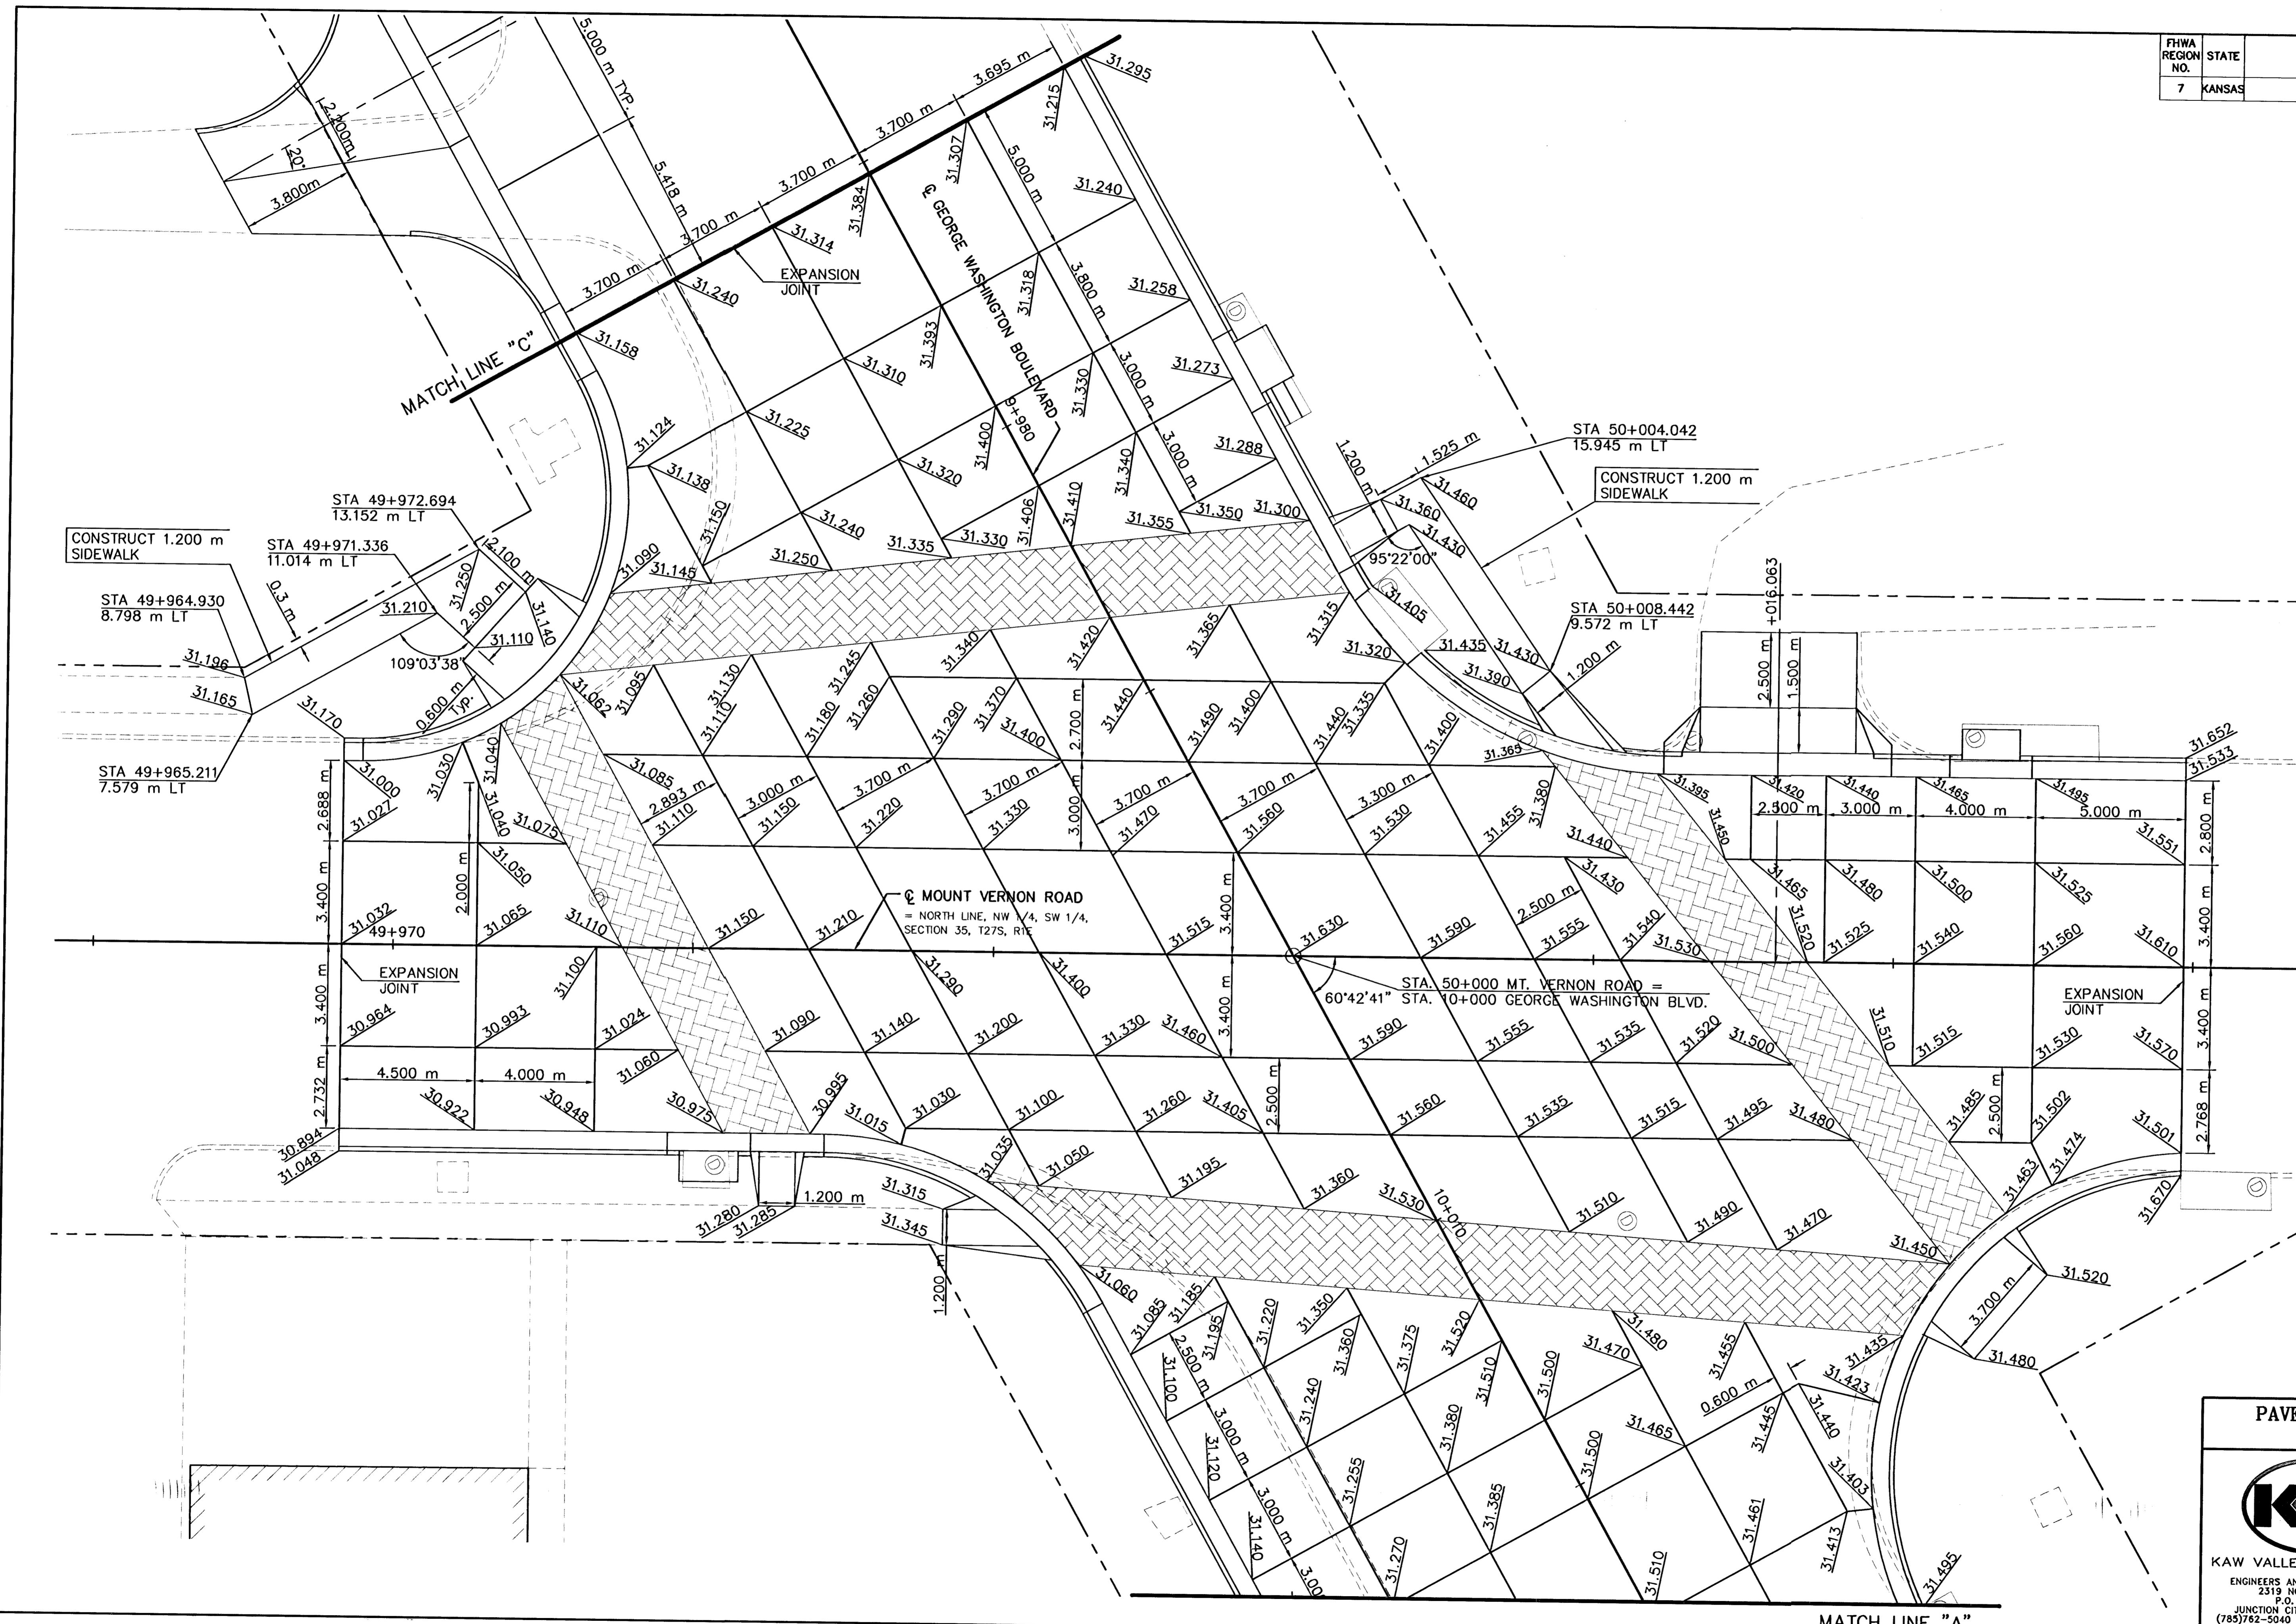

SCALE 1:100

PAVEMENT JOINTING PLAN	
	PROJ. NO. A02232
	DATE 4-25-02
<b>KAW VALLEY ENGINEERING</b> ENGINEERS AND LAND SURVEYORS 2319 NORTH JACKSON P.O. BOX 1304 JUNCTION CITY, KANSAS 66441 (785)762-5040 FAX (785)762-7744 E-MAIL jc@kveng.com	DESIGNER CDM
	DRAWN BY JT
	CHECKED BY CFN
	2232INTR
	SHEET 7 OF 59

MATCH LINE "A"