

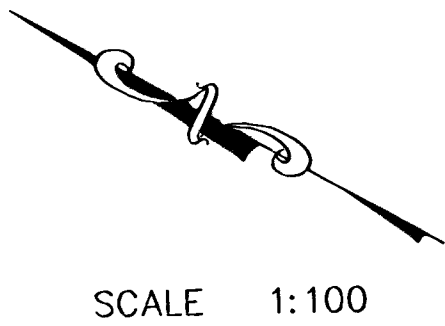


FHWA REGION NO.	STATE	PROJECT NO.	YEAR	SHEET NO.	TOTAL SHEETS
7	KANSAS	87 N-0212-01	2002	8	59

Plotted By : J. TRUMPP	Std. Base File :
Plot File : 2232INTR	Server File :
Plot Date : 4-25-02	Server :
	View=

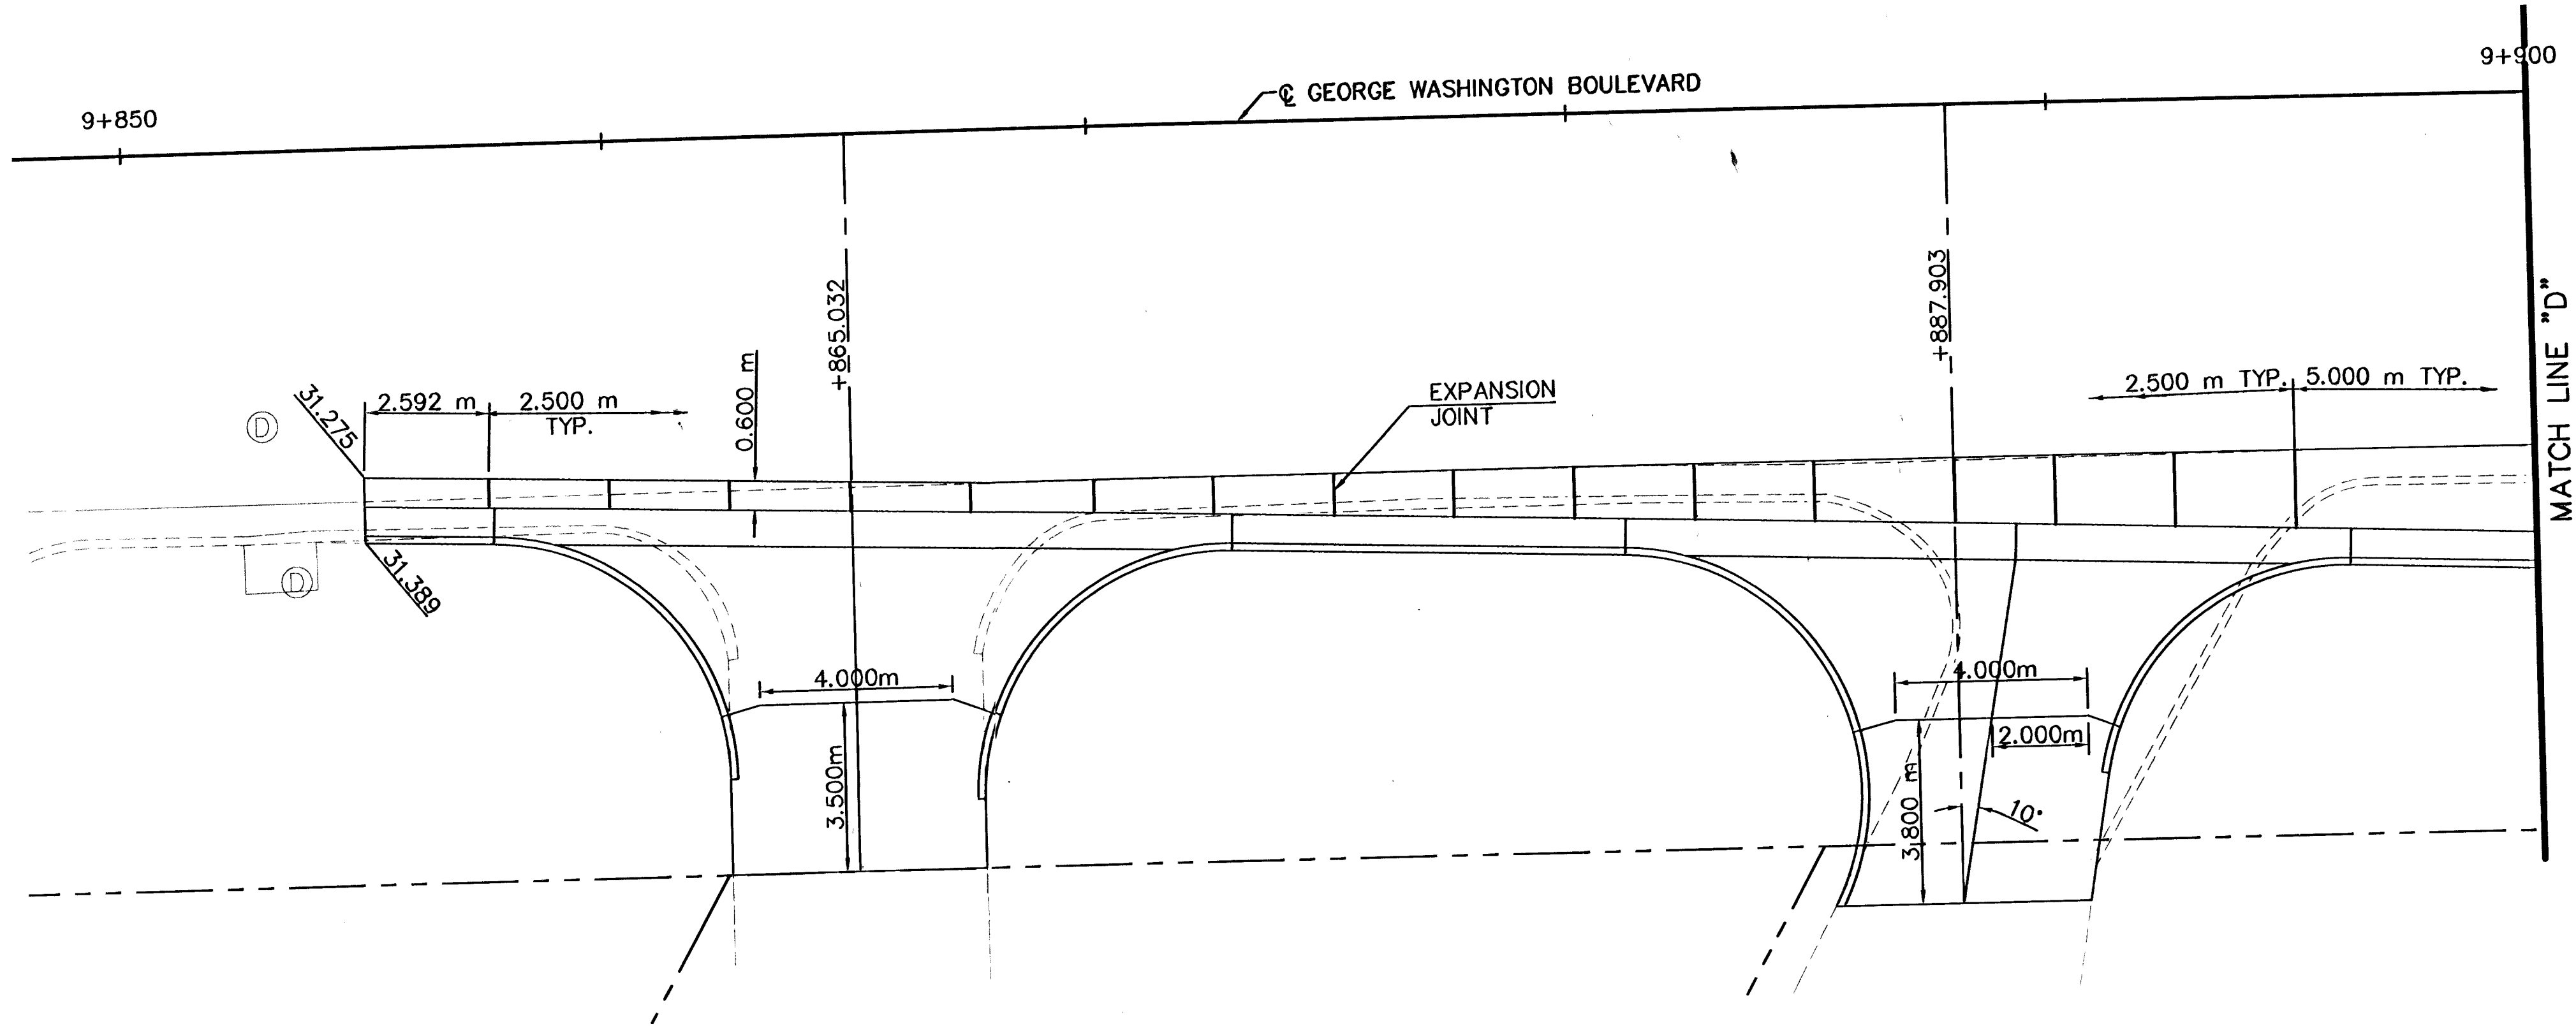

PAVEMENT JOINTING PLAN

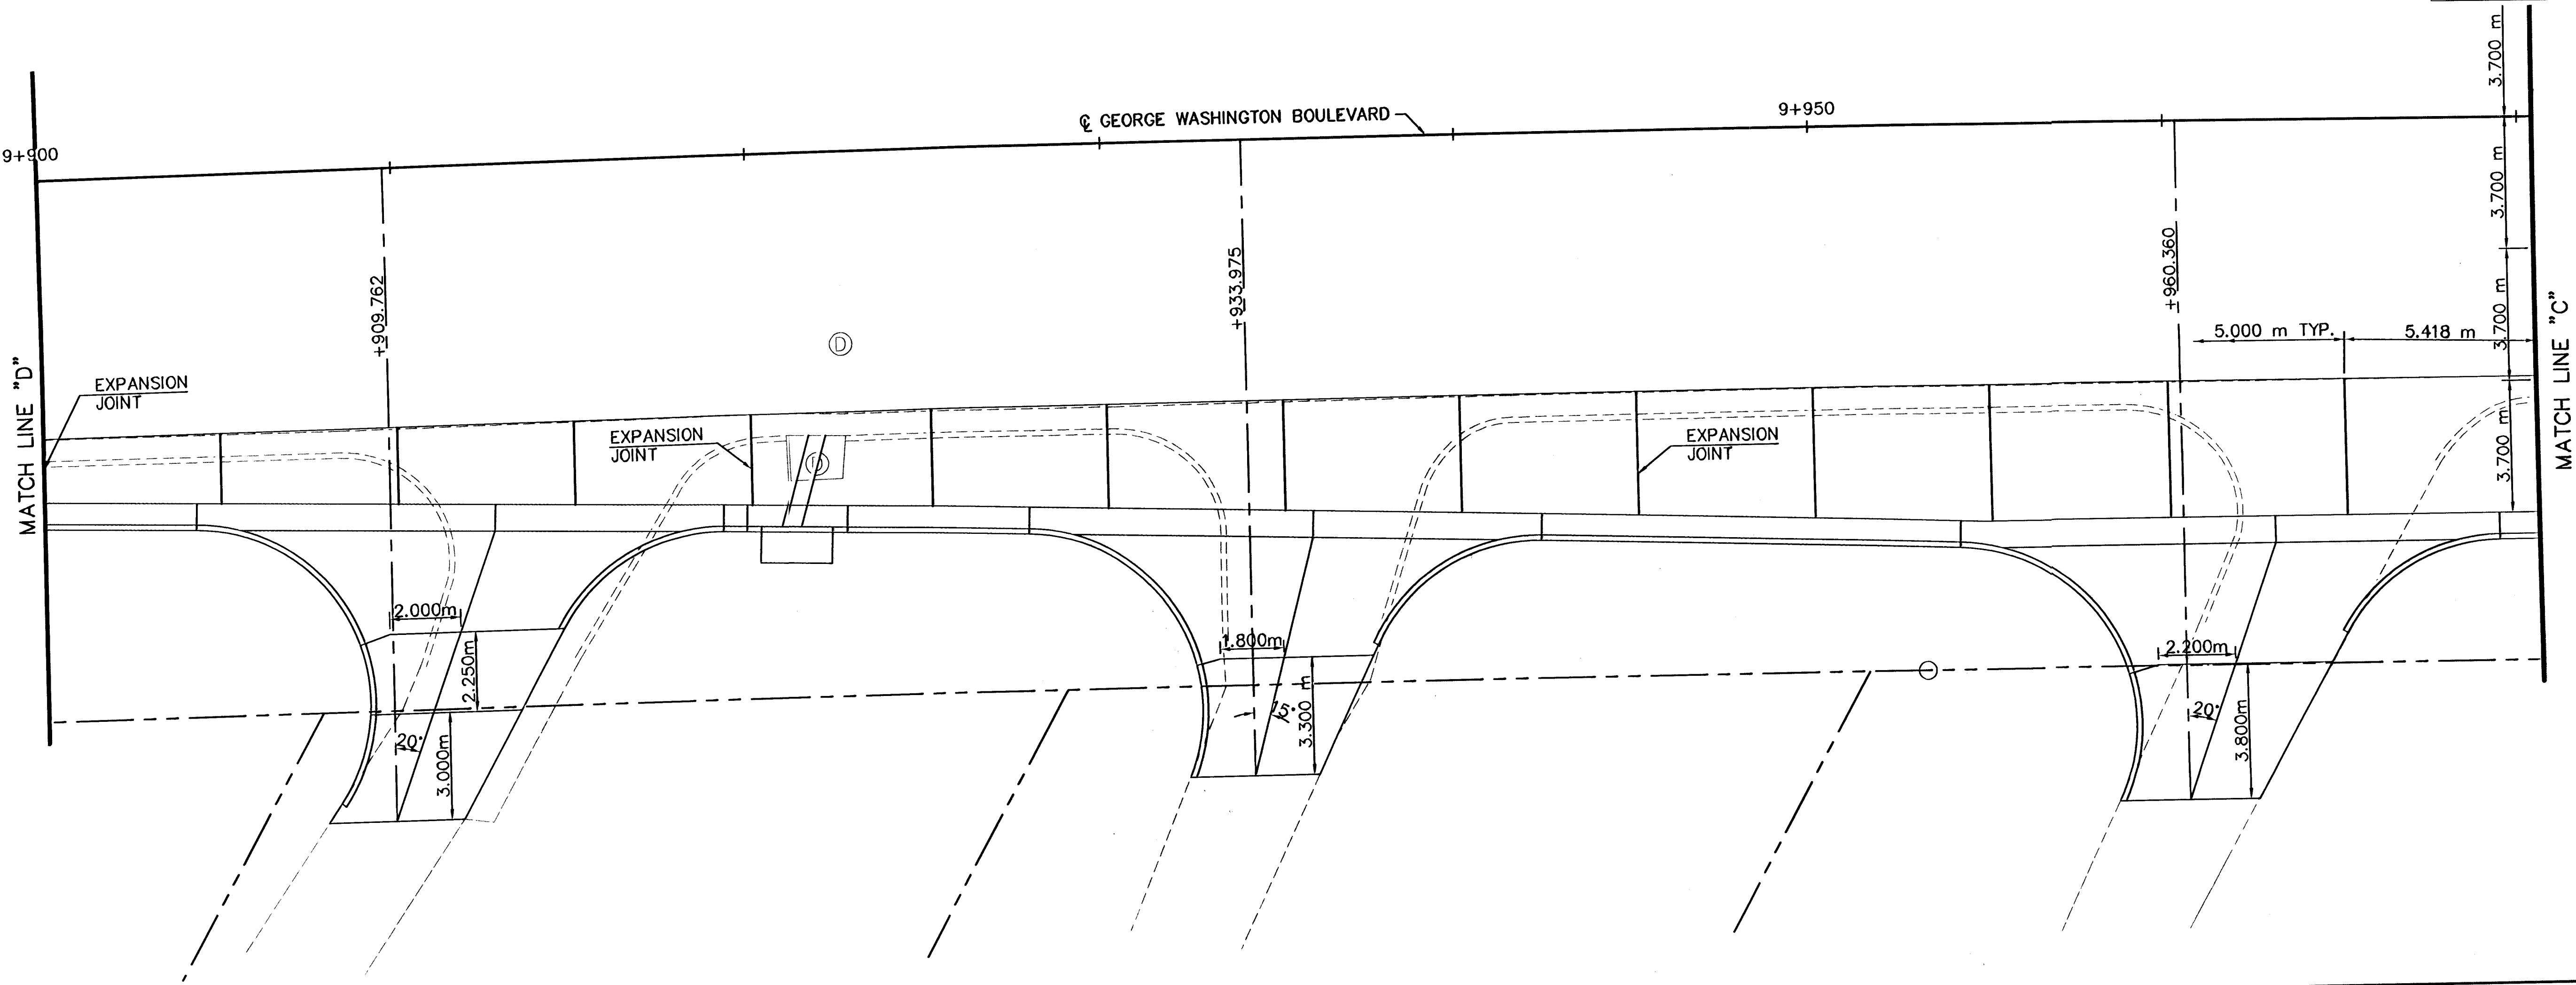

KAW VALLEY ENGINEERING

ENGINEERS AND LAND SURVEYORS

2319 NORTH JACKSON

P.O. BOX 1304

JUNCTION CITY, KANSAS 66441

(785)762-5040 FAX (785)762-7744

E-MAIL: jv@kveng.com

PROJ. NO.

A02232

DATE

4-25-02

DESIGNER

CDM

DRAWN BY

JT

CHECKED BY

CFN

SHEET

8

OF

59