


NOTE:  
GENERAL CONTRACTOR IS RESPONSIBLE FOR THE STRUCTURAL CONCRETE ELEMENTS OF THE STAGE. THE CONTRACTOR WILL COORDINATE WITH THE ARTIST THROUGHOUT THE LONGEVITY OF THE PROJECT

NOTE:  
GENERAL CONTRACTOR WILL WORK WITH THE ELECTRICAL CONTRACTOR TO COORDINATE THE NECESSARY CONDUIT THROUGHOUT THE STAGE IN ACCORDANCE WITH THE LIGHTING PLANS

**STAGE SITE PLAN**  
1"=4'

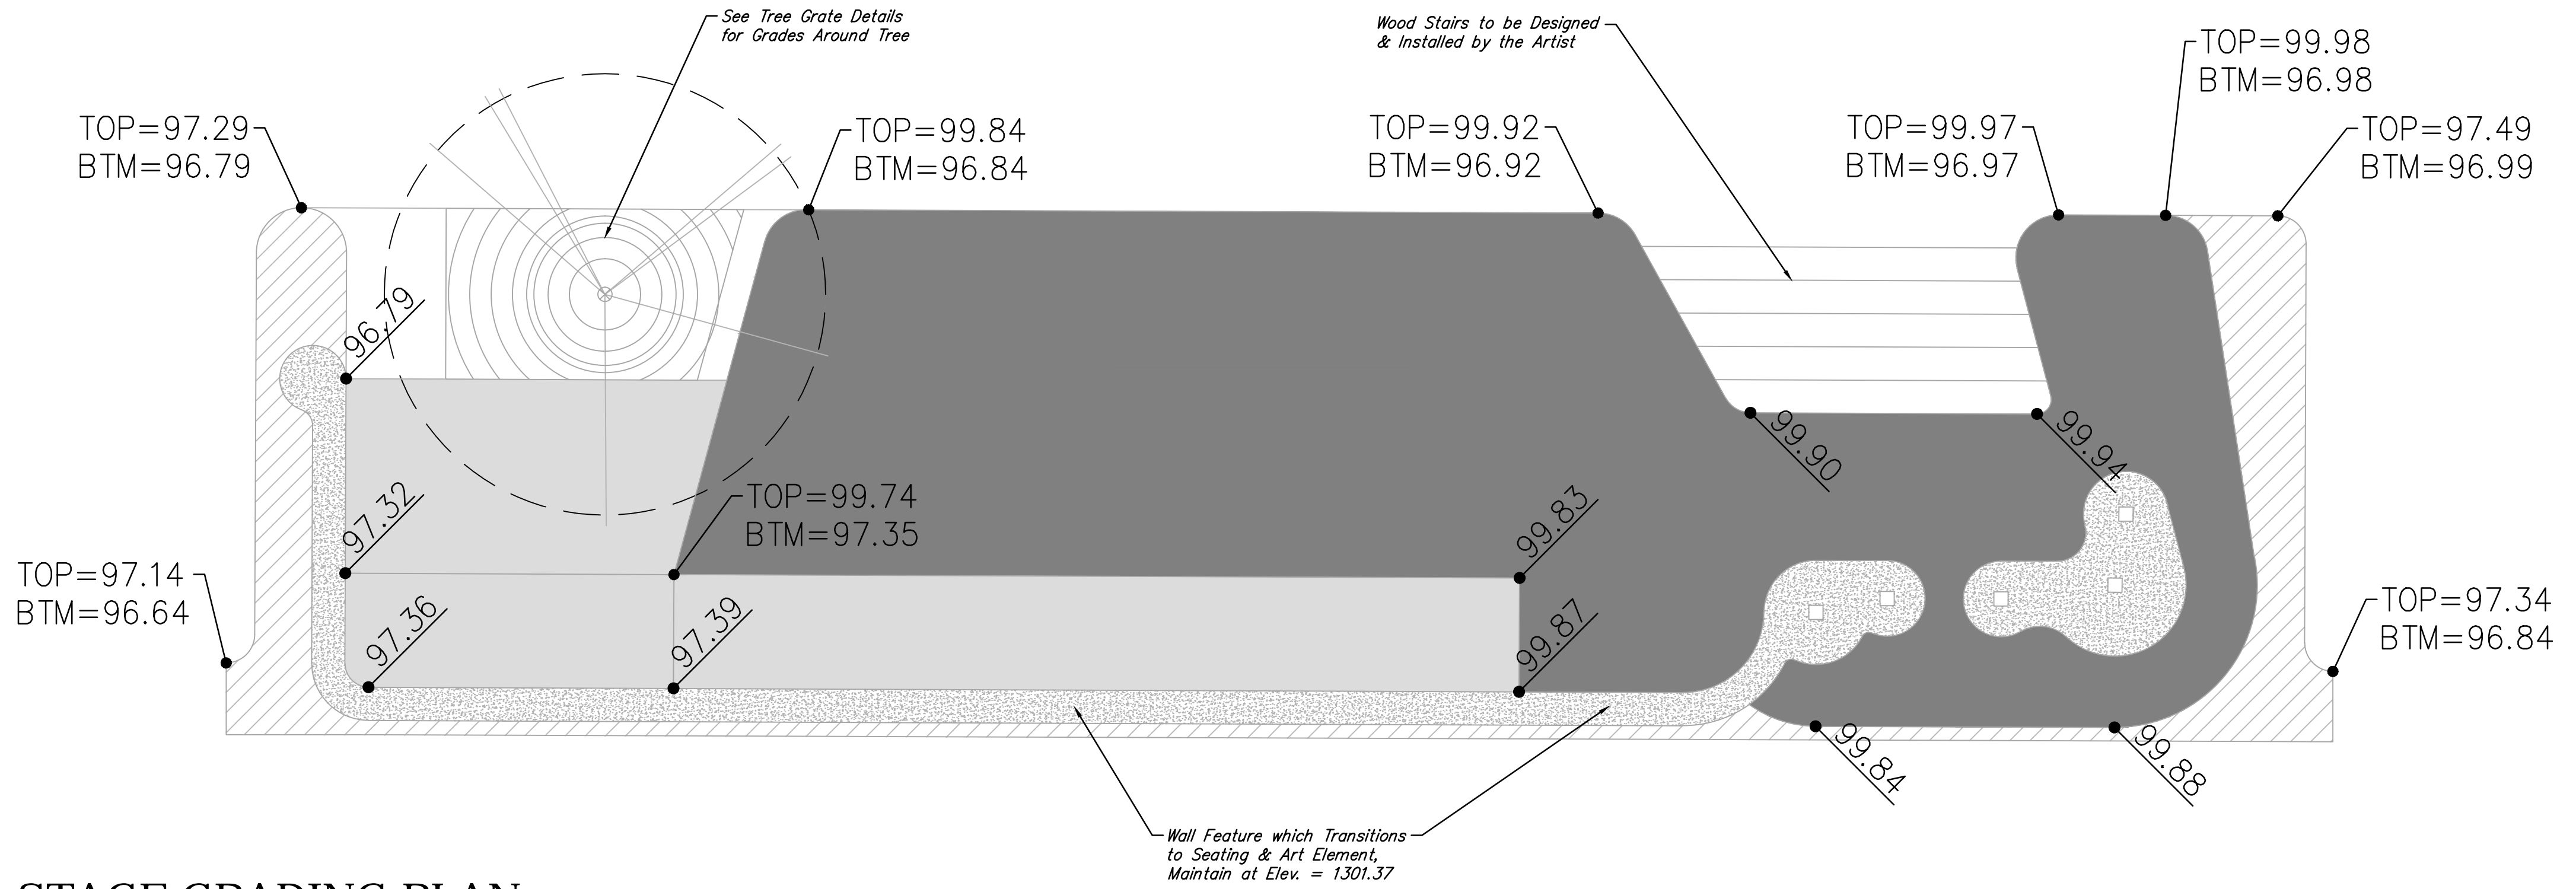

**LAYOUT LEGEND**

- Ramp Feature, Grade Varies
- Curb Element, ~ 6" High from Proposed Pavement Grade
- Stage Slab, ~ 36" High from Proposed Pavement Grade
- Wall & Seating Element, ~ 54" High from Proposed Pavement Grade Constant Elev. = 1301.37

**STAGE GRADING PLAN**  
1"=4'

