



FHWA REGION NO.	STATE	PROJECT NO.	YEAR	SHEET NO.	TOTAL SHEETS
7	KANSAS	87 N-0212-01	2001	41	59

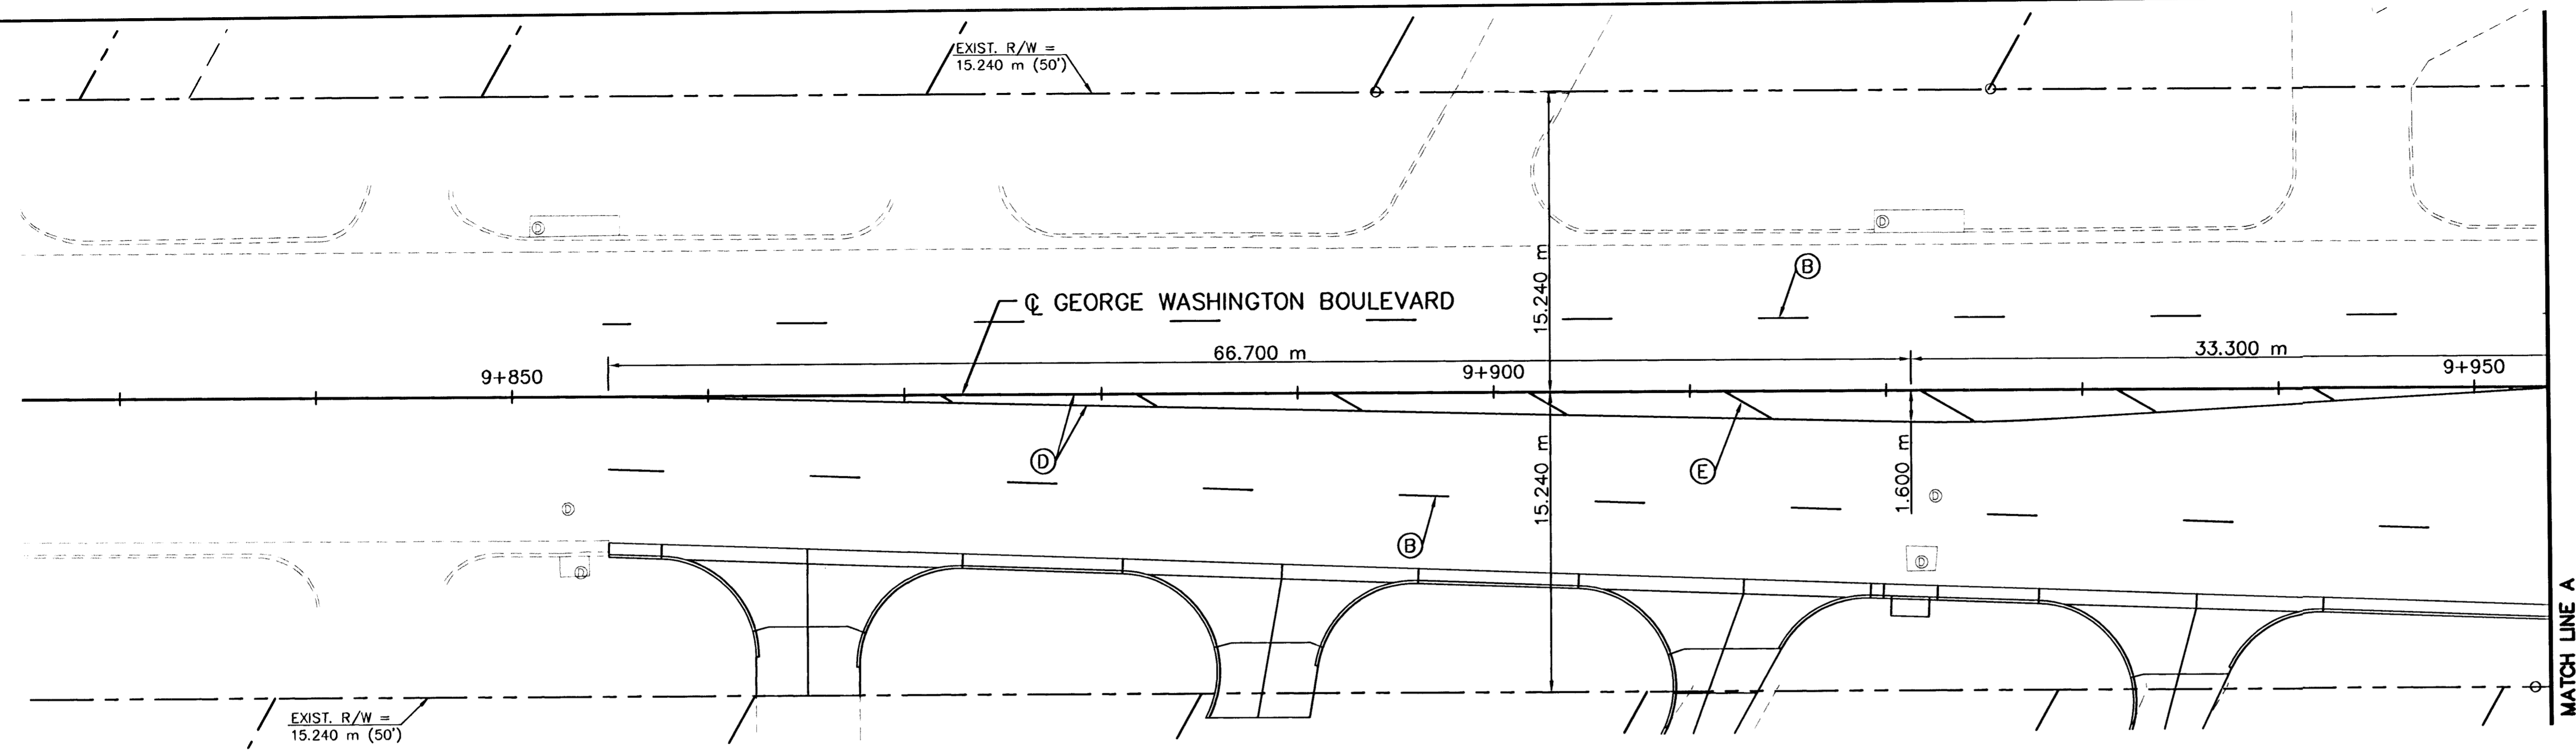

SCALE 1:200

**GEORGE WASHINGTON BOULEVARD**  
STA. 9+850 TO STA. 9+950

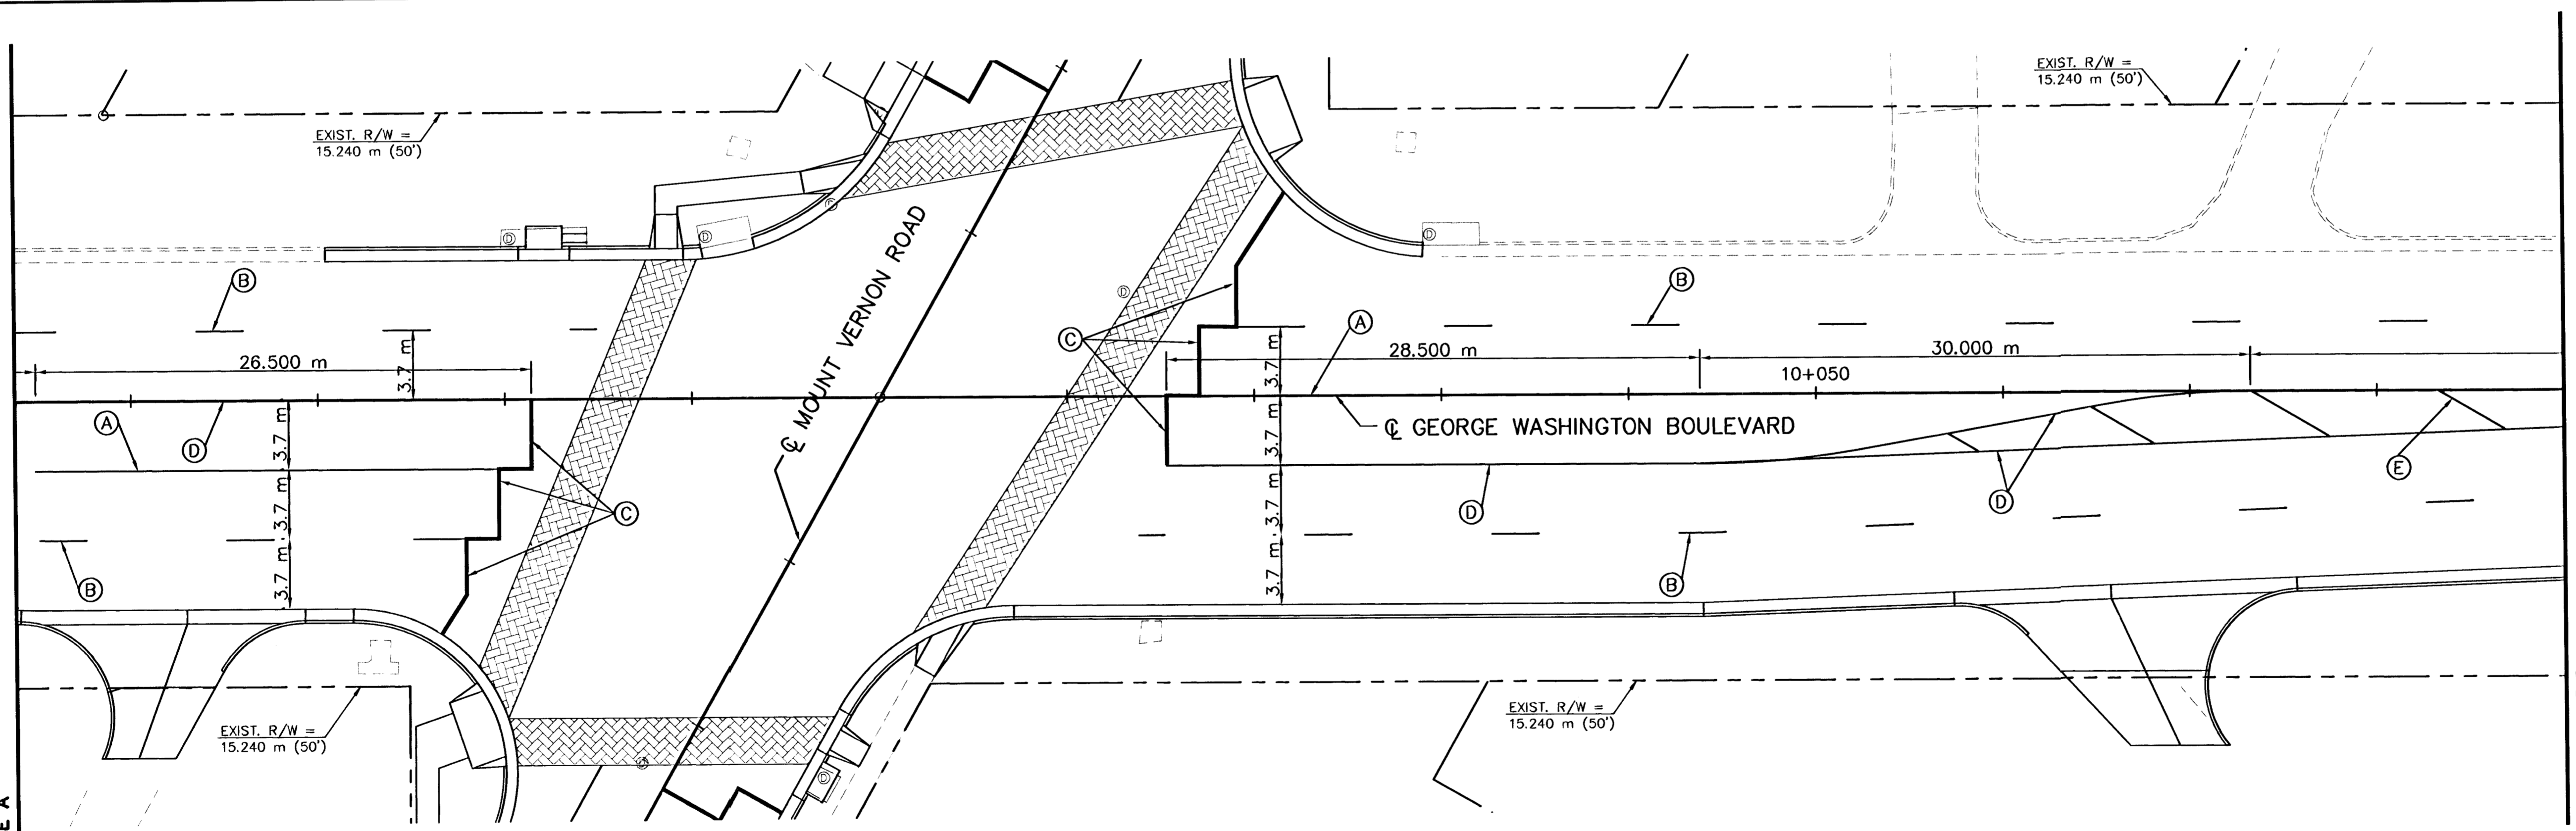

SCALE 1:200


ALL DIMENSIONS REFERENCING DOUBLE YELLOW LINES SHOULD BE TAKEN AS IF TO BE TO THE CENTER OF THE SPACE BETWEEN THE TWO DOUBLE YELLOW LINES.

SEE SHEET NO. 28 FOR LOCATIONS OF STOP BARS

**GEORGE WASHINGTON BOULEVARD**  
STA. 9+950 TO STA. 10+090

- (A) PAVEMENT MARKING (THERMOPLASTIC)(WHITE)(150 mm)
- (B) PAVEMENT MARKING (THERMOPLASTIC)(BROKEN WHITE)(150 mm)
- (C) PAVEMENT MARKING (PERFORMED THERMOPLASTIC)(WHITE)(600 mm)
- (D) PAVEMENT MARKING (THERMOPLASTIC)(DOUBLE YELLOW)(2-100 mm)
- (E) PAVEMENT MARKING (THERMOPLASTIC)(DIAGONAL YELLOW)(300 mm)

Plotted By : J. TRUMPP  
 Plot File : 2232PMP  
 Plot Date : 4-25-02  
 Std. Base File :  
 Server File :  
 Server :  
 View =

PAVEMENT MARKING PLAN	
 <b>KAW VALLEY ENGINEERING</b> ENGINEERS AND LAND SURVEYORS 2319 NORTH JACKSON P.O. BOX 1304 JUNCTION CITY, KANSAS 66441 (785)762-5040 FAX (785)762-7744 E-MAIL jct@kveng.com	PROJ. NO. A02232
	DATE 4-25-02
	DESIGNER CDM
	DRAWN BY JT
	CHECKED BY
	CFN 2232PMP
	SHEET 41 OF 59