

Sta. 4+00.24, 48.84' Lt.
Remove 5' Curb & Gutter
Install 5' Curb Transition from
Full Height Curb to
Roll Type Curb
N=1704529.03
E=1638578.03
See Sht. No. 10 & 23

Sta. 3+98.37, 48.27' Lt.
Protect Mailbox During Construction
N=1704527.17
E=1638578.63

Sta. 3+97.36, 29.61' Lt.
Remove & Reset Street Signs
N=1704526.50
E=1638597.31
See Sht. No. 23

Sta. 4+15.74, 50.50' Lt.
AC Pavement 5" (3" Bit. Base)
w/Crushed Rock Base 5" Reinf.
N=1704544.49
E=1638576.09
See Sht. No. 2 & 23

Sta. 4+15.74, 45.50' Lt.
Concrete Pavement (VG) 7" (Reinf)
w/5" Reinf. Crushed Rock Base
N=1704544.59
E=1638581.09
See Sht. No. 8 & 23


Sta. 4+31.26, 48.77' Lt.
Remove 5' Curb & Gutter
Install 5' Curb Transition from
Full Height Curb to
Roll Type Curb
N=1704560.05
E=1638577.53
See Sht. No. 10 & 23

Sta. 4+33.07, 48.07' Lt.
Protect Mailbox During Construction
N=1704561.87
E=1638578.20

Sta. 4+35.25, 31.22' Lt.
See Sht. No. 3 for Water
Valve Adjustment
N=1704564.36
E=1638595.01

CL MERIDIAN
Sta. 4+61.26, 45.50' Lt.
N=1704590.10
E=1638580.25
Delta=90°00'00"
R=30.00'
T=30.00'
L=47.12'

CL MERIDIAN
Sta. 4+15.74 =
CL VALLEY PARK STREET
STA. 0+00.00
N=1704545.42
E=1638626.58

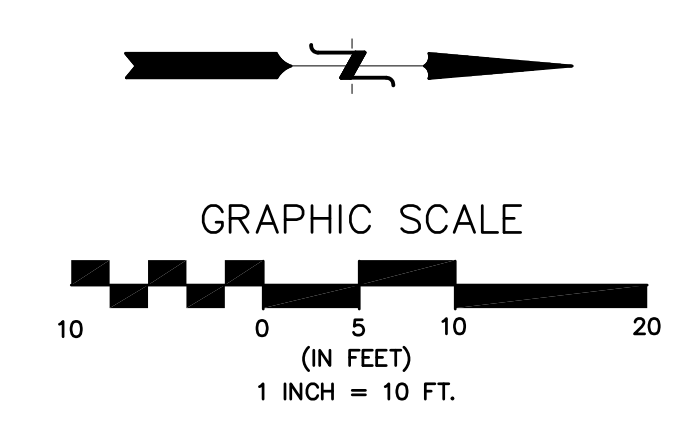

05	Sheet of	30
FINAL Engineer: J. DICKMAN Designer: J. UNRUH Dwg. P.: 102112 102112 - BASE - FINAL Pore Job No: 102112 Date: AUGUST 2016		
POE & ASSOCIATES, INC. CONSULTING ENGINEERS 544 West Douglas Avenue Wichita, KS 67203 Phone 316.685-4114 FAX 316.685-4444		
PE		
NORTH MERIDIAN AVENUE PAVING & DRAINAGE IMPROVEMENTS INTERSECTION DETAIL 2 CITY OF WICHITA, KANSAS GARY JANZEN, P.E. - CITY ENGINEER C.O.W. Project #472-85239, O.C.A. #786345		
No.	Date	By
Approved	Revision	