


Point Table			
Point #	Northing	Easting	Description
1000	1693122.98	1599504.70	Add. Corner
1001	1693698.20	1599496.67	Prop. Corner
1002	1693699.71	1599604.66	Prop. Corner
1003	1693500.50	1599607.44	PC
1004	1693386.30	1599655.98	PCC
1005	1693318.02	1599685.55	PT
1006	1693128.09	1599690.76	Prop. Corner
1007	1693762.19	1599495.78	Prop. Corner
1008	1695699.01	1599468.75	Add. Corner
1009	1695720.85	1600298.67	Prop. Corner
1010	1695561.91	1600235.66	PT
1011	1695540.57	1600214.50	Prop. Corner
1012	1695594.99	1600077.25	PT
1013	1695585.31	1599709.71	PC
1014	1695450.50	1599580.23	PT
1015	1695198.43	1599583.75	PC
1016	1694992.66	1599671.17	Prop. Corner
1017	1694790.16	1599589.44	PT
1018	1694724.11	1599590.36	PC
1019	1694545.21	1599640.54	Prop. Corner
1020	1694428.96	1599594.48	PT
1021	1694116.12	1599598.85	PC
1022	1693993.87	1599636.97	Prop. Corner
1023	1693890.32	1599602.00	PT
1024	1693763.70	1599603.77	Prop. Corner
1025	1695499.39	1600173.66	Prop. Corner
1026	1695281.52	1599957.61	Prop. Corner
1027	1695295.60	1599943.41	PC
1028	1695224.59	1599873.00	PT
1029	1695210.51	1599887.20	Prop. Corner
1030	1695033.85	1599712.01	Prop. Corner
1031	1695199.24	1599641.74	PT
1032	1695451.31	1599638.22	PC
1033	1695527.33	1599711.24	PT
1034	1695537.01	1600078.77	PC
1035	1695292.83	1600058.96	Prop. Corner
1036	1695031.25	1600322.74	Prop. Corner
1037	1694875.03	1600167.84	Prop. Corner
1038	1695136.61	1599904.05	Prop. Corner
1039	1695095.43	1599863.21	Prop. Corner
1040	1694833.85	1600127.00	Prop. Corner
1041	1694788.84	1600082.37	PC
1042	1694668.86	1600034.88	PT
1043	1694602.95	1600036.69	Prop. Corner
1044	1694595.18	1599753.97	PC
1045	1694581.75	1599693.33	Prop. Corner
1046	1694725.00	1599654.36	PT
1047	1694791.06	1599653.44	PC
1048	1694854.16	1599661.85	Prop. Corner
1049	1694830.38	1599716.18	Prop. Corner

Point Table			
Point #	Northing	Easting	Description
1050	1694883.52	1599739.43	Prop. Corner
1051	1694907.29	1599685.11	Prop. Corner
1052	1694947.60	1599716.62	PT
1053	1694538.97	1600038.45	Prop. Corner
1054	1694332.05	1600044.13	Prop. Corner
1055	1694329.47	1599950.11	Prop. Corner
1056	1694271.49	1599951.70	Prop. Corner
1057	1694274.07	1600045.72	Prop. Corner
1058	1694064.52	1600051.48	Prop. Corner
1059	1694058.78	1599842.56	Add. Corner
1060	1694056.55	1599761.48	PC
1061	1694035.84	1599686.10	Prop. Corner
1062	1694117.01	1599662.84	PT
1063	1694429.85	1599658.48	PC
1064	1694531.21	1599755.72	PT
1065	1693994.80	1599844.31	Prop. Corner
1066	1693867.48	1599847.81	Add. Corner
1067	1693865.39	1599771.46	Add. Corner
1068	1693495.48	1599781.62	Add. Corner
1069	1693401.99	1599847.30	Add. Corner
1070	1693132.60	1599854.70	Add. Corner
1071	1693129.85	1599754.74	Prop. Corner
1072	1693319.78	1599749.52	PC
1073	1693431.76	1599701.03	PCC
1074	1693501.39	1599671.43	PT
1075	1693891.22	1599665.99	PC
1076	1693992.58	1599763.24	PT
1077	1694604.63	1600602.54	Prop. Corner
1078	1694604.13	1600582.55	PC
1079	1694542.20	1600419.12	Prop. Corner
1080	1694577.83	1600399.62	Prop. Corner
1081	1694563.72	1600343.00	Prop. Corner
1082	1694499.64	1600378.68	Prop. Corner
1083	1694332.97	1600325.21	PT
1084	1694072.23	1600332.37	Prop. Corner
1085	1694066.27	1600115.45	Prop. Corner
1086	1694670.62	1600098.86	PC
1087	1694743.78	1600127.81	PT
1088	1694986.18	1600368.19	Prop. Corner
1089	1694778.80	1600577.32	PC
1090	1694727.41	1600599.49	PT
1091	1694425.29	1600792.32	Add. Corner
1092	1694419.40	1600555.45	Add. Corner
1093	1694371.72	1600508.22	Add. Corner
1094	1694074.28	1600516.38	Add. Corner
1095	1694070.99	1600396.43	Add. Corner
1096	1694073.99	1600396.35	Add. Corner
1097	1694334.73	1600389.19	PC
1098	1694540.15	1600584.14	PT
1099	1694545.28	1600790.30	Prop. Corner

Point Table			
Point #	Northing	Easting	Description
1100	1695725.17	1600462.43	Prop. Corner
1101	1695548.18	1600467.09	Prop. Corner
1102	1695338.92	1600259.58	Prop. Corner
1103	1695246.34	1600352.95	Prop. Corner
1104	1695168.23	1600275.50	Prop. Corner
1105	1695154.15	1600289.70	Prop. Corner
1106	1695433.41	1600566.62	Prop. Corner
1107	1695436.92	1600775.28	Prop. Corner
1108	1694609.27	1600789.22	Prop. Corner
1109	1694606.22	1600666.52	Prop. Corner
1110	1694729.00	1600663.47	PC
1111	1694824.25	1600622.39	Prop. Corner
1112	1694861.88	1600659.70	PC
1113	1694932.29	1600588.70	PT
1114	1694894.66	1600551.38	Prop. Corner
1115	1695031.63	1600413.25	Prop. Corner
1116	1695239.02	1600618.91	Prop. Corner
1117	1695318.17	1600607.26	PT
1118	1695076.69	1600367.81	Prop. Corner
1119	1695338.27	1600104.02	Prop. Corner
1120	1695516.85	1600281.11	PC
1121	1695722.54	1600362.65	Prop. Corner
1122	1695733.27	1600770.29	Add. Corner

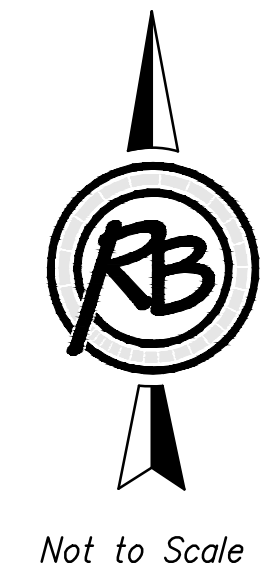

Cheryl's Hollow, 2nd Addition Addition Bubble Map

	<p>RUGGLES & BOHM</p> <p>ENGINEERING SURVEYING LANDSCAPE ARCHITECTURE GOVERNMENT</p> <p>924 NORTH MAIN WICHITA, KANSAS 67203 P (316) 264-8008 F (316) 264-4621 WWW.RBKANSAS.COM</p>	DATE
		DESIGN
PROJECT NUMBER 472-84412	DRAWN CDJ	SHEET
DRAWING FILE Addition Bubble Map [Addition Bubble Map]	DIV. SCALE 4731E N/A	OF 33