


Copper Gate North Addition

Note:  
Contractor shall verify address range on Street Name Sign prior to construction.

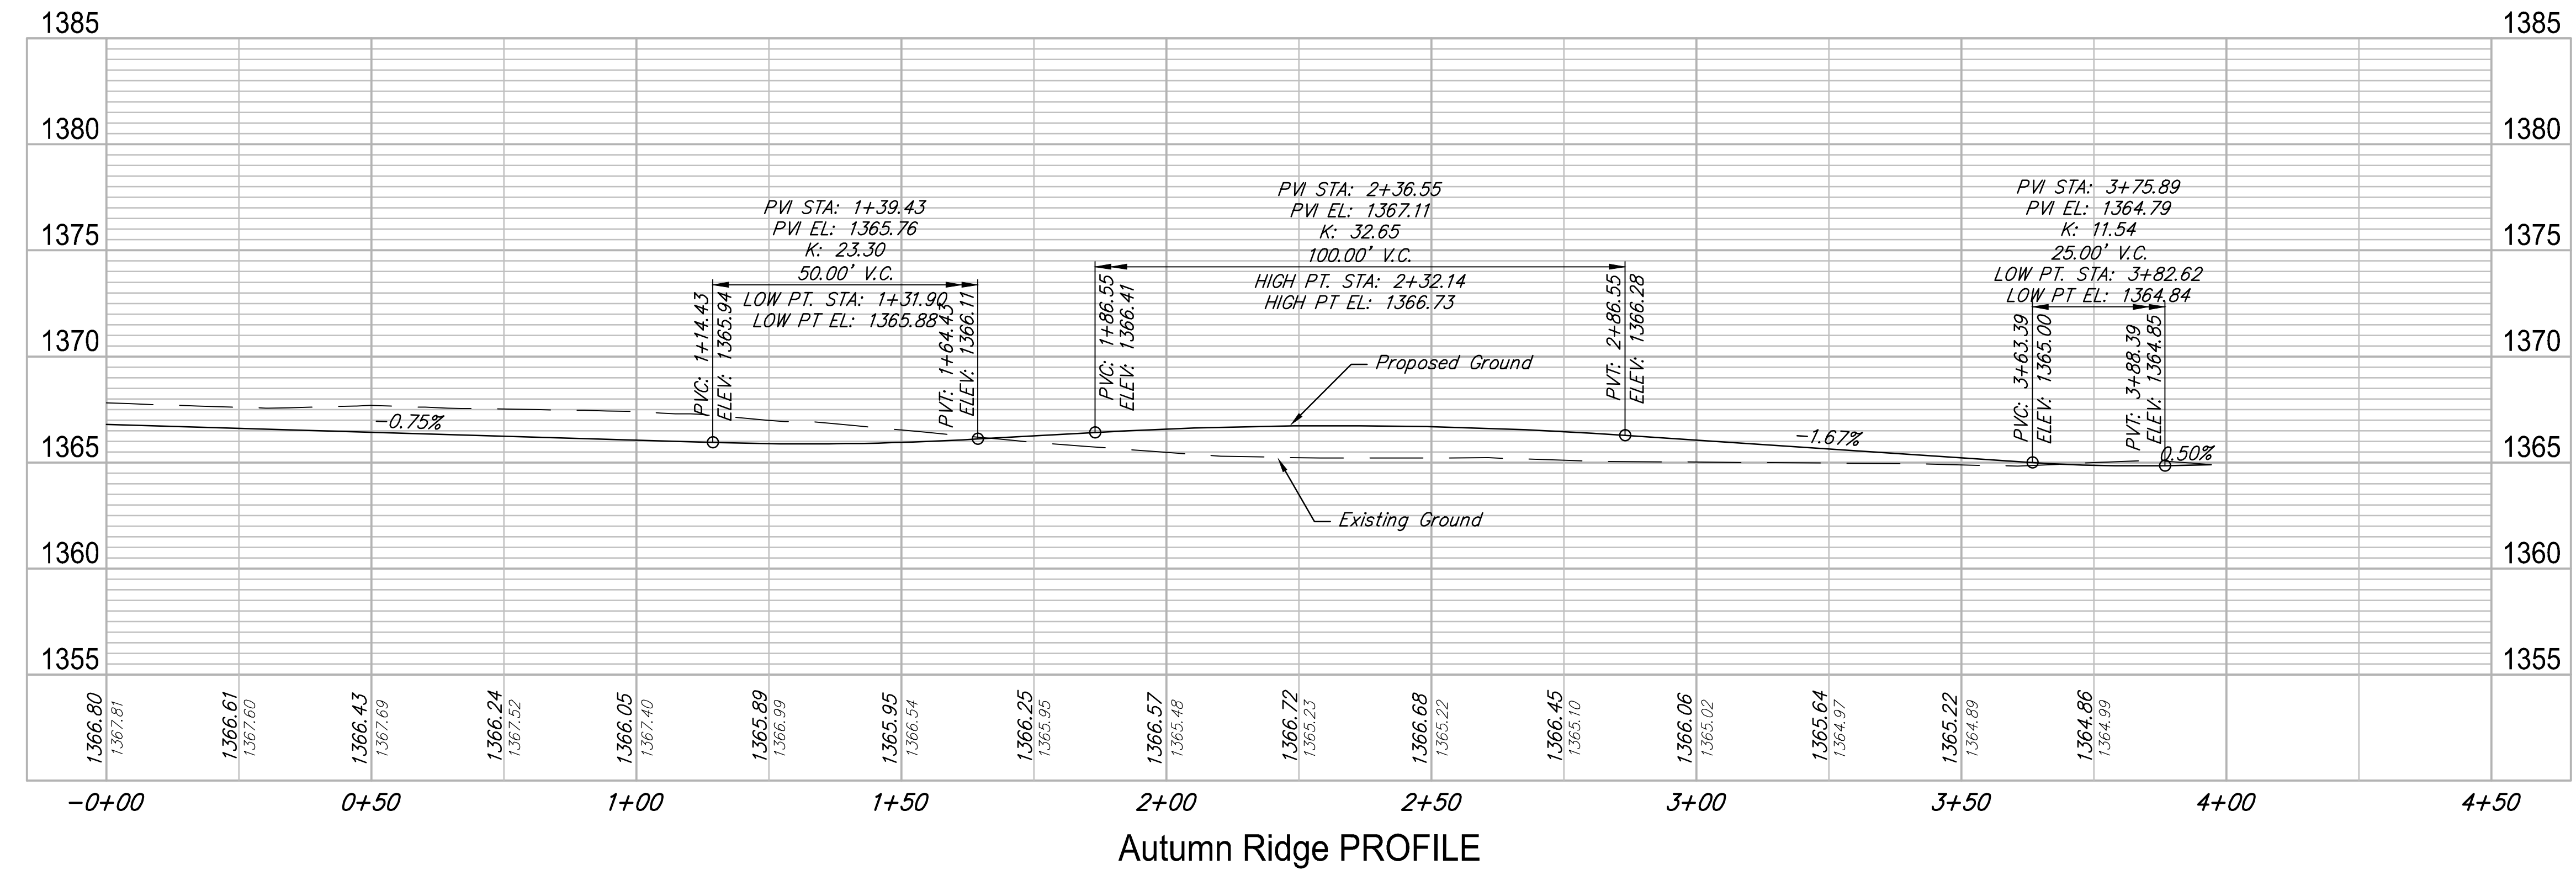

Autumn Ridge PROFILE

**RUGGLES BOHM**  
 PROJECT NUMBER: 472-84412  
 DESIGN: KWL  
 DRAWN: CDJ  
 CHECKED: [Signature]  
 DATE: [Date]  
 UTILITY: [Utility]  
 REVIEW: [Review]  
 PROJECT: Cheryl's Hollow, 2nd Addition Autumn Ridge  
 LOCATION: Wichita, Kansas  
 SHEET: 8 OF 33