


FHWA REG NO.	STATE	PROJECT NO.	YEAR	SHEET NO	TOTAL SHEETS
	KANSAS	87-N-0200-01	2001	41	78

DATE	BY	REFERENCES NOTED	REFERENCES CHECKED

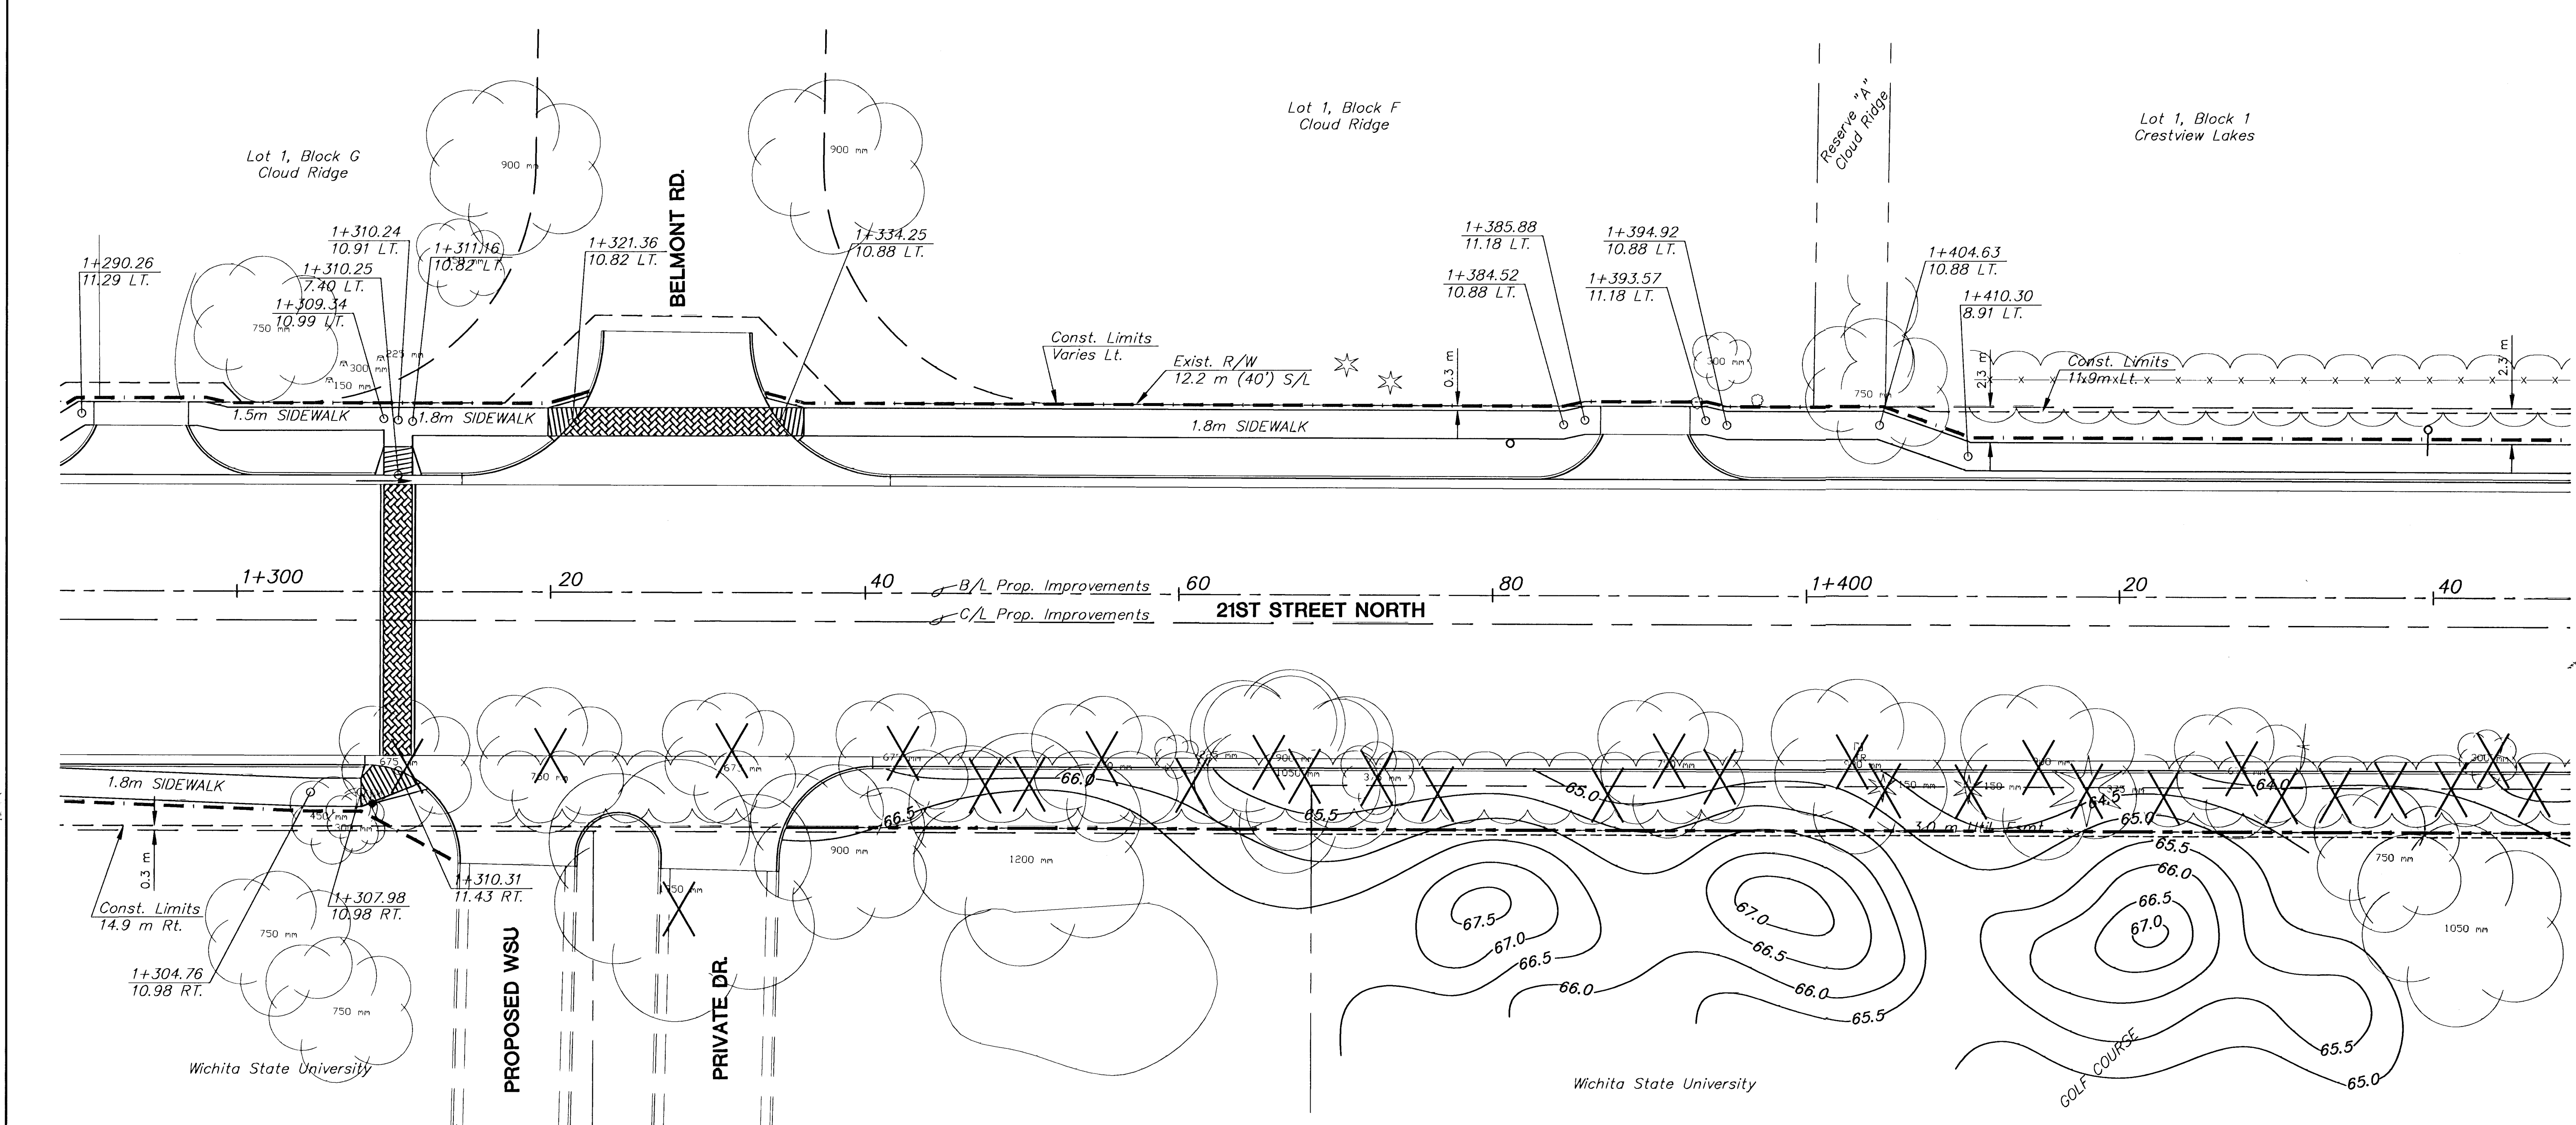

NOTE:
CONTRACTOR TO RESOD ALL DISTURBED AREAS
OUTSIDE OF DESIGNATED SODDING LIMITS.

PLANTING & LANDSCAPING BY SEPARATE CONTRACT

LEGEND
--- = SODDING LIMITS
--- = SEEDING LIMITS

NO.	DATE	REVISIONS	BY	APP'D
2				
1				
KANSAS DEPARTMENT OF TRANSPORTATION ROADSIDE IMPROVEMENTS 21ST STREET NORTH STA. 1+290 TO STA. 1+440 PROJ. NO.				
MKEC ENGINEERING CONSULTANTS, INC. WICHITA, KANSAS				
DESIGNED BY:	DFL	CHECKED BY:	JTC	
DRAWN BY:	GJR	DATE:	JUNE 2001	SHEET 41 OF 78

G:\CIVIL\99257\DWG\ROADSIDE\RS.DWG F:\1 Oct 19 09:29:14 2001