


DATE	BY	REFERENCES NOTED	REFERENCES CHECKED

FHWA REG NO.	STATE	PROJECT NO.	YEAR	SHEET NO	TOTAL SHEETS
	KANSAS	87-N-0200-01	2001	42	78

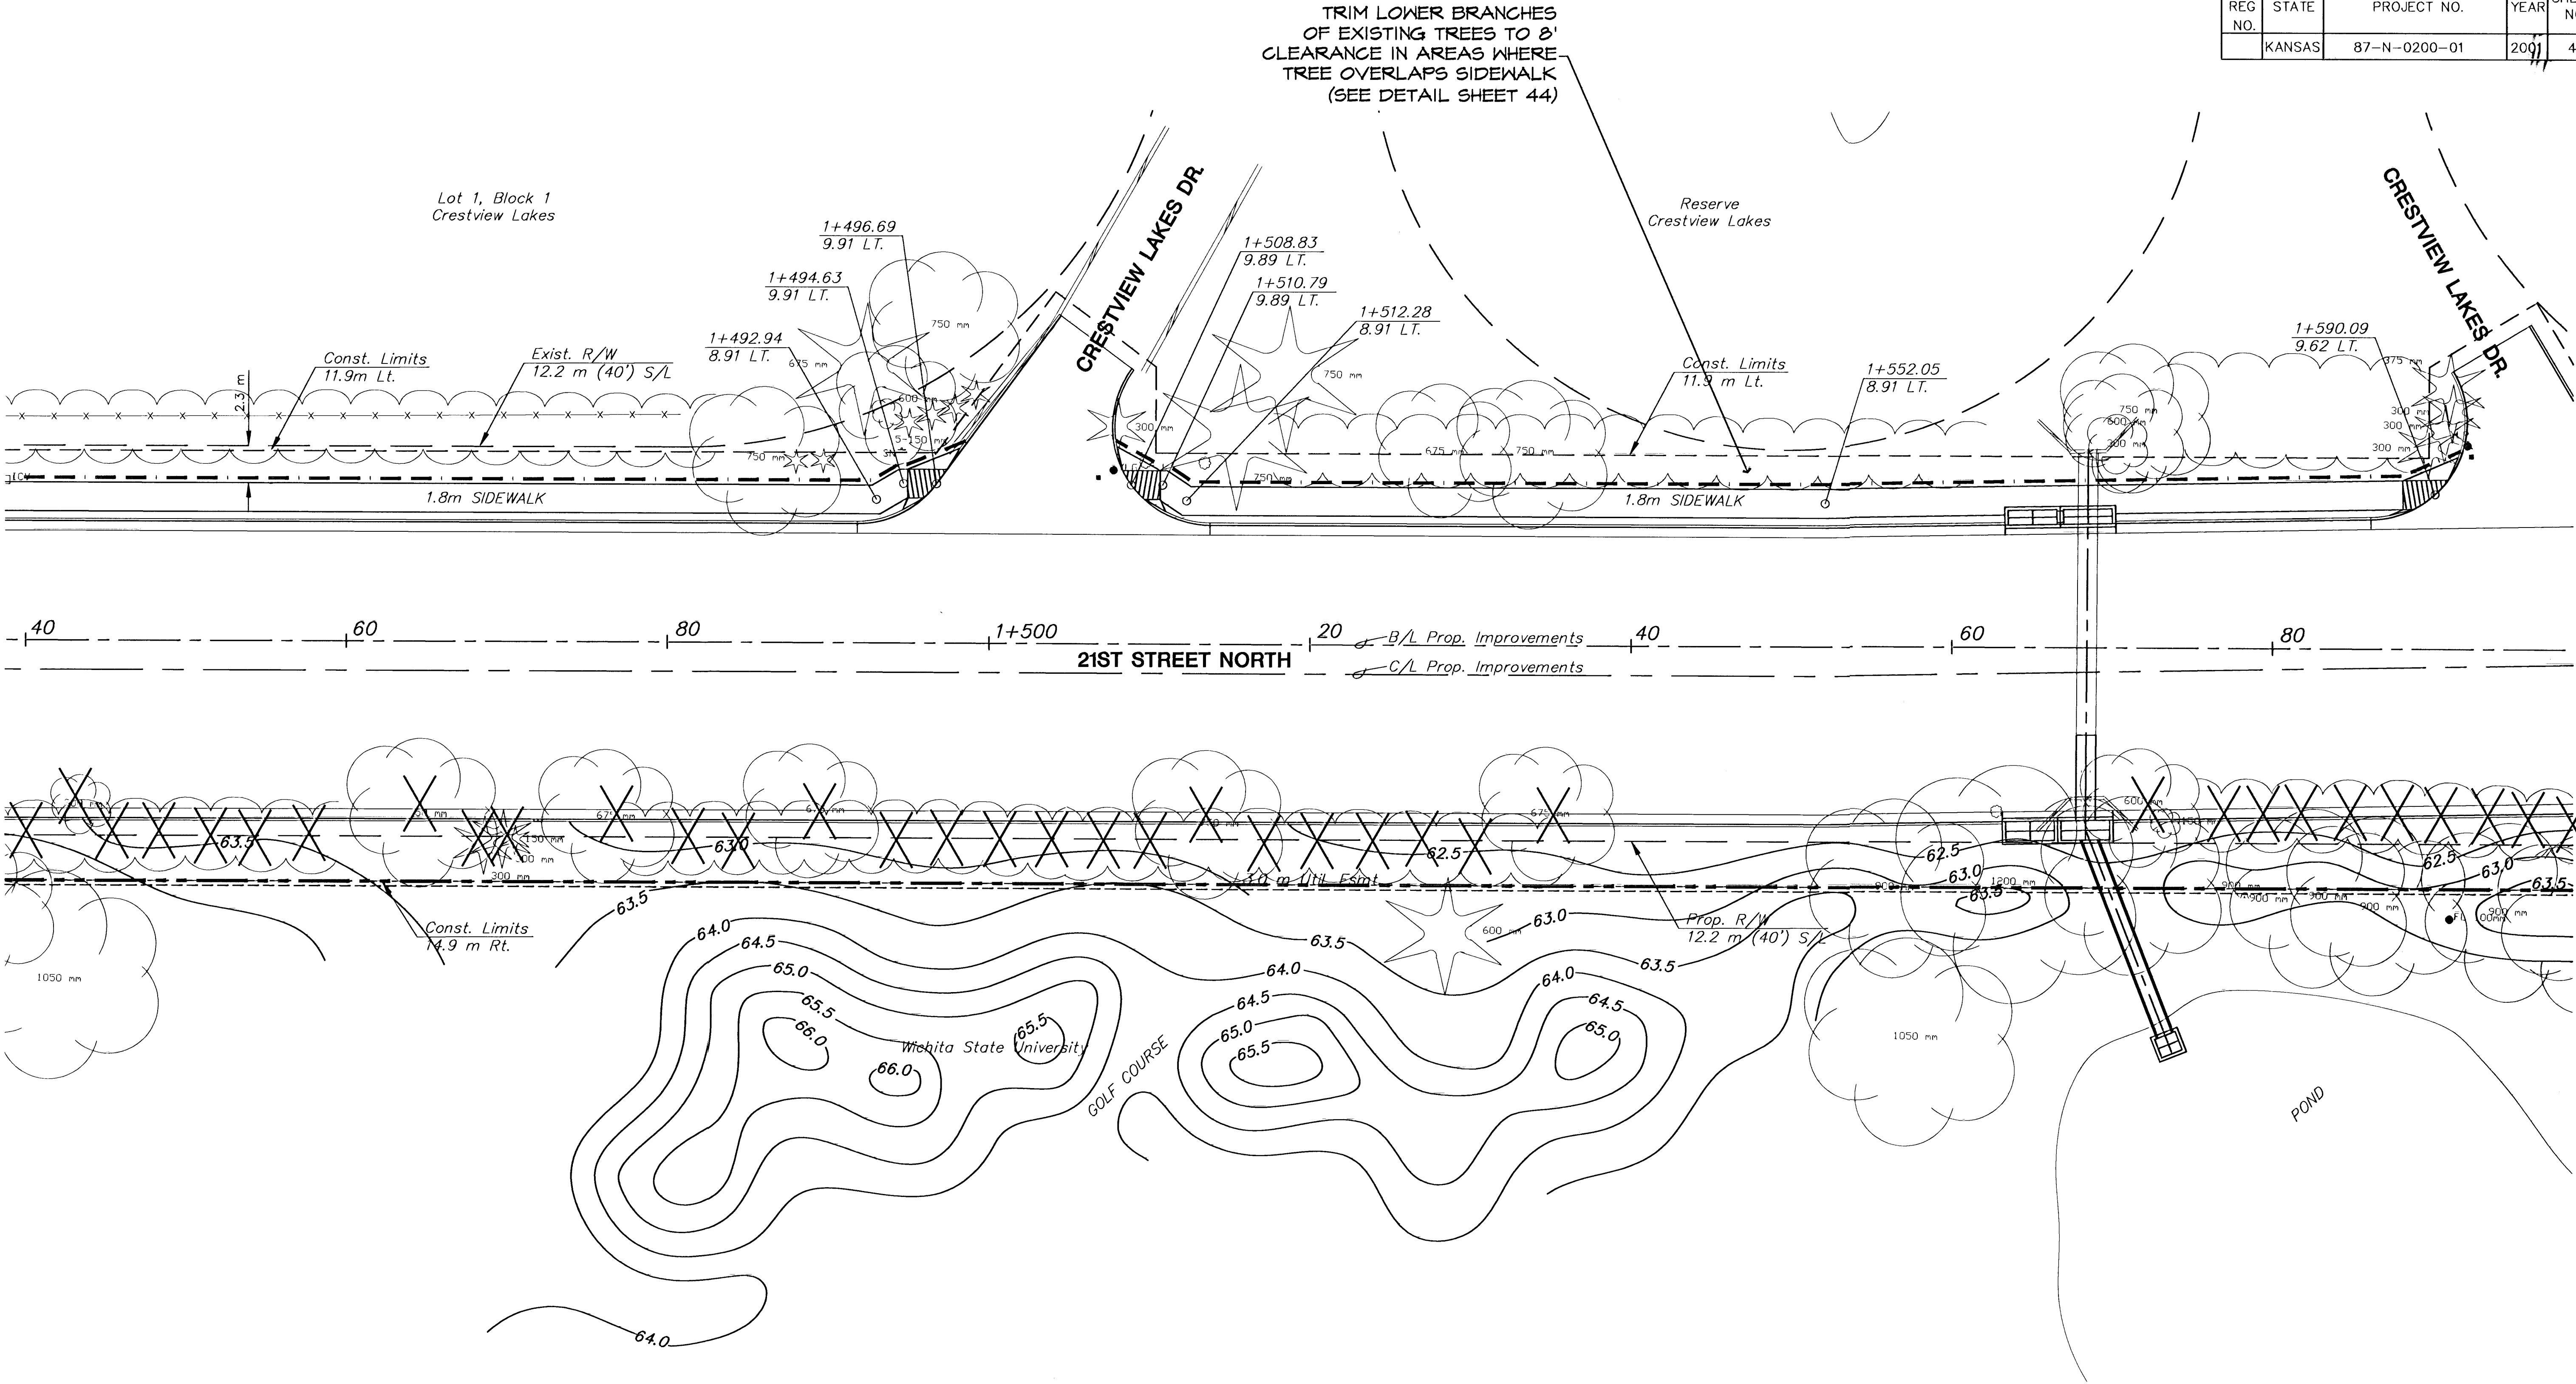

NOTE:
CONTRACTOR TO RESOD ALL DISTURBED AREAS
OUTSIDE OF DESIGNATED SODDING LIMITS.

PLANTING & LANDSCAPING BY SEPARATE CONTRACT

LEGEND

--- = SODDING LIMITS

— = SEEDING LIMITS

2					
1					
NO.	DATE	REVISIONS	BY	APP'D	
KANSAS DEPARTMENT OF TRANSPORTATION ROADSIDE IMPROVEMENTS 21ST STREET NORTH STA. 1+440 TO STA. 1+590 PROJ. NO.					
MKEC ENGINEERING CONSULTANTS, INC. WICHITA, KANSAS					
DESIGNED BY:	DFL	CHECKED BY:	JTC		
DRAWN BY:	GJR	DATE:	JUNE 2001	SHEET	42 OF 78

G:\CIVIL\199257\DMG\ROADSIDE\16.DWG

\\CIVIL\199257\DMG\ROADSIDE\16.DWG F:\1 Oct 19 09:30:04 2001