


FHWA REG NO.	STATE	PROJECT NO.	YEAR	SHEET NO	TOTAL SHEETS
	KANSAS	87-N-0200-01	2001	43	78

DATE	BY	REFERENCES NOTED	REFERENCES CHECKED

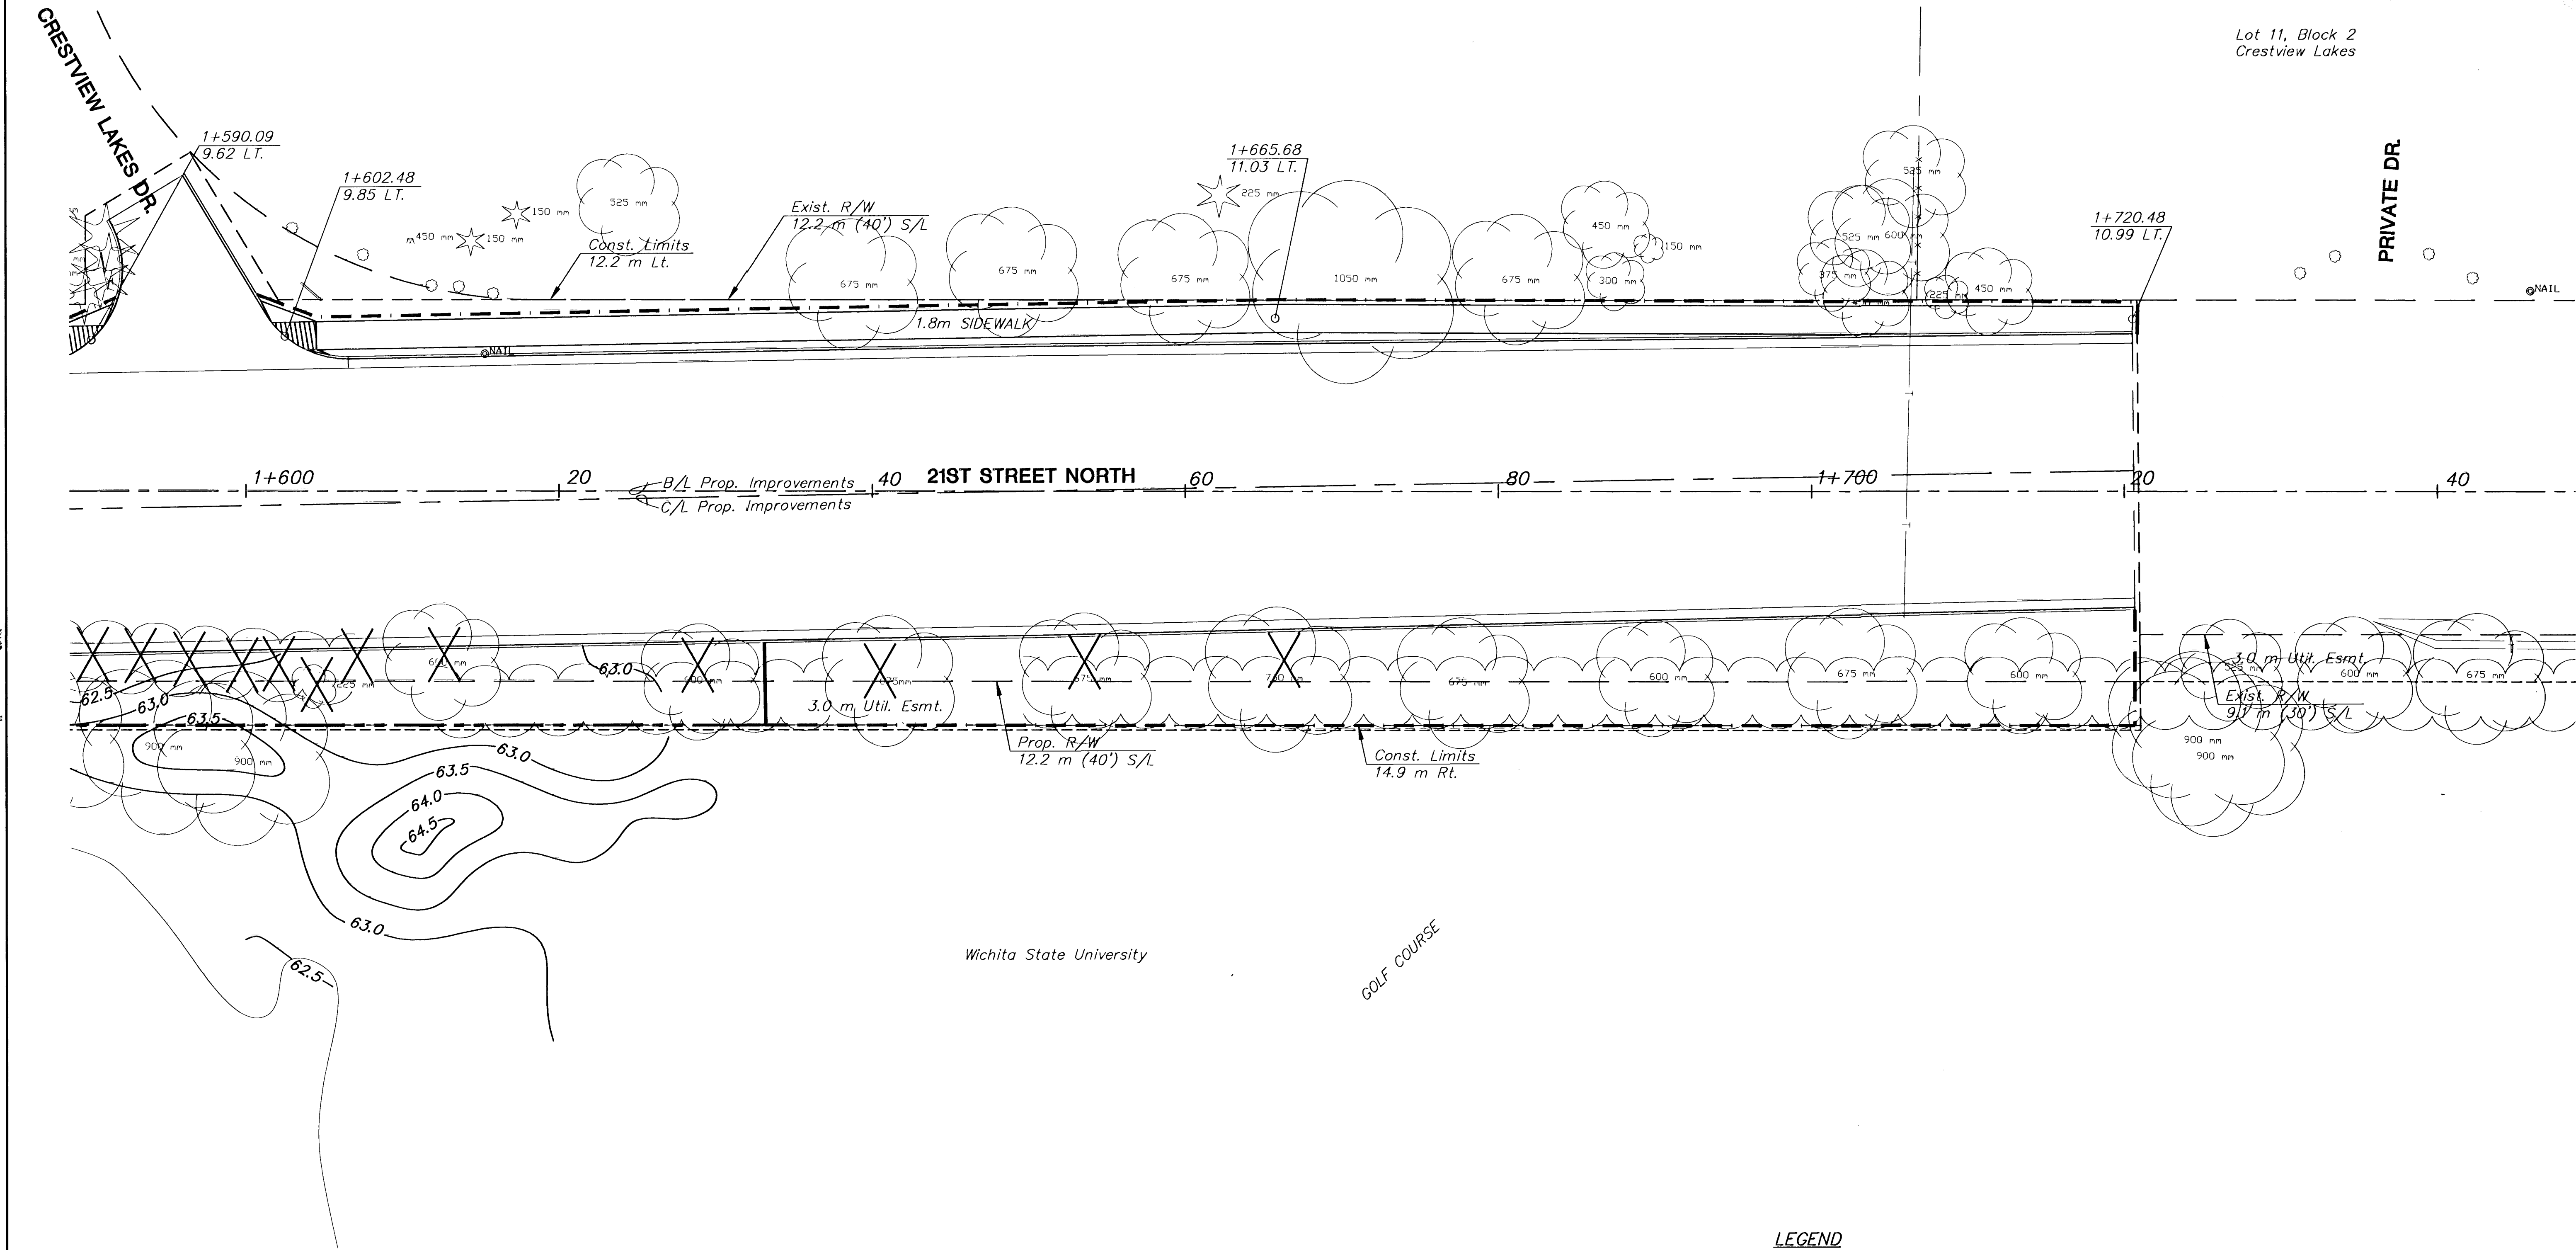

LEGEND	
---	= SODDING LIMITS
---	= SEEDING LIMITS

NOTE:
CONTRACTOR TO RESOD ALL DISTURBED AREAS
OUTSIDE OF DESIGNATED SODDING LIMITS.

PLANTING & LANDSCAPING BY SEPARATE CONTRACT

2					
1					
NO.	DATE	REVISIONS	BY	APP'D	
KANSAS DEPARTMENT OF TRANSPORTATION ROADSIDE IMPROVEMENTS 21ST STREET NORTH STA. 1+590 TO STA. 1+740 PROJ. NO.					
MID-KANSAS ENGINEERING CONSULTANTS, INC. WICHITA, KANSAS					
DESIGNED BY:	DFL	CHECKED BY:	JTC		
DRAWN BY:	GJR	DATE:	JUNE 2001	SHEET	43 OF 78