


FHWA REG NO.	STATE	PROJECT NO.	YEAR	SHEET NO	TOTAL SHEETS
7	KANSAS	87-N-0200-01	2001	59	78

DATE	BY
REFERENCES NOTED	REFERENCES CHECKED

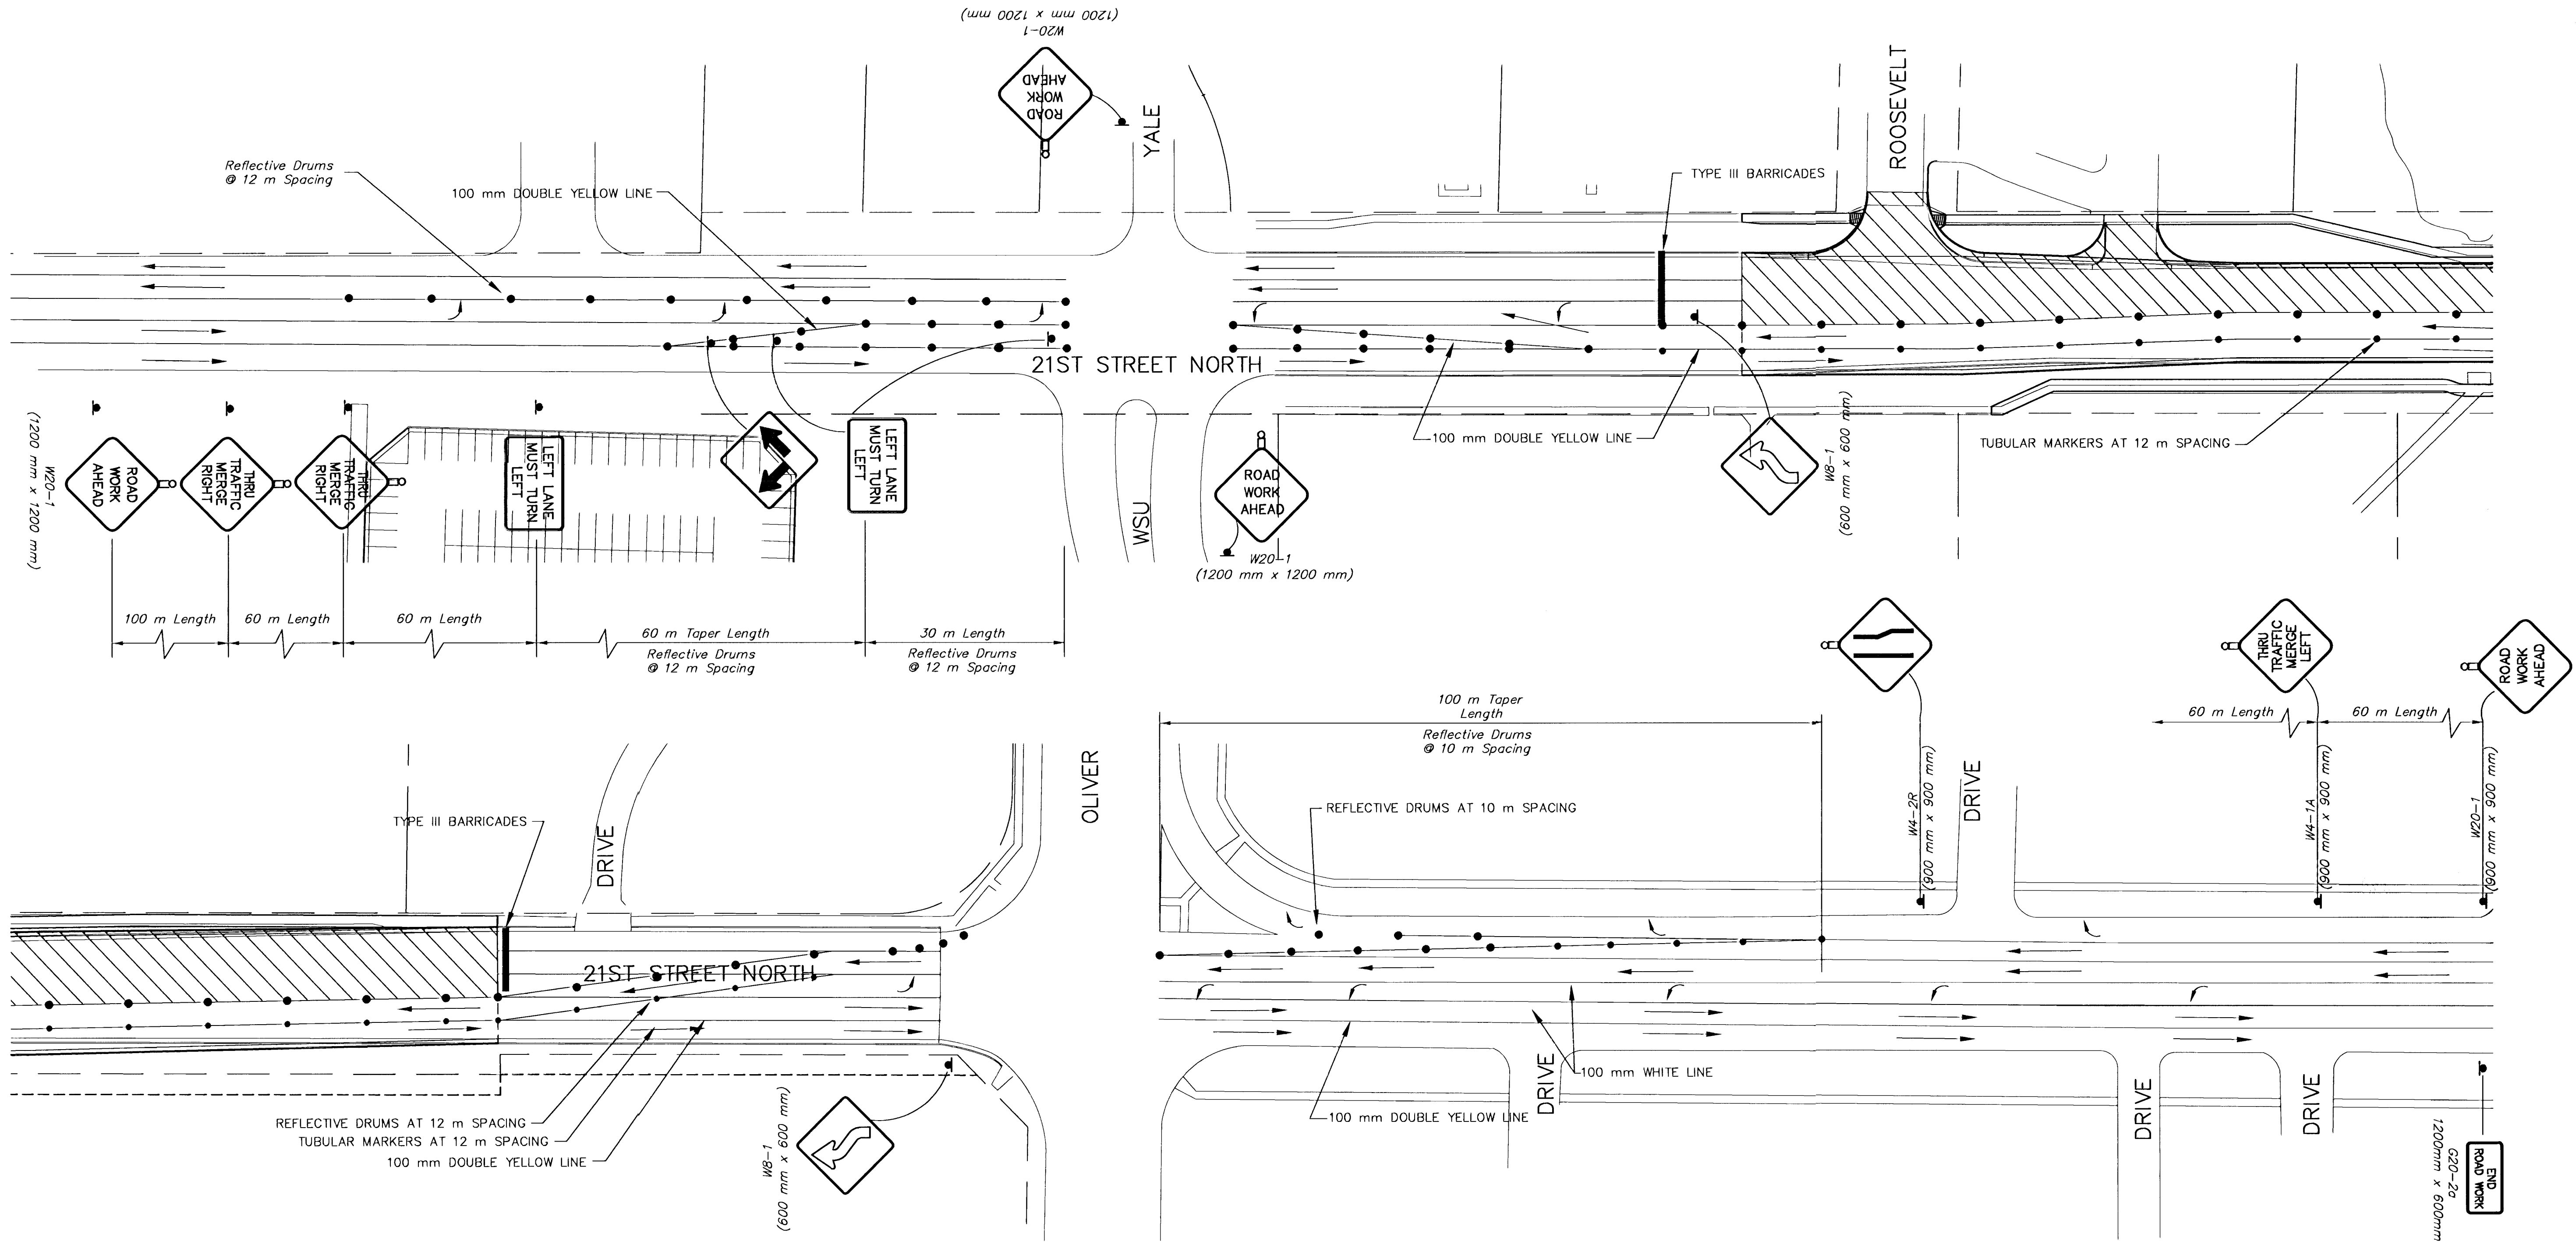

LEGEND

- Type III Barricade
- Mount On Type III Barricade
- Type B Warning Light
- One Post Sign
- Two Post Sign
- Traffic Lane
- Work Area
- Reflectorized Drum
- Tubular Marker

SCALE= 1:500

NO.	DATE	REVISIONS	BY	APP'D
2				
1				
KANSAS DEPARTMENT OF TRANSPORTATION				
TRAFFIC CONTROL - PHASE II				
21ST ST. N. TRAFFIC CHANNELIZING				
AT INTERSECTIONS				
PROJ. NO. 87-N-0200-01				
MKEC ENGINEERING CONSULTANTS, INC.				
WICHITA, KANSAS				
DESIGNED BY:	DFL/SDH	CHECKED BY:	GJA	
DRAWN BY:	GJR	DATE:	JULY 2001	SHEET 59 OF 78

G:\CIVIL\99257\DWG\TRAFFIC\99257-14.DWG