


FHWA REG NO.	STATE	PROJECT NO.	YEAR	SHEET NO.	TOTAL SHEETS
7	KANSAS	87-N-0200-01	2001	66	78

BY	DATE
FINAL SURVEY	
PLOTTED AREAS	
CHECKED AREAS	

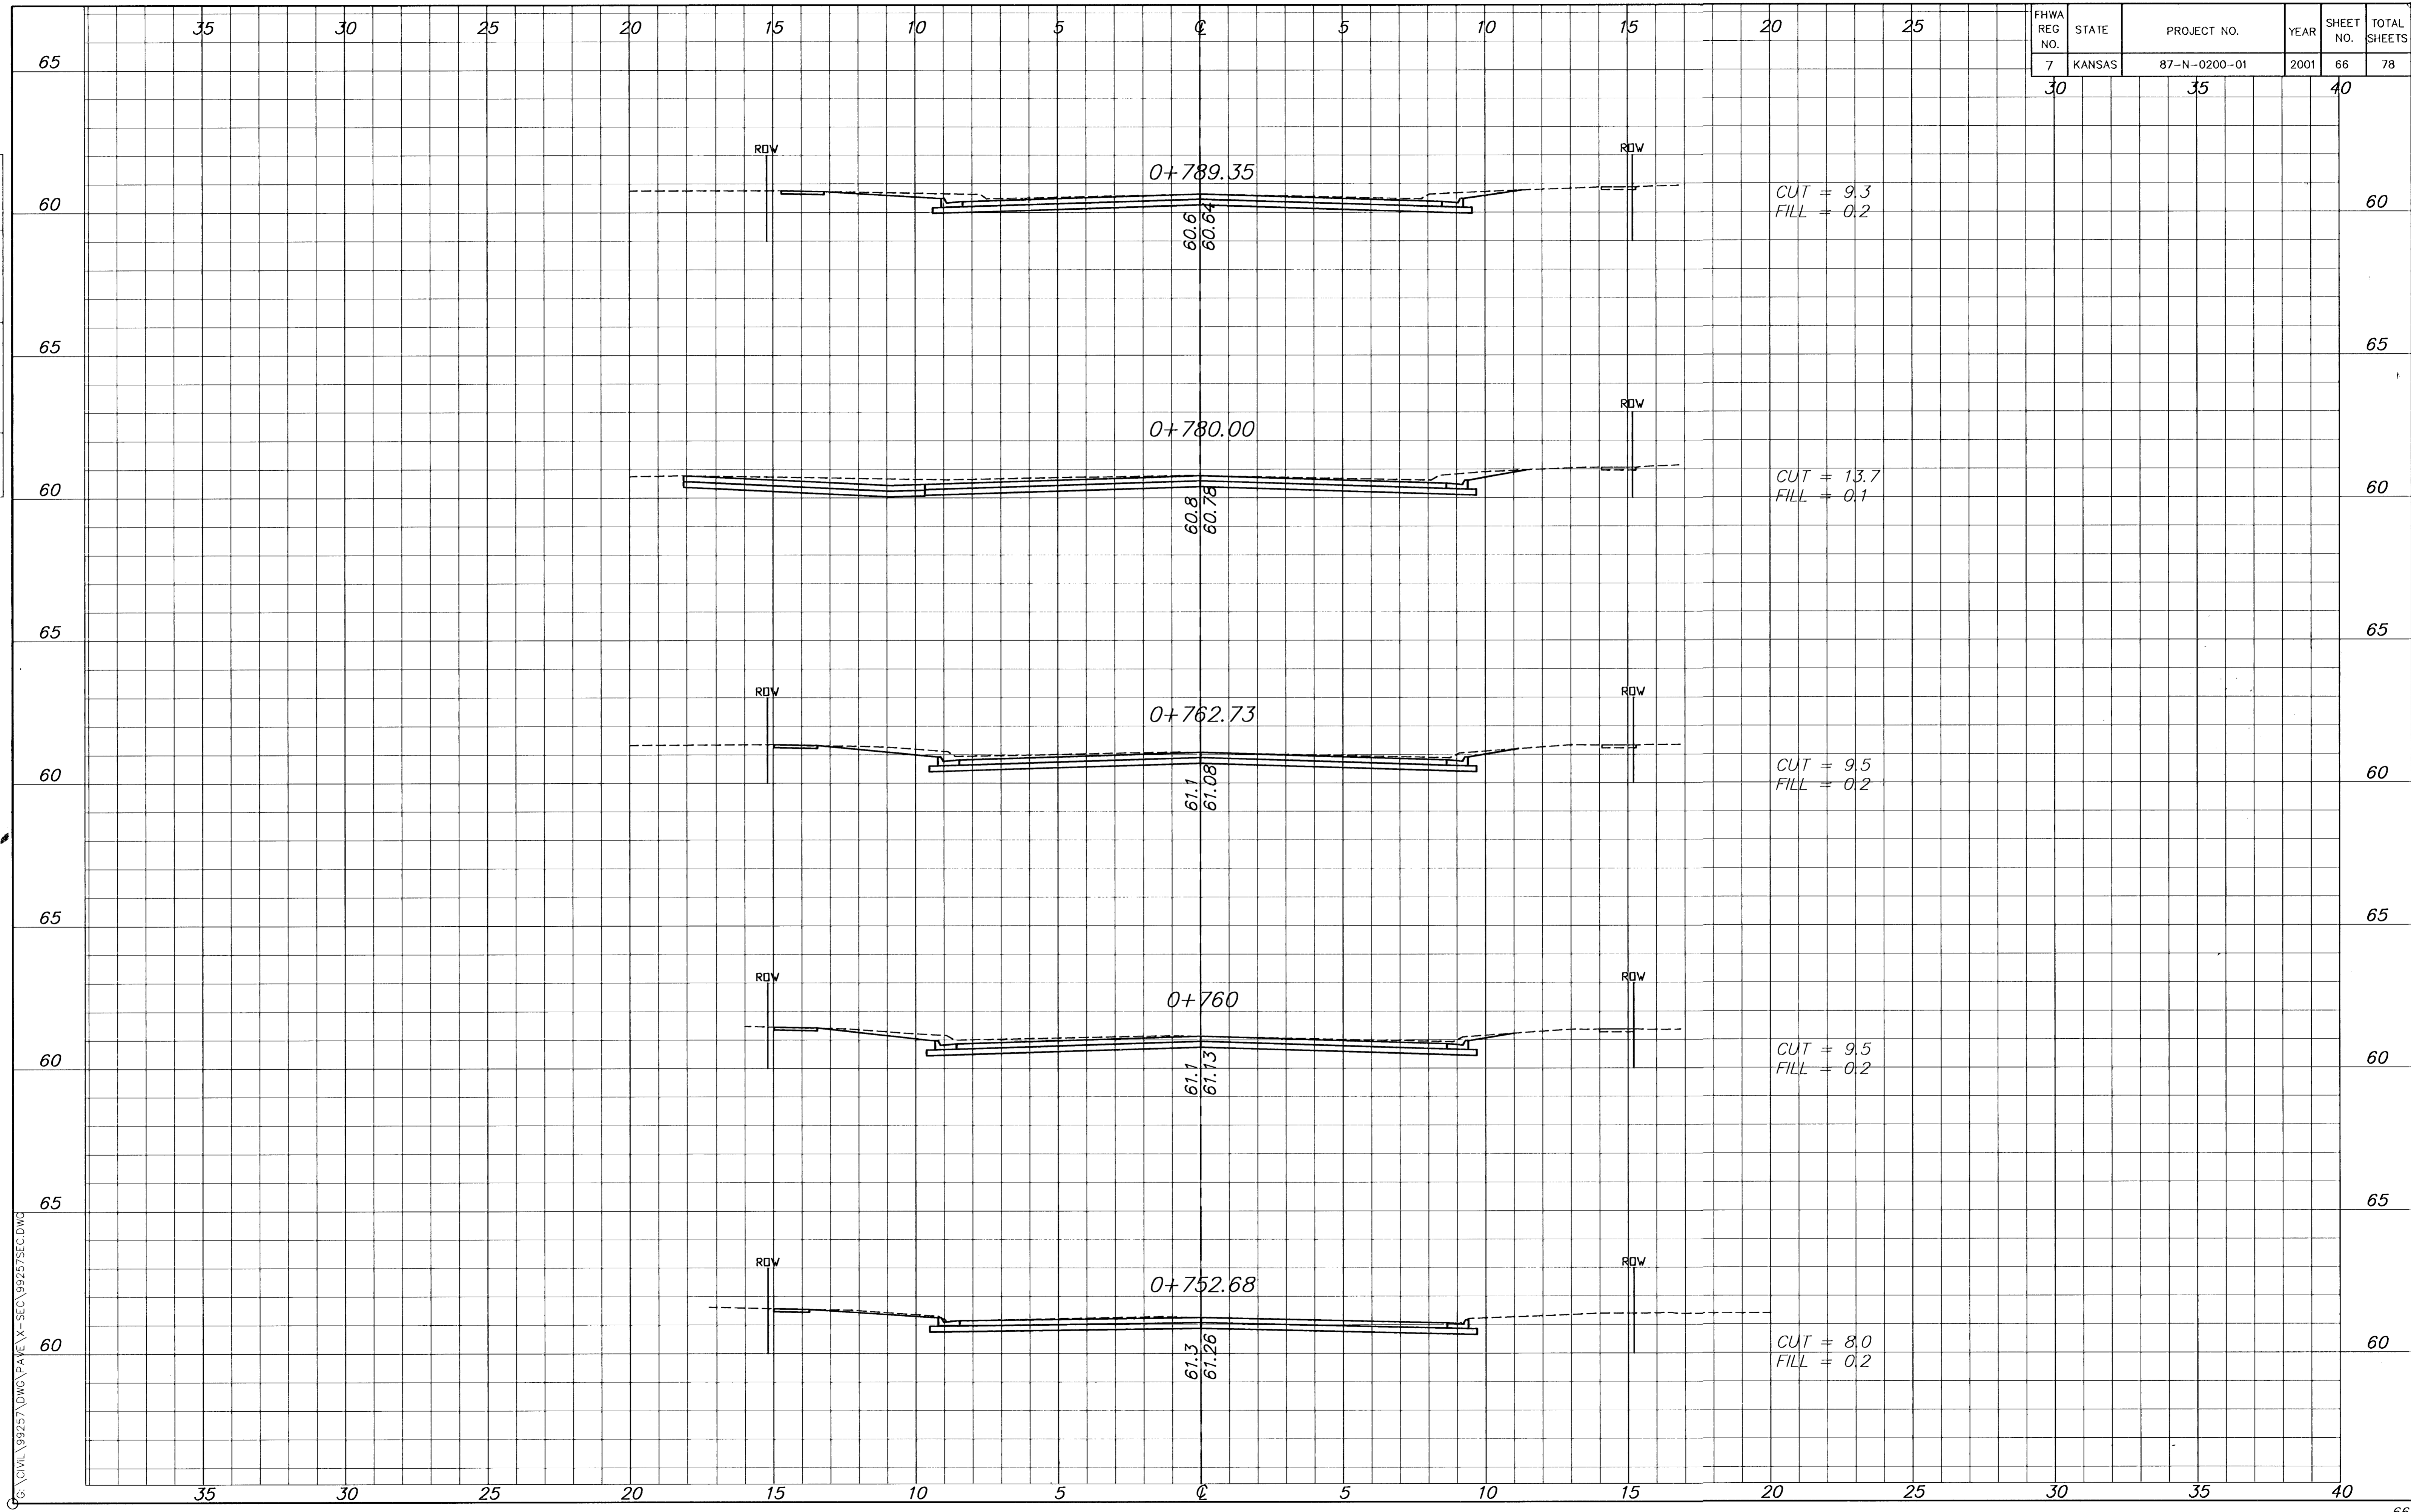

G:\CIVIL\99257\DWG\PAVE-X-SEC\99257SEC.DWG Men Oct 22 10:11:01 2001

G:\CIVIL\99257\DWG\PAVE-X-SEC\99257SEC.DWG