


FINAL SURVEY	PLOTTED AREAS	CHECKED	BY	DATE

FHWA REG NO.	STATE	PROJECT NO.	YEAR	SHEET NO.	TOTAL SHEETS
7	KANSAS	87-N-0200-01	2001	70	78

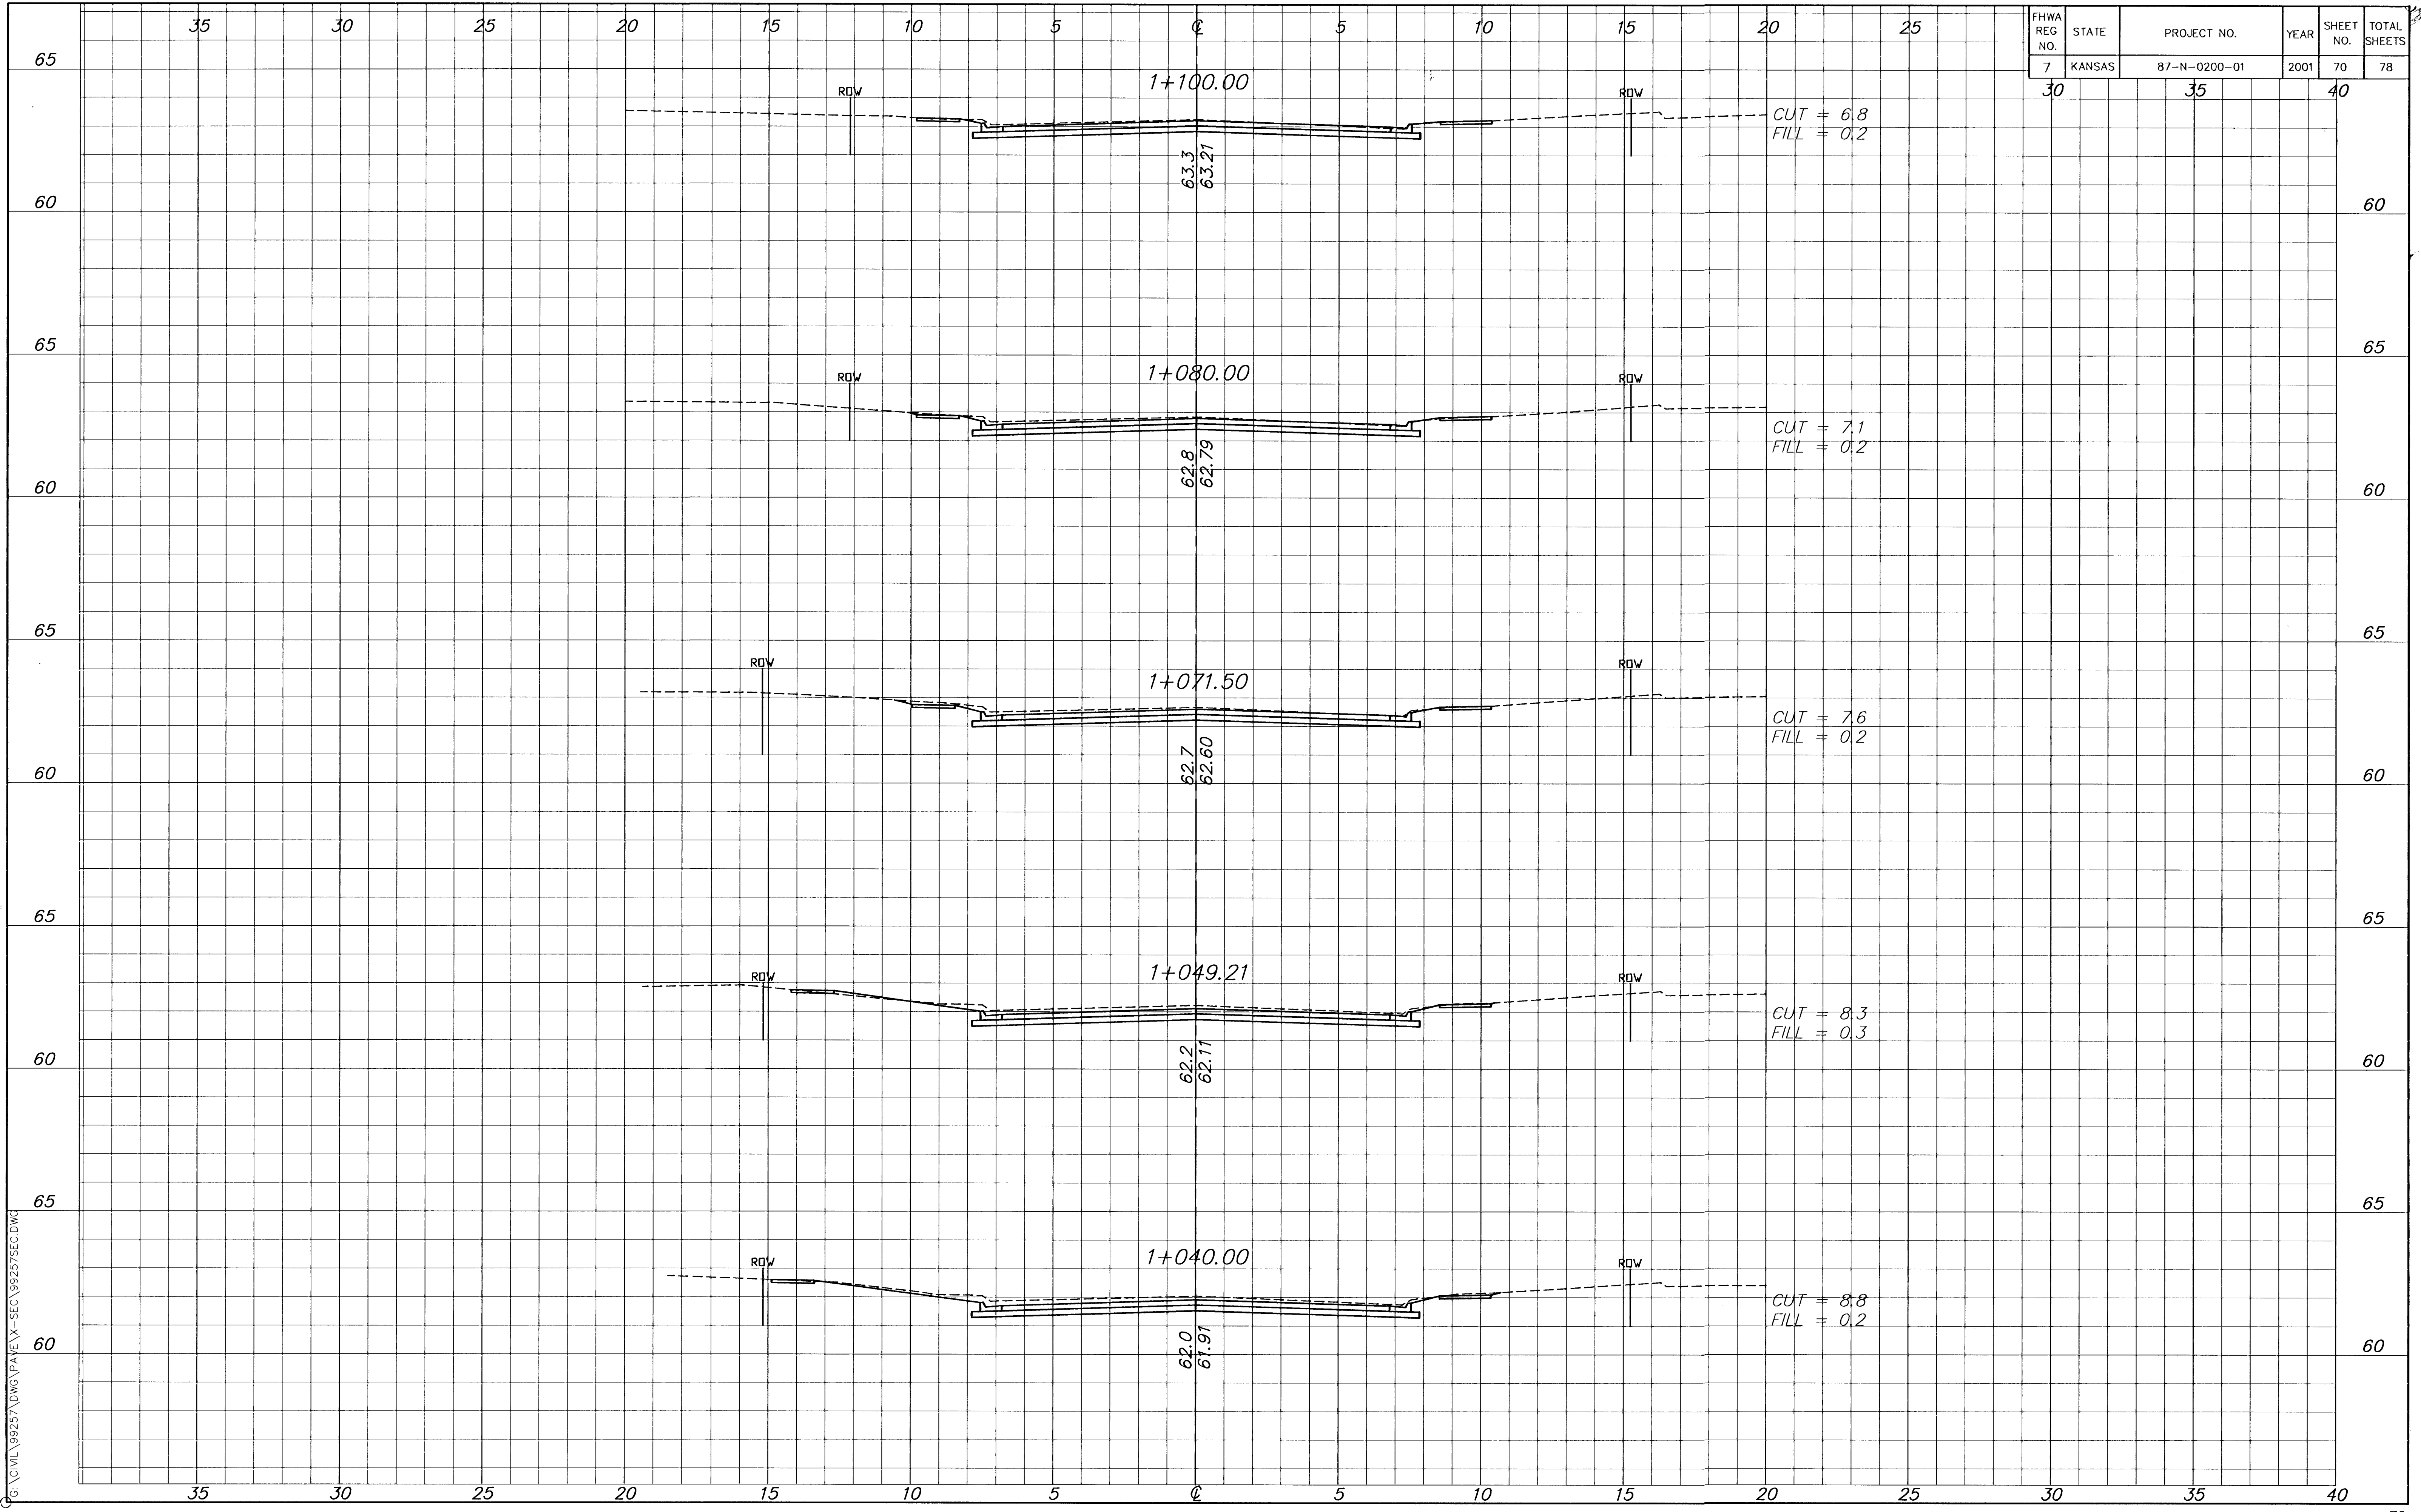

G:\CIVIL\99257\DWG\PAVE\X-SEC\99257SEC.DWG