


DATE	
BY	
FINAL SURVEY	
PLOTTED AREAS	
CHECKED AREAS	

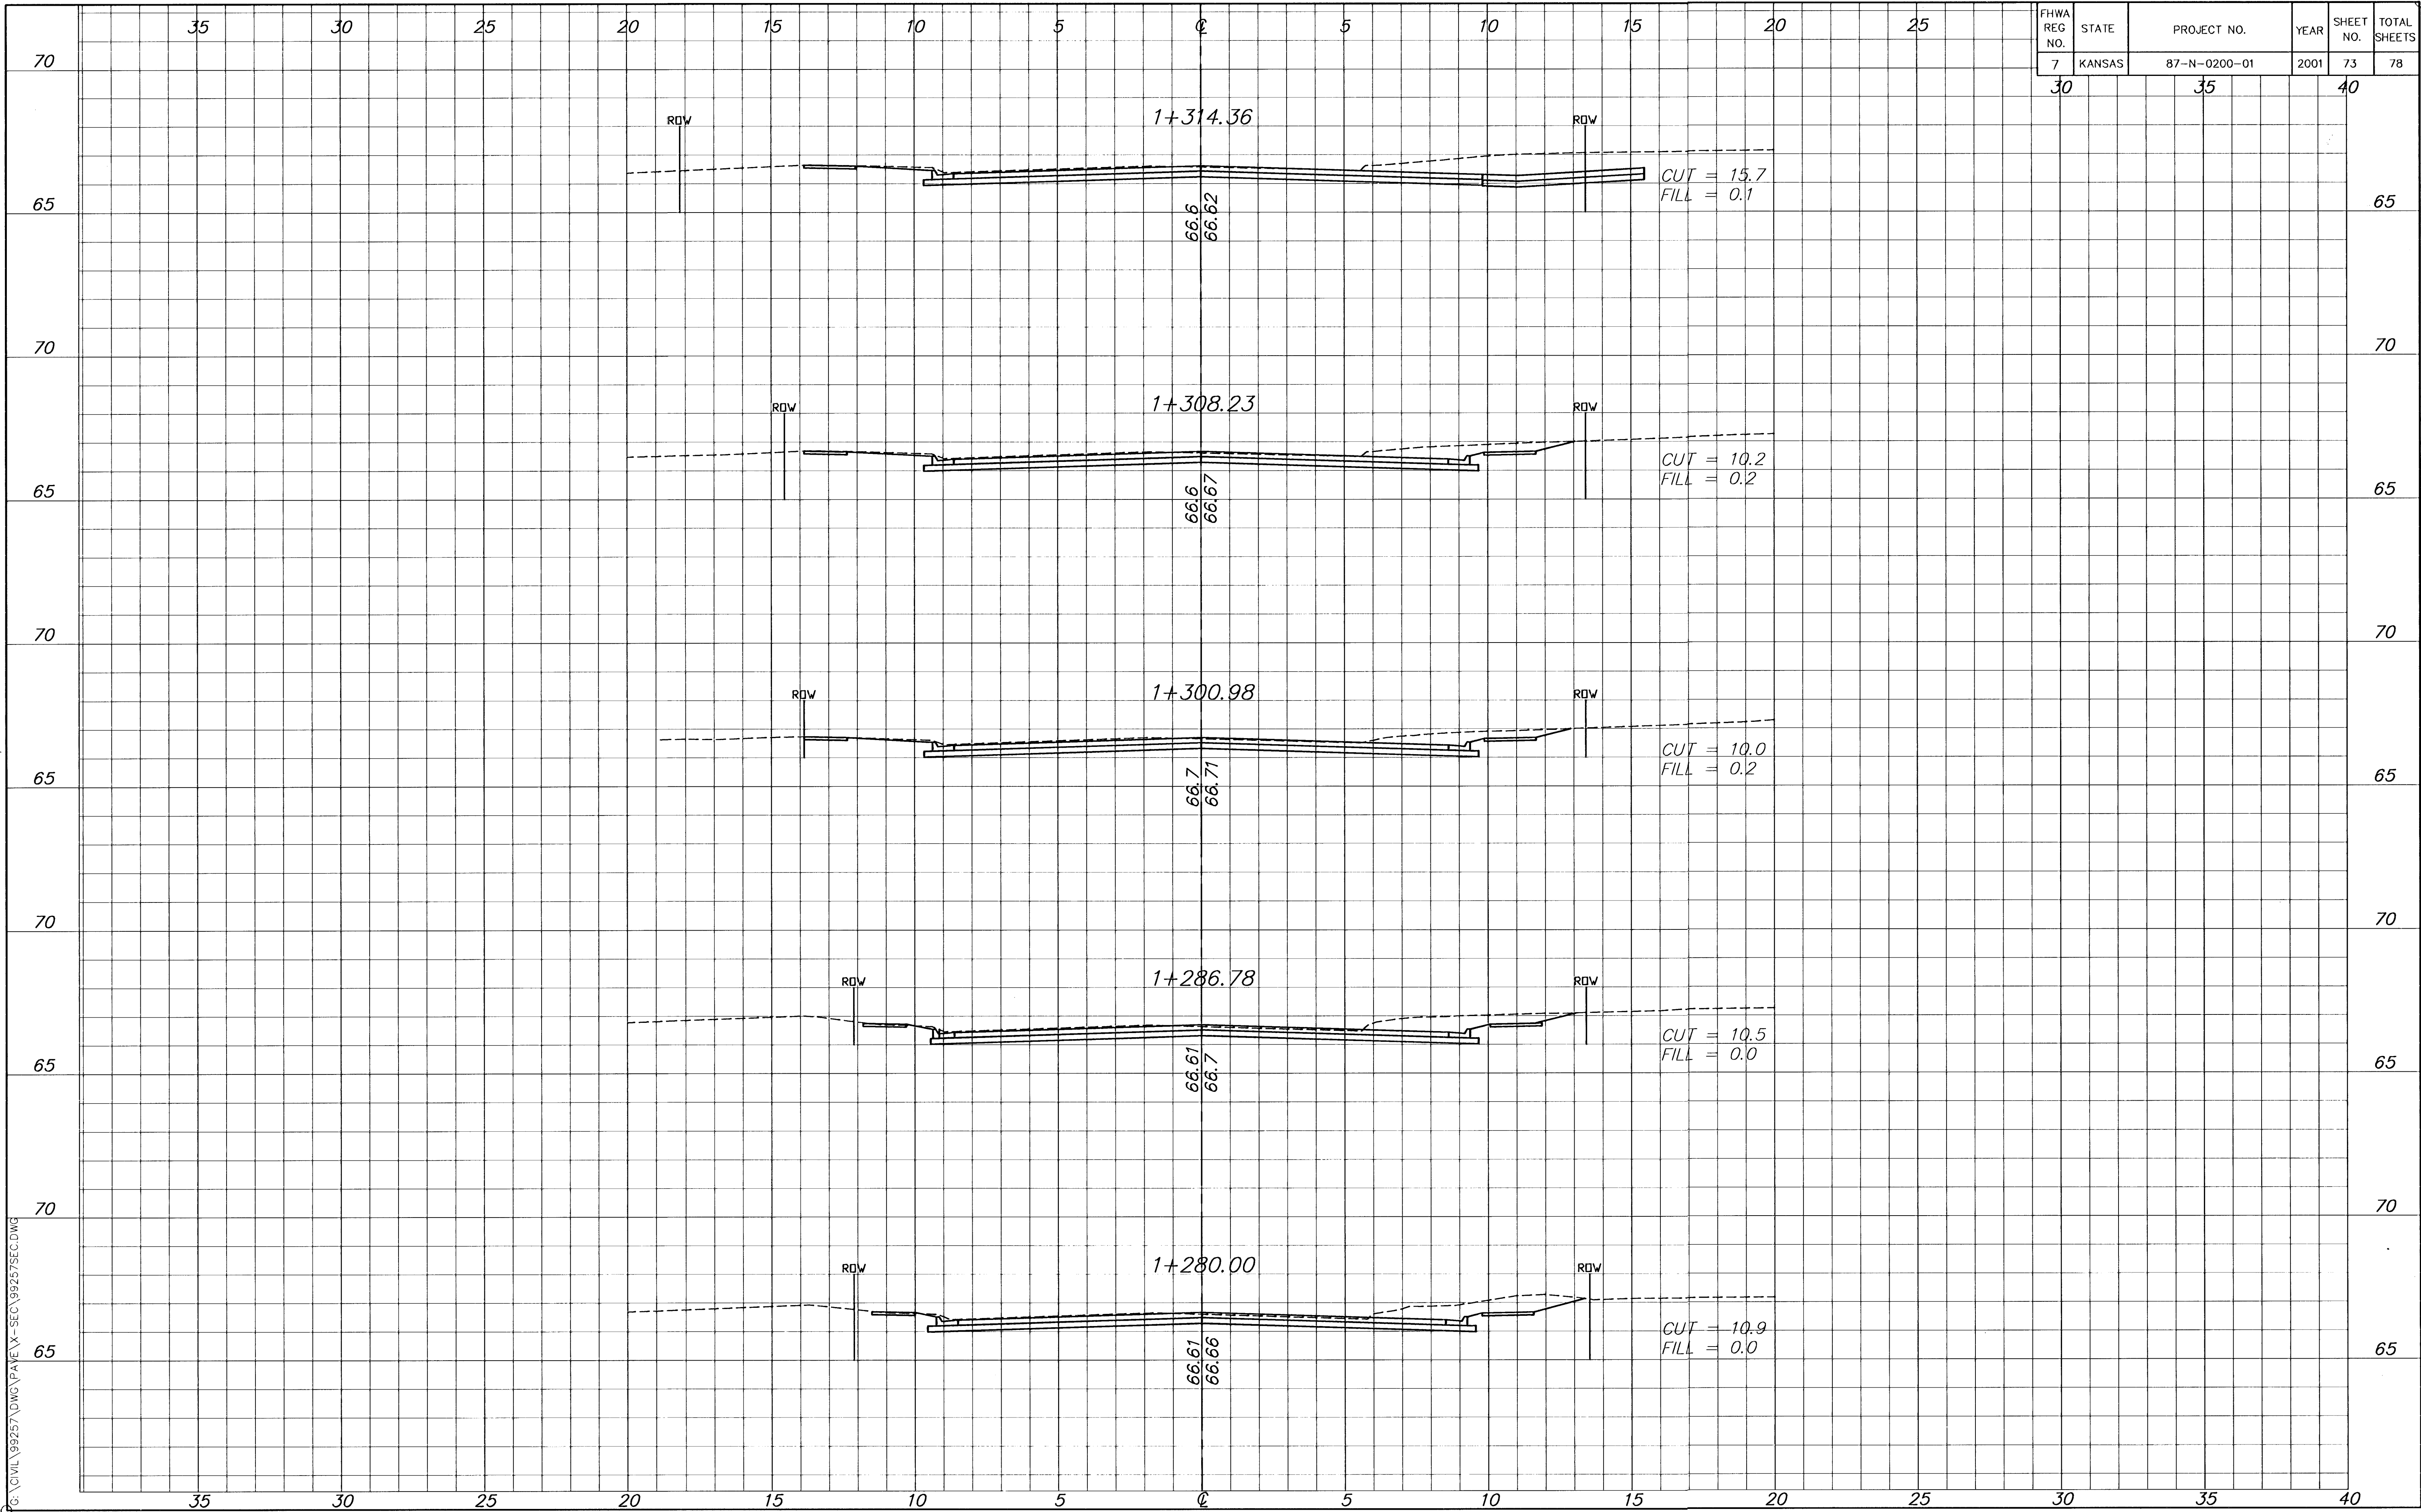

FHWA REG. NO.	STATE	PROJECT NO.	YEAR	SHEET NO.	TOTAL SHEETS
7	KANSAS	87-N-0200-01	2001	73	78