


FHWA REGION NO.	STATE	PROJECT NUMBER	FISCAL YEAR	SHEET NUMBER	TOTAL SHEETS
7	KANSAS	87N-0078-01	1997	32	33

BY	DATE

REFERENCES NOTED	REFERENCES CHECKED

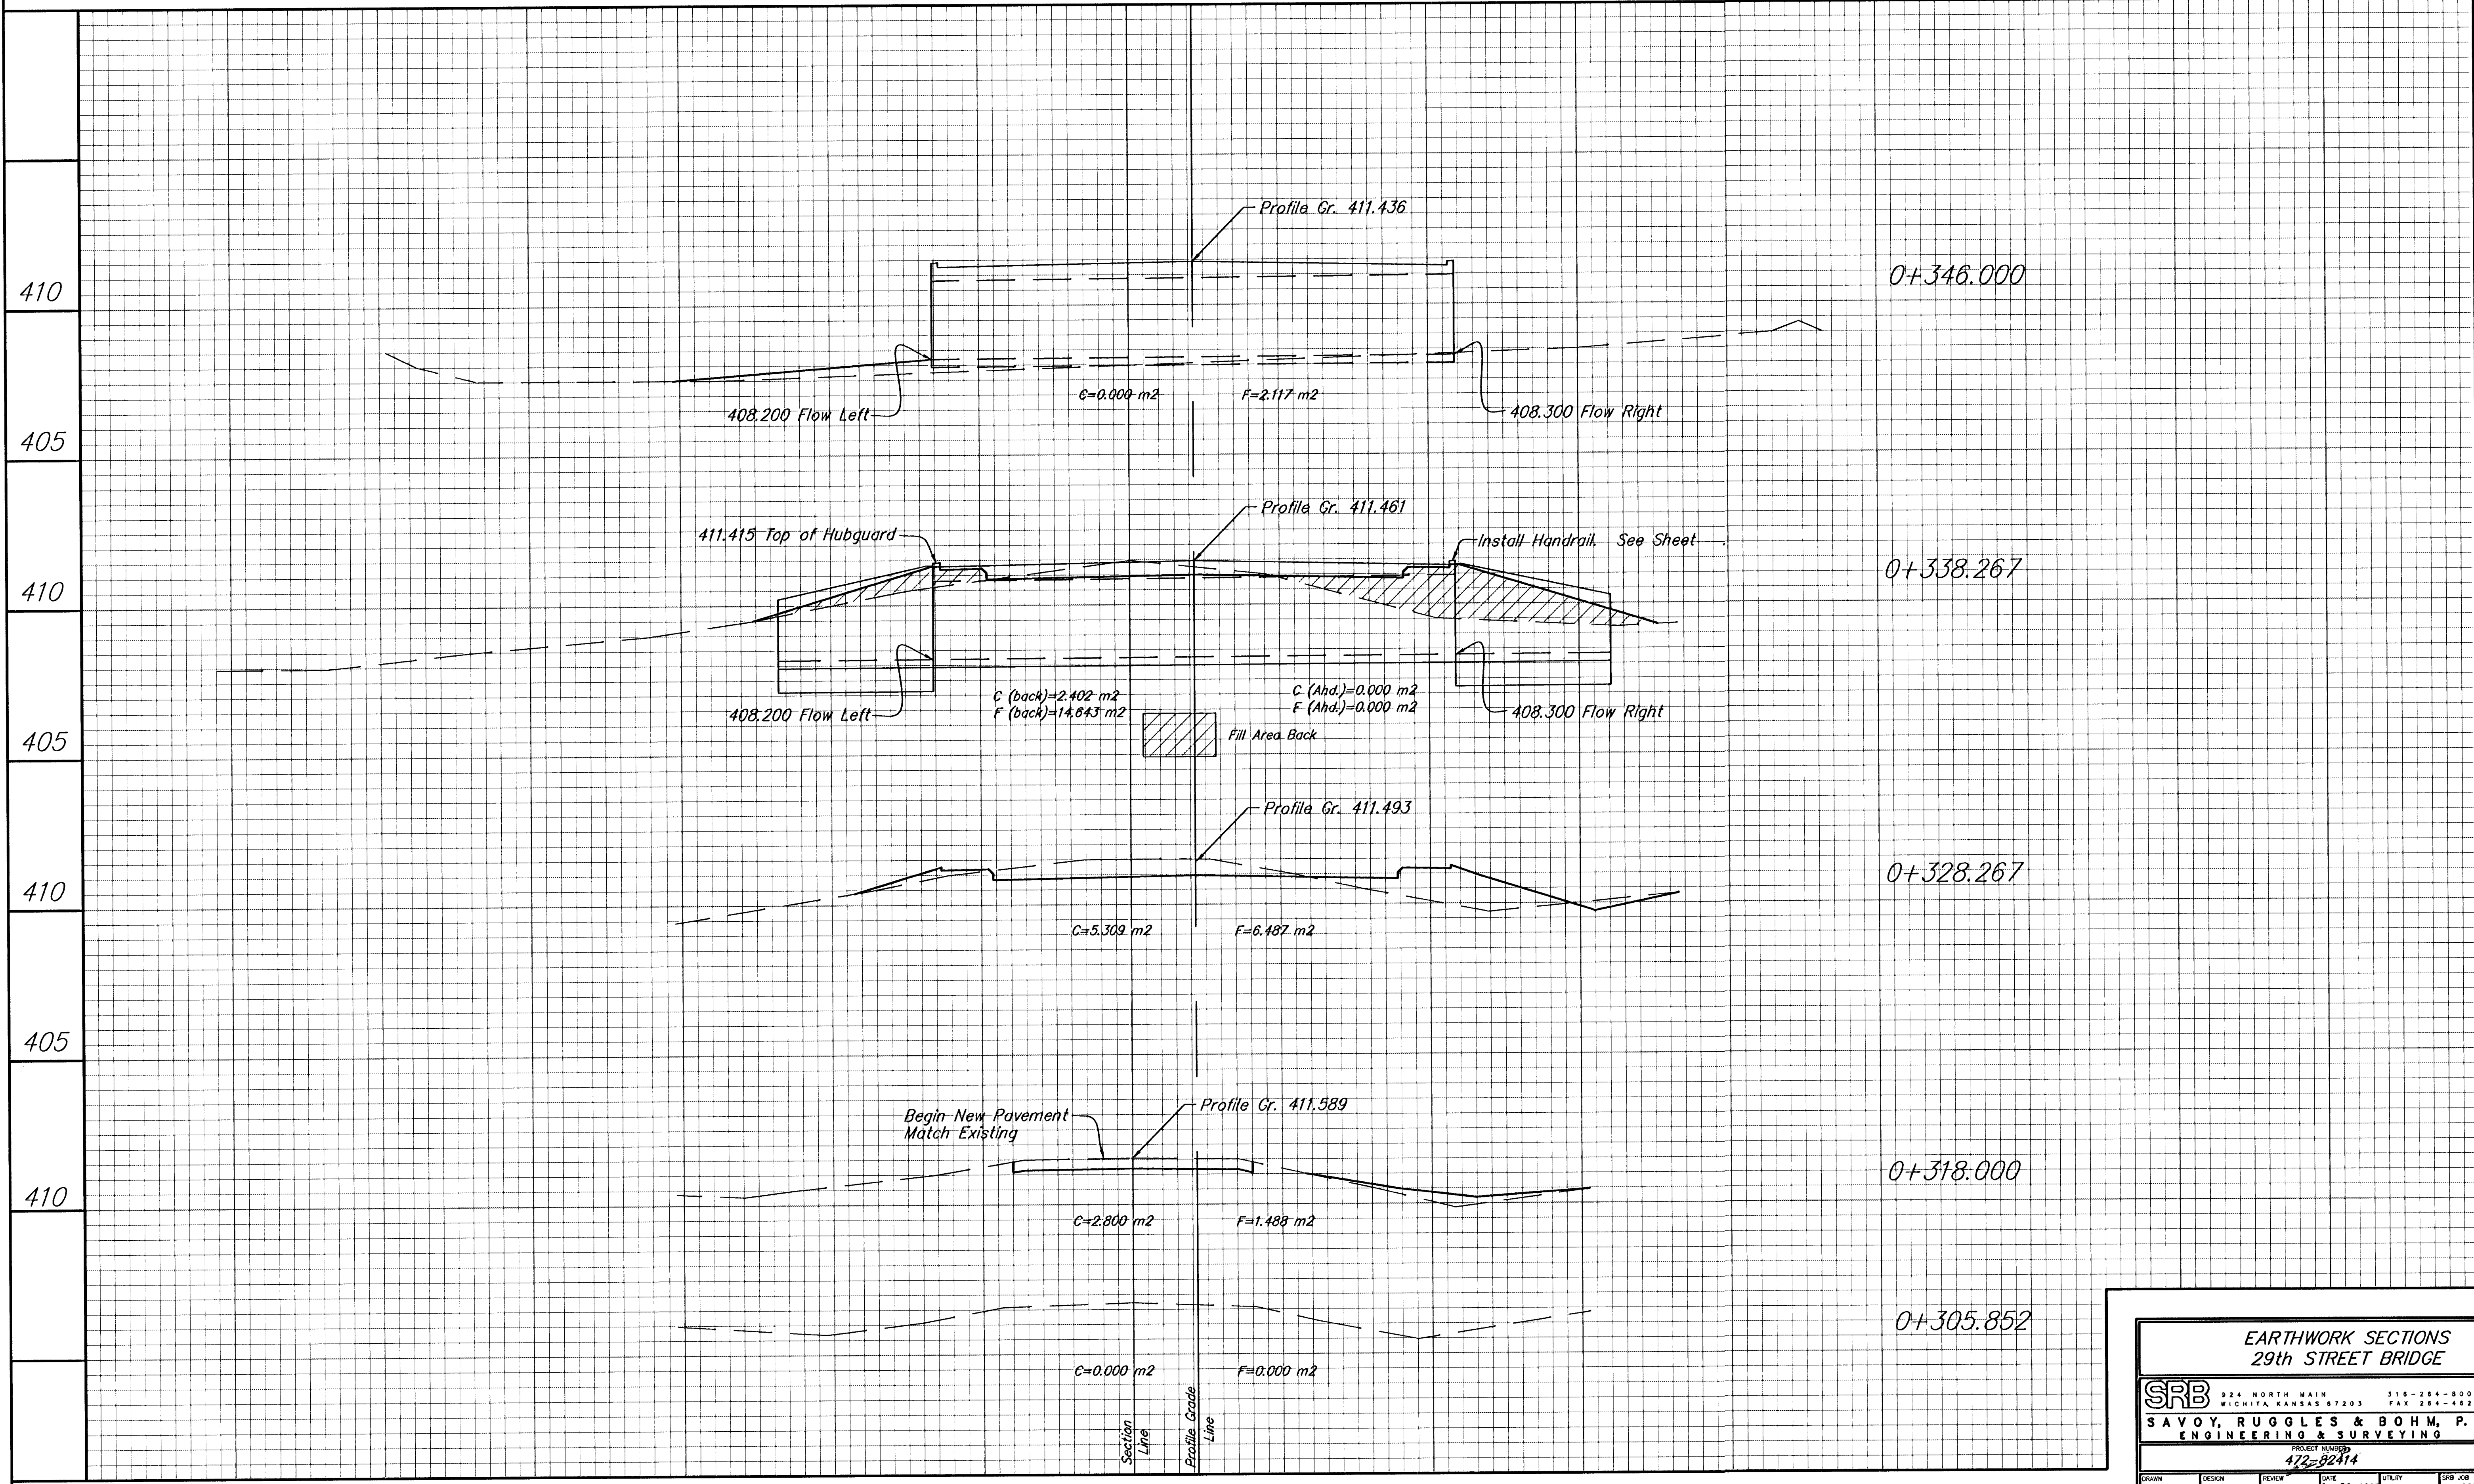

**EARTHWORK SECTIONS
29th STREET BRIDGE**

SRB	924 NORTH MAIN WICHITA, KANSAS 67203		316-264-8008 FAX 316-264-4821	
	SAVOY, RUGGLES & BOHM, P.A. ENGINEERING & SURVEYING			
PROJECT NUMBER 472-82414				
DRAWN KWL	DESIGN CMB	REVIEW	DATE Jun 26, 1998	UTILITY SRB JOB 95E

REVISED	32
BY DATE	33