


### EARTHWORK SUMMARY

STATION	AREAS Square Feet		VOLUMES Cubic Yards		CUMULATIVE VOLUMES Cubic Yards	
	FILL	CUT	FILL	CUT	FILL	CUT
0+305.852	0.00	0.00	9.05	17.01	9.05	17.01
0+318.000	1.49	2.80	40.97	41.63	50.02	58.64
0+328.267	6.49	5.31	105.65	38.55	155.67	97.19
0+338.267 (back)	14.64	2.40	0.00	0.00	155.67	97.19
0+338.267 (ahd.)	0.00	0.00	8.19	0.00	163.86	97.19
0+346.000	2.117	0.00	8.19	0.00	172.05	97.19
0+353.733 (back)	0.00	0.00	0.00	0.00	172.05	97.19
0+353.733 (ahd.)	21.44	3.26	124.95	54.80	297.00	151.99
0+363.733	3.55	7.70	5.79	12.87	302.79	164.86
0+366.000	1.56	4.35	4.19	11.69	306.98	176.55
0+371.376	0.00	0.00				

DATE	
BY	
REFERENCES NOTED	
REFERENCES CHECKED	

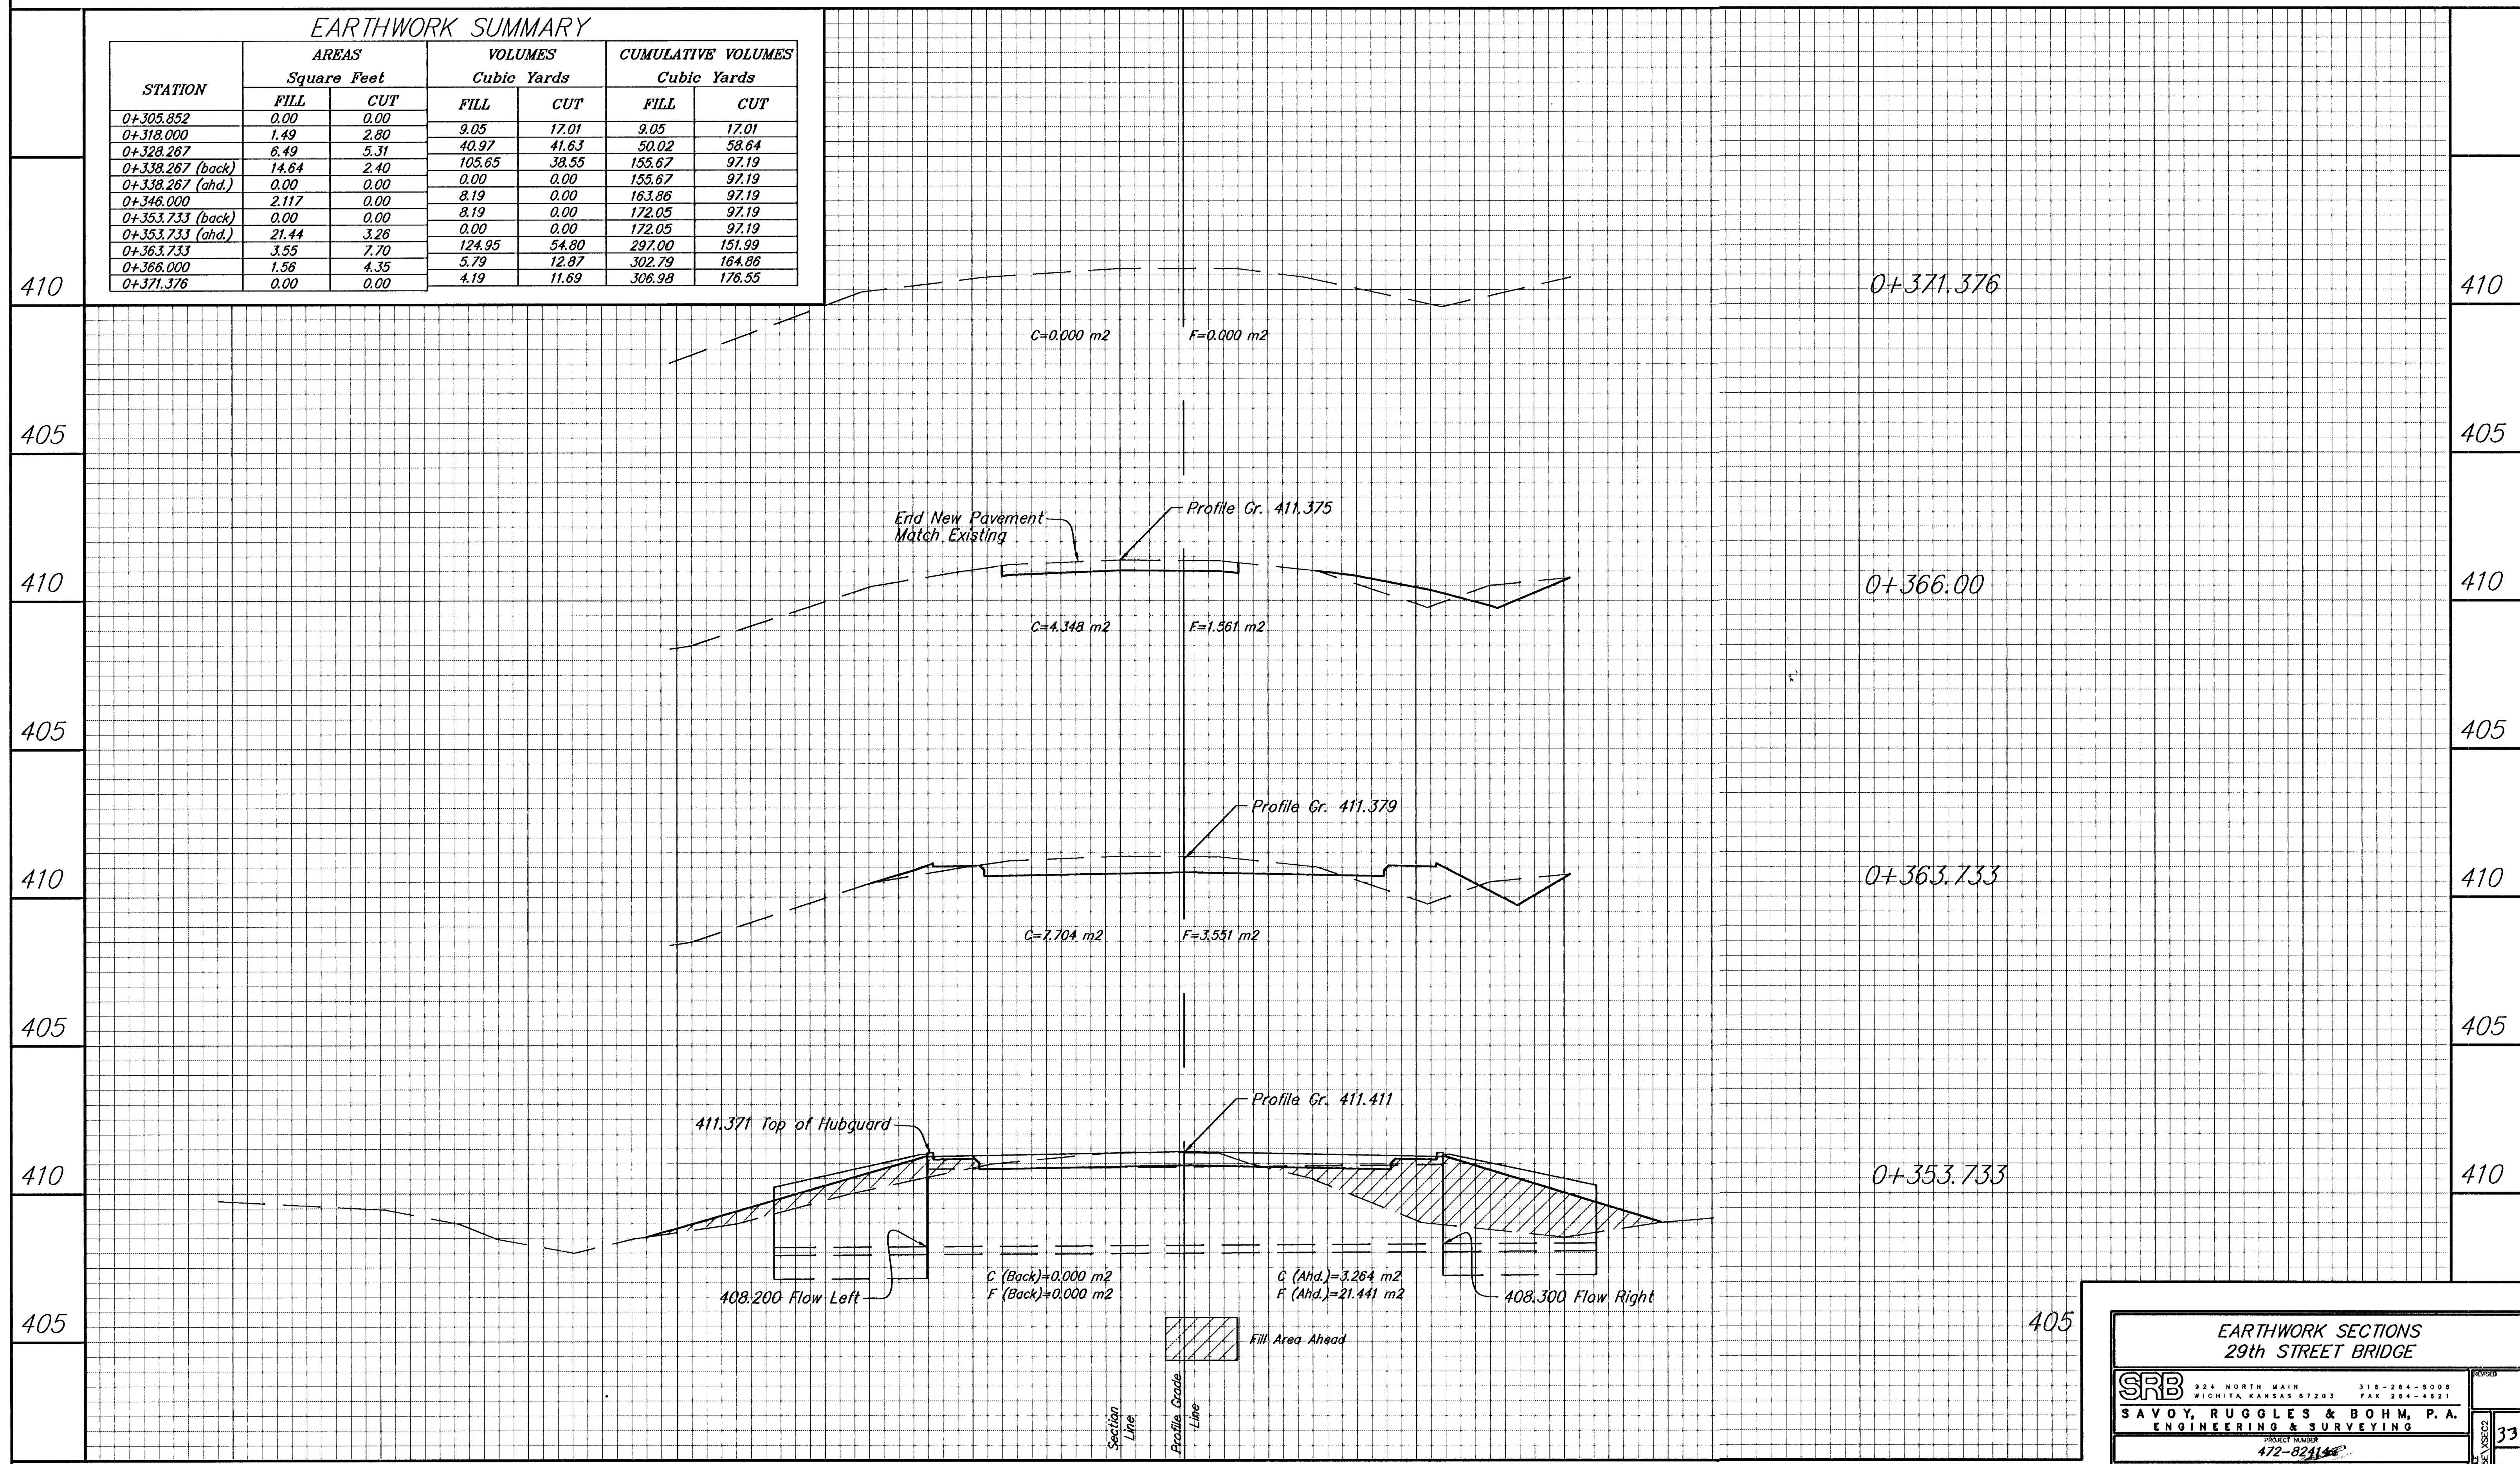

<b>EARTHWORK SECTIONS 29th STREET BRIDGE</b>					
<b>SRB</b>	324 NORTH MAIN WICHITA, KANSAS 67203	316-264-8008 FAX 264-4821	REVISED		
<b>SAVOY, RUGGLES &amp; BOHM, P. A. ENGINEERING &amp; SURVEYING</b>					
PROJECT NUMBER <b>472-82114</b>					
DRAWN KWL	DESIGN CMB	REVIEW Z	DATE 12.27.11	UTILITY SRB JOB	SRB JOB 95E
					33
					33