
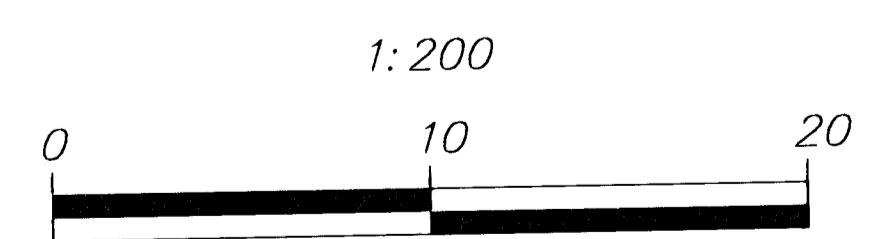


FHWA REG. NO.	STATE	PROJECT NO.	YEAR	SHEET NO.	TOTAL SHEETS
7	KANSAS	STP-N012(901)	2001	3	23

SECOND ADDITION TO  
CHERRY CREEK HILLS

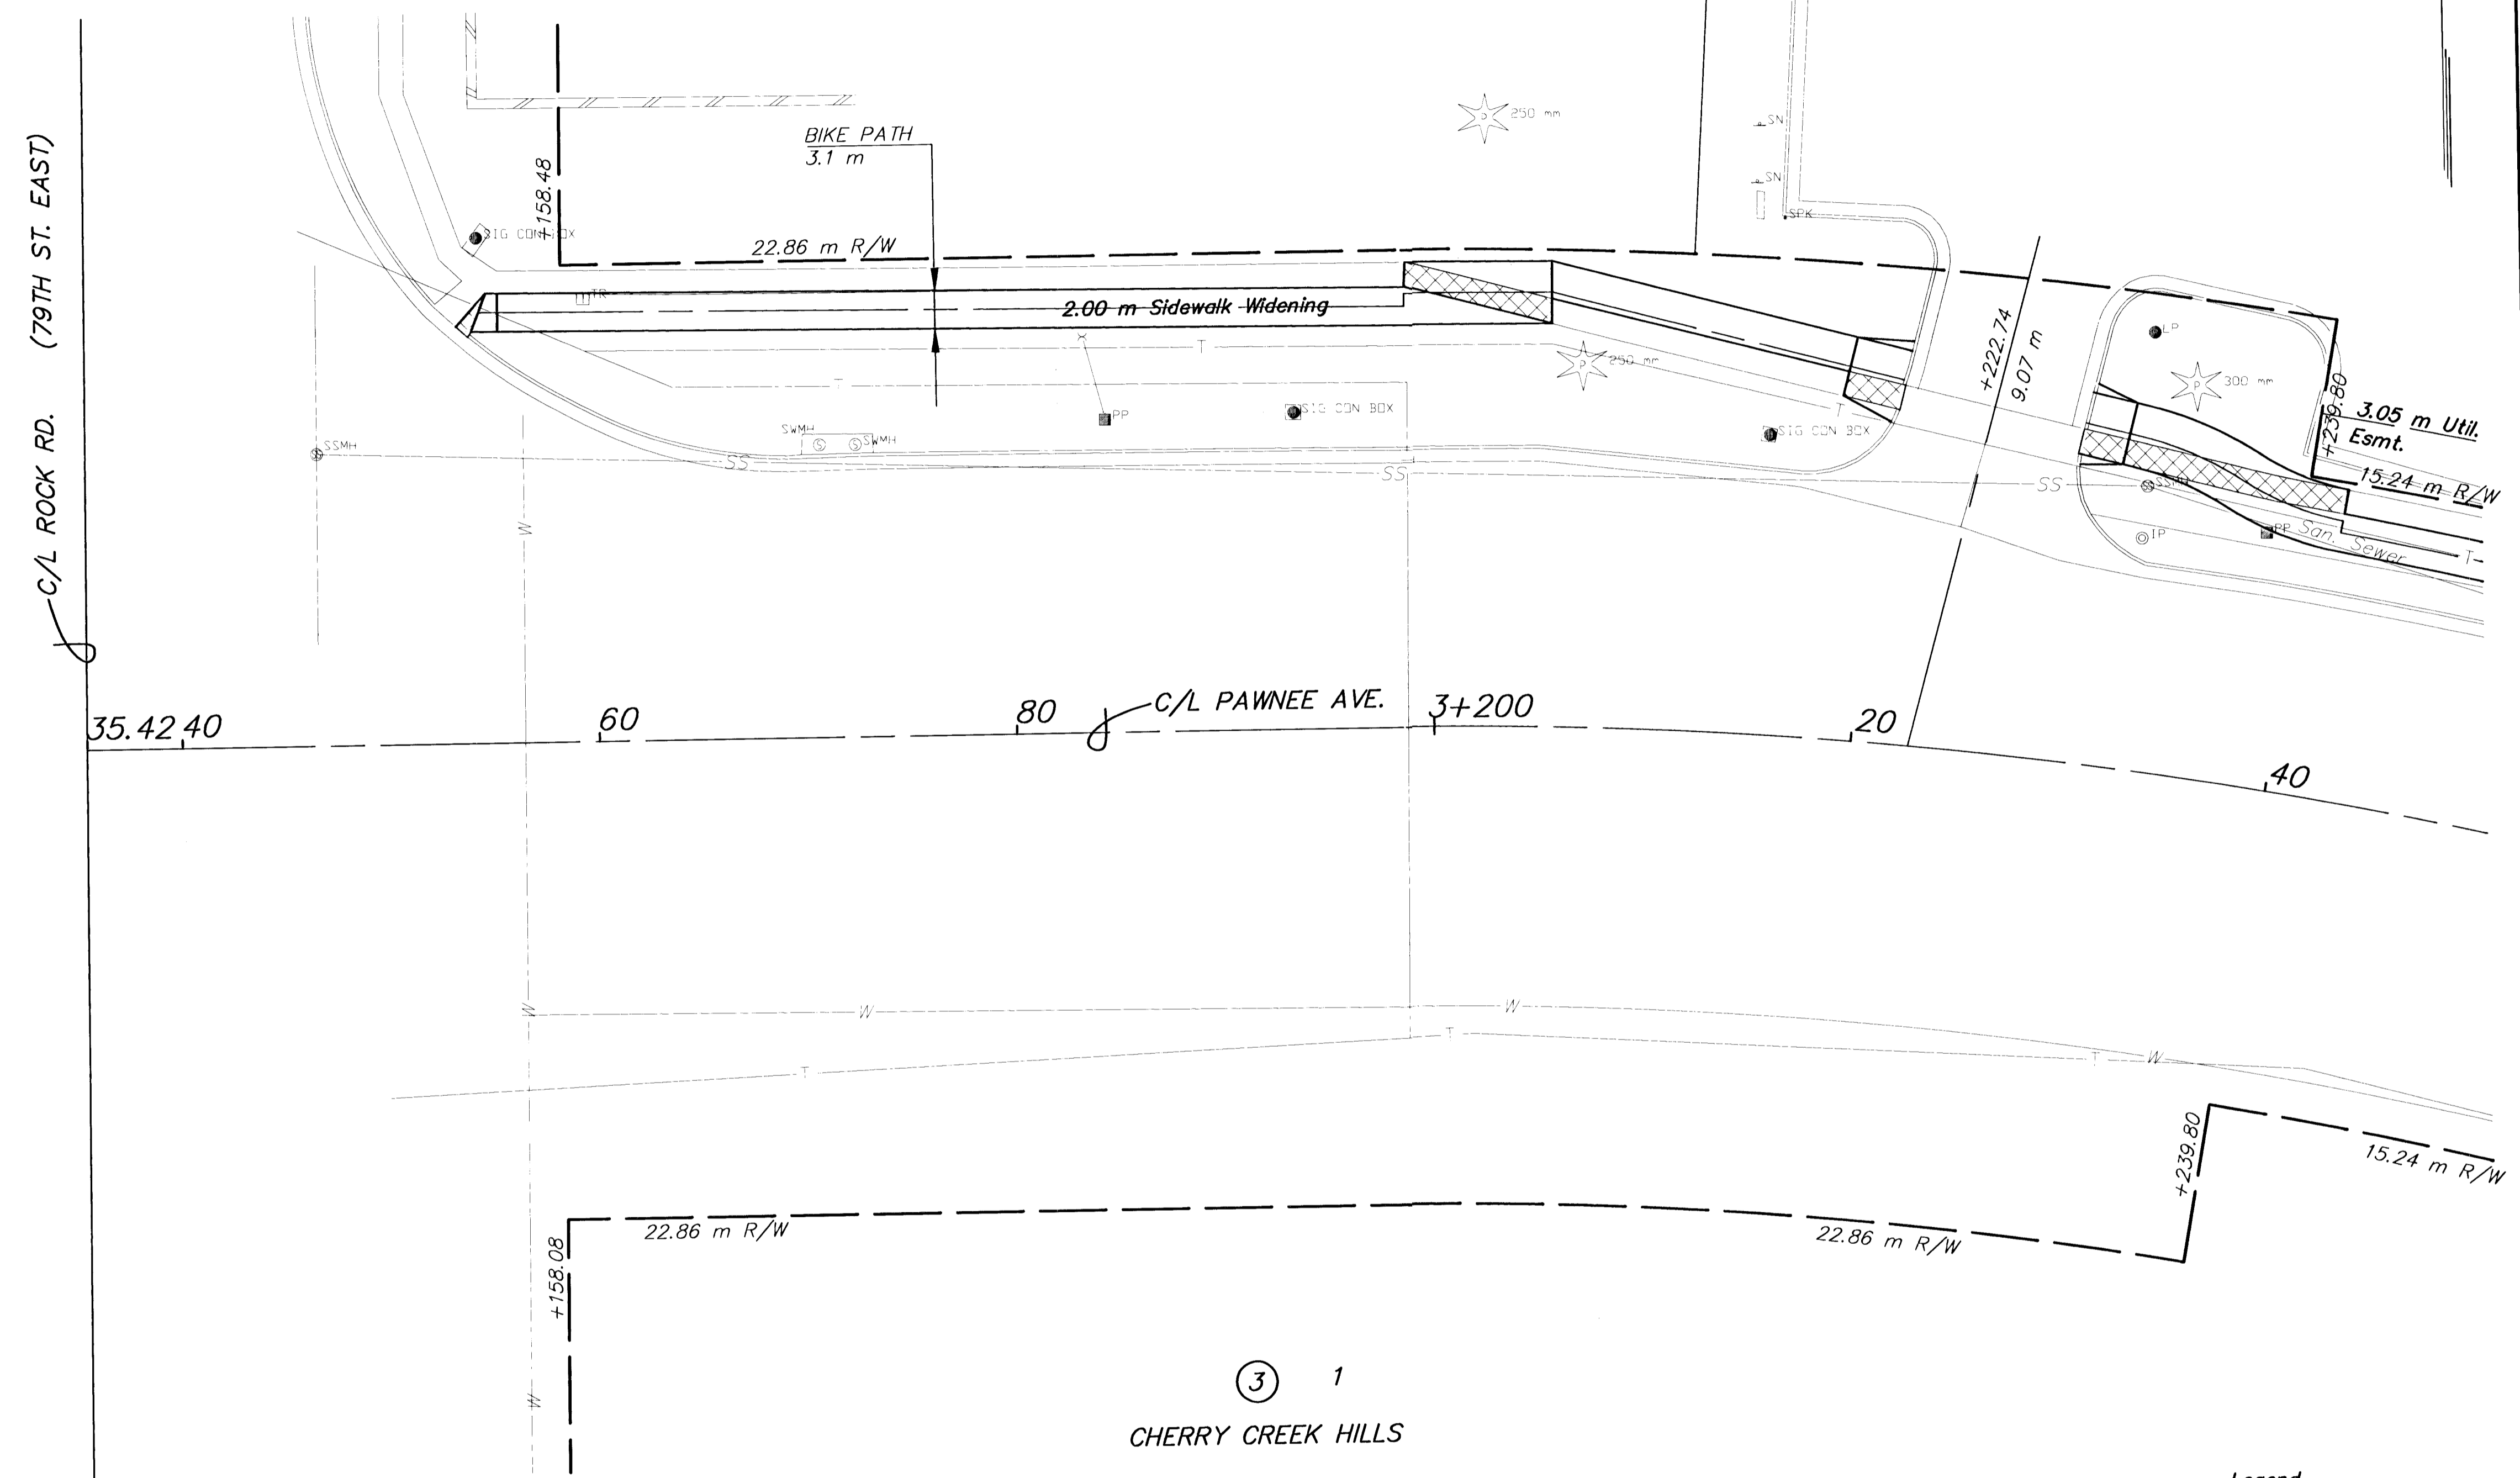

PLAN: Lat. & Long. (meters)  
 PROFILE: Horiz. same as above,  
 Vert. SCALE: 1 : 20

**Legend**  
 Pavement, Median, Driveway and/or Sidewalk Removal

NO.	DATE	REVISIONS	BY	APP'D
2				
1				

KANSAS DEPARTMENT OF TRANSPORTATION  
**LANDSCAPE IMPROVEMENTS**  
**PAWNEE AVE.**  
 STA. 3+135.418 TO STA. 3+240  
 PROJ. NO. 87 STP-N-0129-01 SEDGWICK COUNTY

**MID-KANSAS ENGINEERING CONSULTANTS, INC.**  
 WICHITA, KANSAS

DESIGNED BY: JTC	CHECKED BY: JTC
DRAWN BY: GJR	DATE: APRIL 2002 SHEET 3 OF 23

G:\CIVIL\PAW-MEBB\8717A\ROADSIDE\LANDSCAPE\1\land1.dwg F1: Apr 12 10:36:06 2002