


FHWA REG NO.	STATE	PROJECT NO.	YEAR	SHEET NO	TOTAL SHEETS
7	KANSAS	STP-N012(901)	2001	4	23

SECOND ADDITION TO CHERRY CREEK HILLS

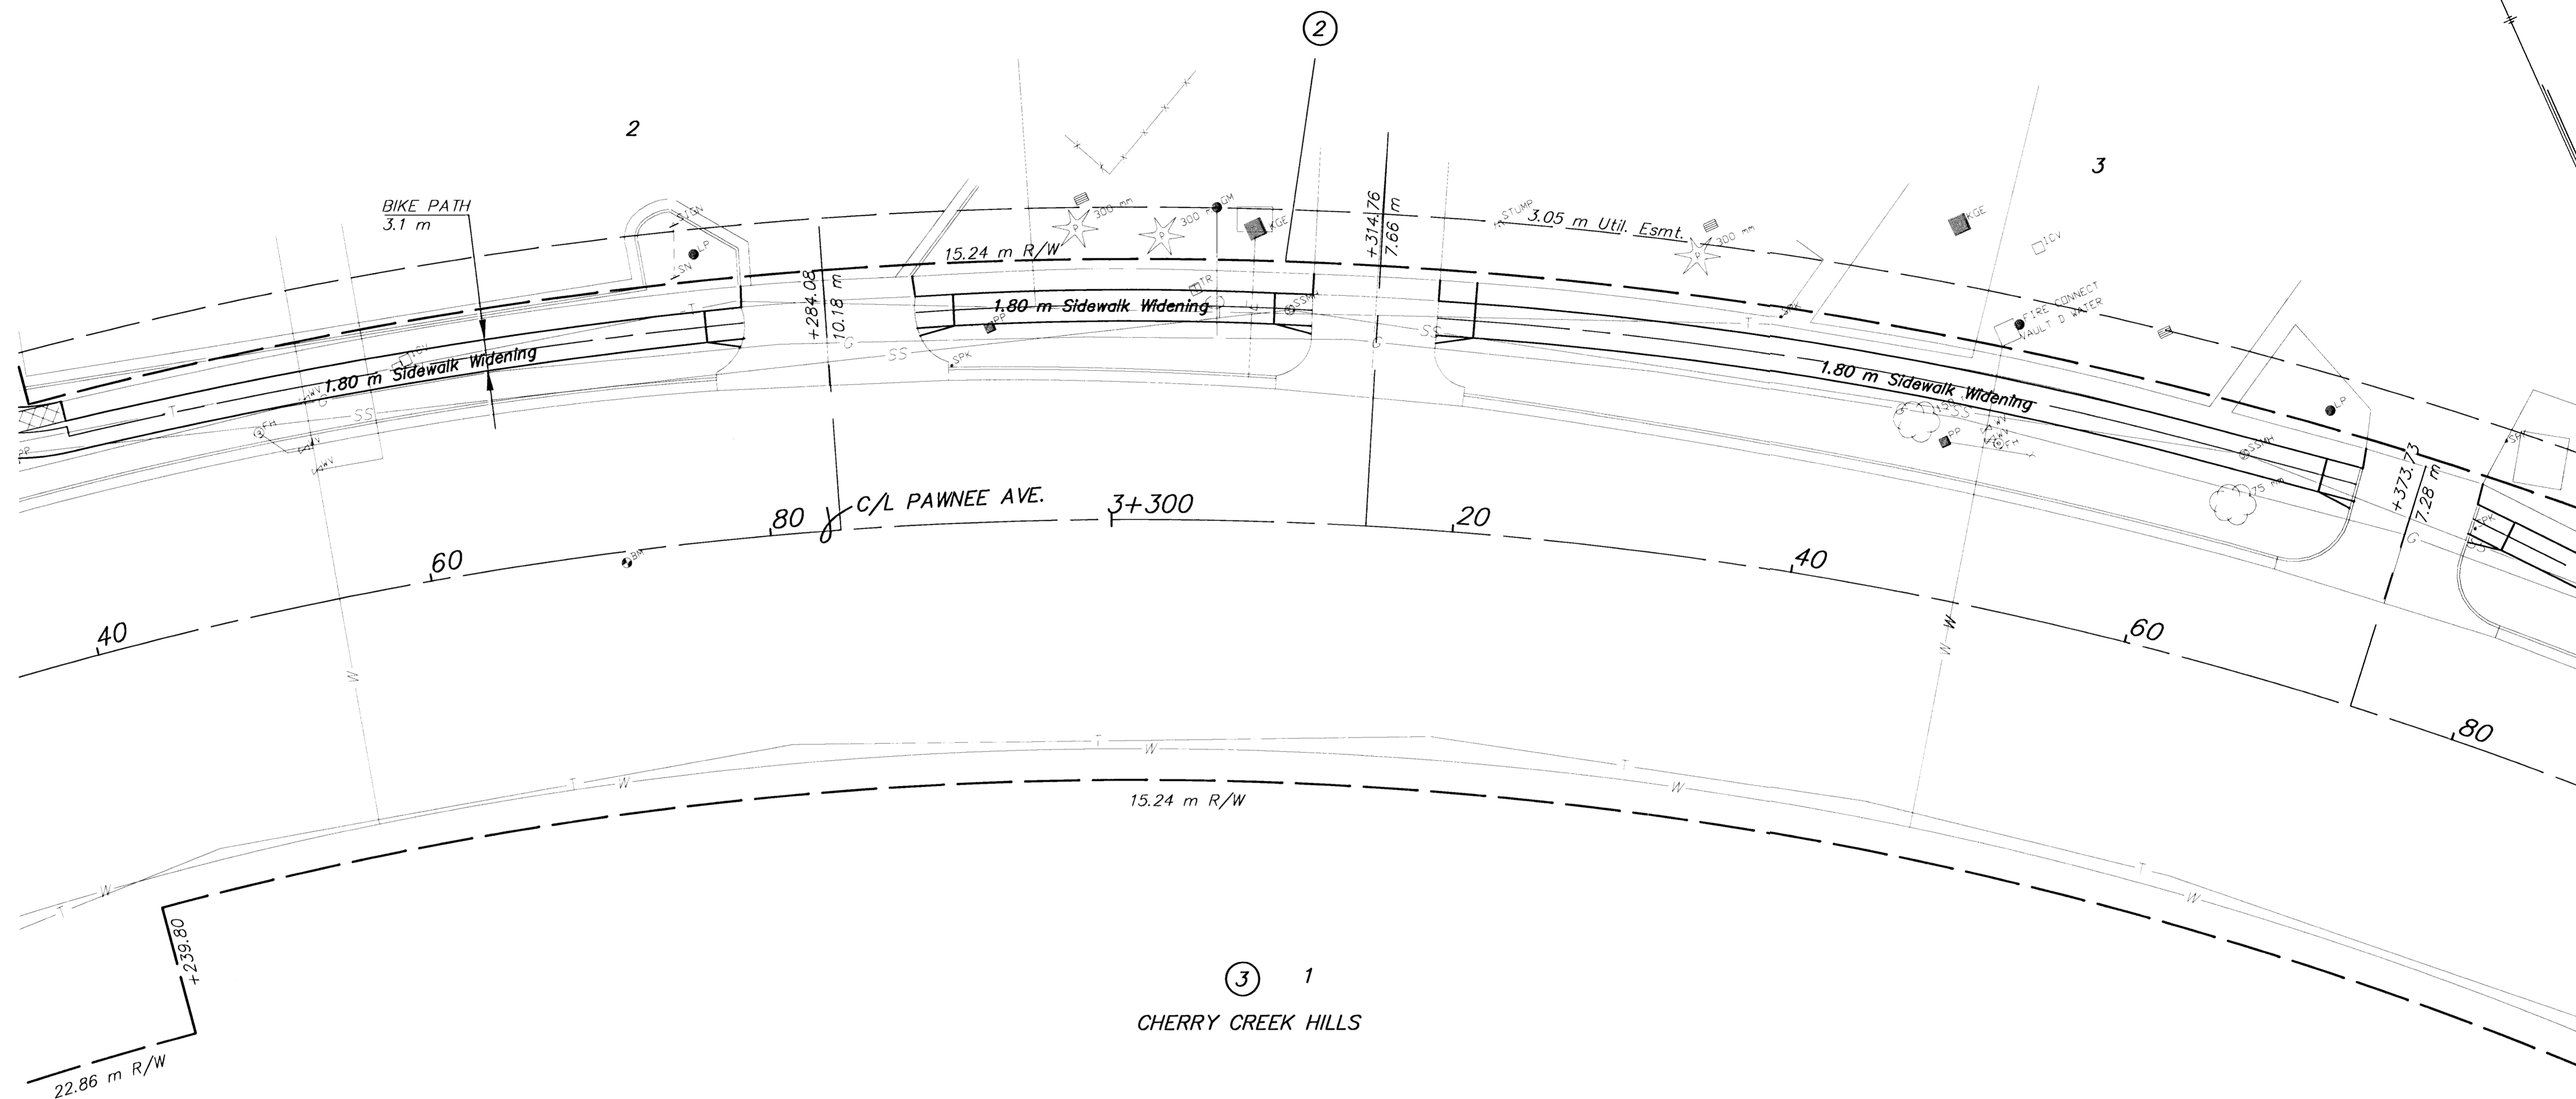

Legend

 Pavement, Median, Driveway and/or Sidewalk Removal

2				
1				
NO.	DATE	REVISIONS	BY	APP'D
KANSAS DEPARTMENT OF TRANSPORTATION LANDSCAPE IMPROVEMENTS PAWNEE AVE. STA. 3+240 TO STA. 3+380 PROJ. NO. 87 STP-N-0129-01 SEDGWICK COUNTY MID-KANSAS ENGINEERING CONSULTANTS, INC. WICHITA, KANSAS				
DESIGNED BY:	JTC	CHECKED BY:	JTC	
DRAWN BY:	GJR	DATE:	APRIL 2002	SHEET 4 OF 23

G:\21\11\PAW-WEB\9571\ROADSIDE\LANDSCAPE\LANDSCAPE\11and2.dwg F11 Apr 12 10:39:13 2002