



FHWA REG NO.	STATE	PROJECT NO.	YEAR	SHEET NO	TOTAL SHEETS
7	KANSAS	STP-N012(901)	2001	6	23

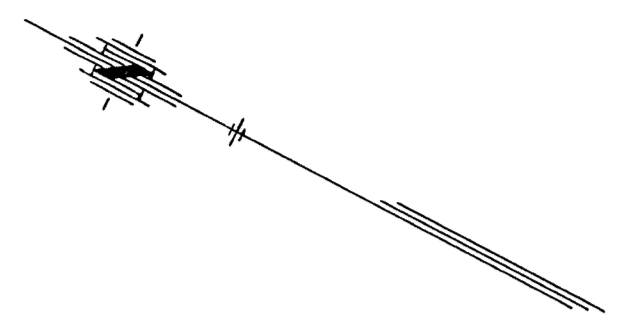

SECOND ADDITION TO CHERRY CREEK HILLS

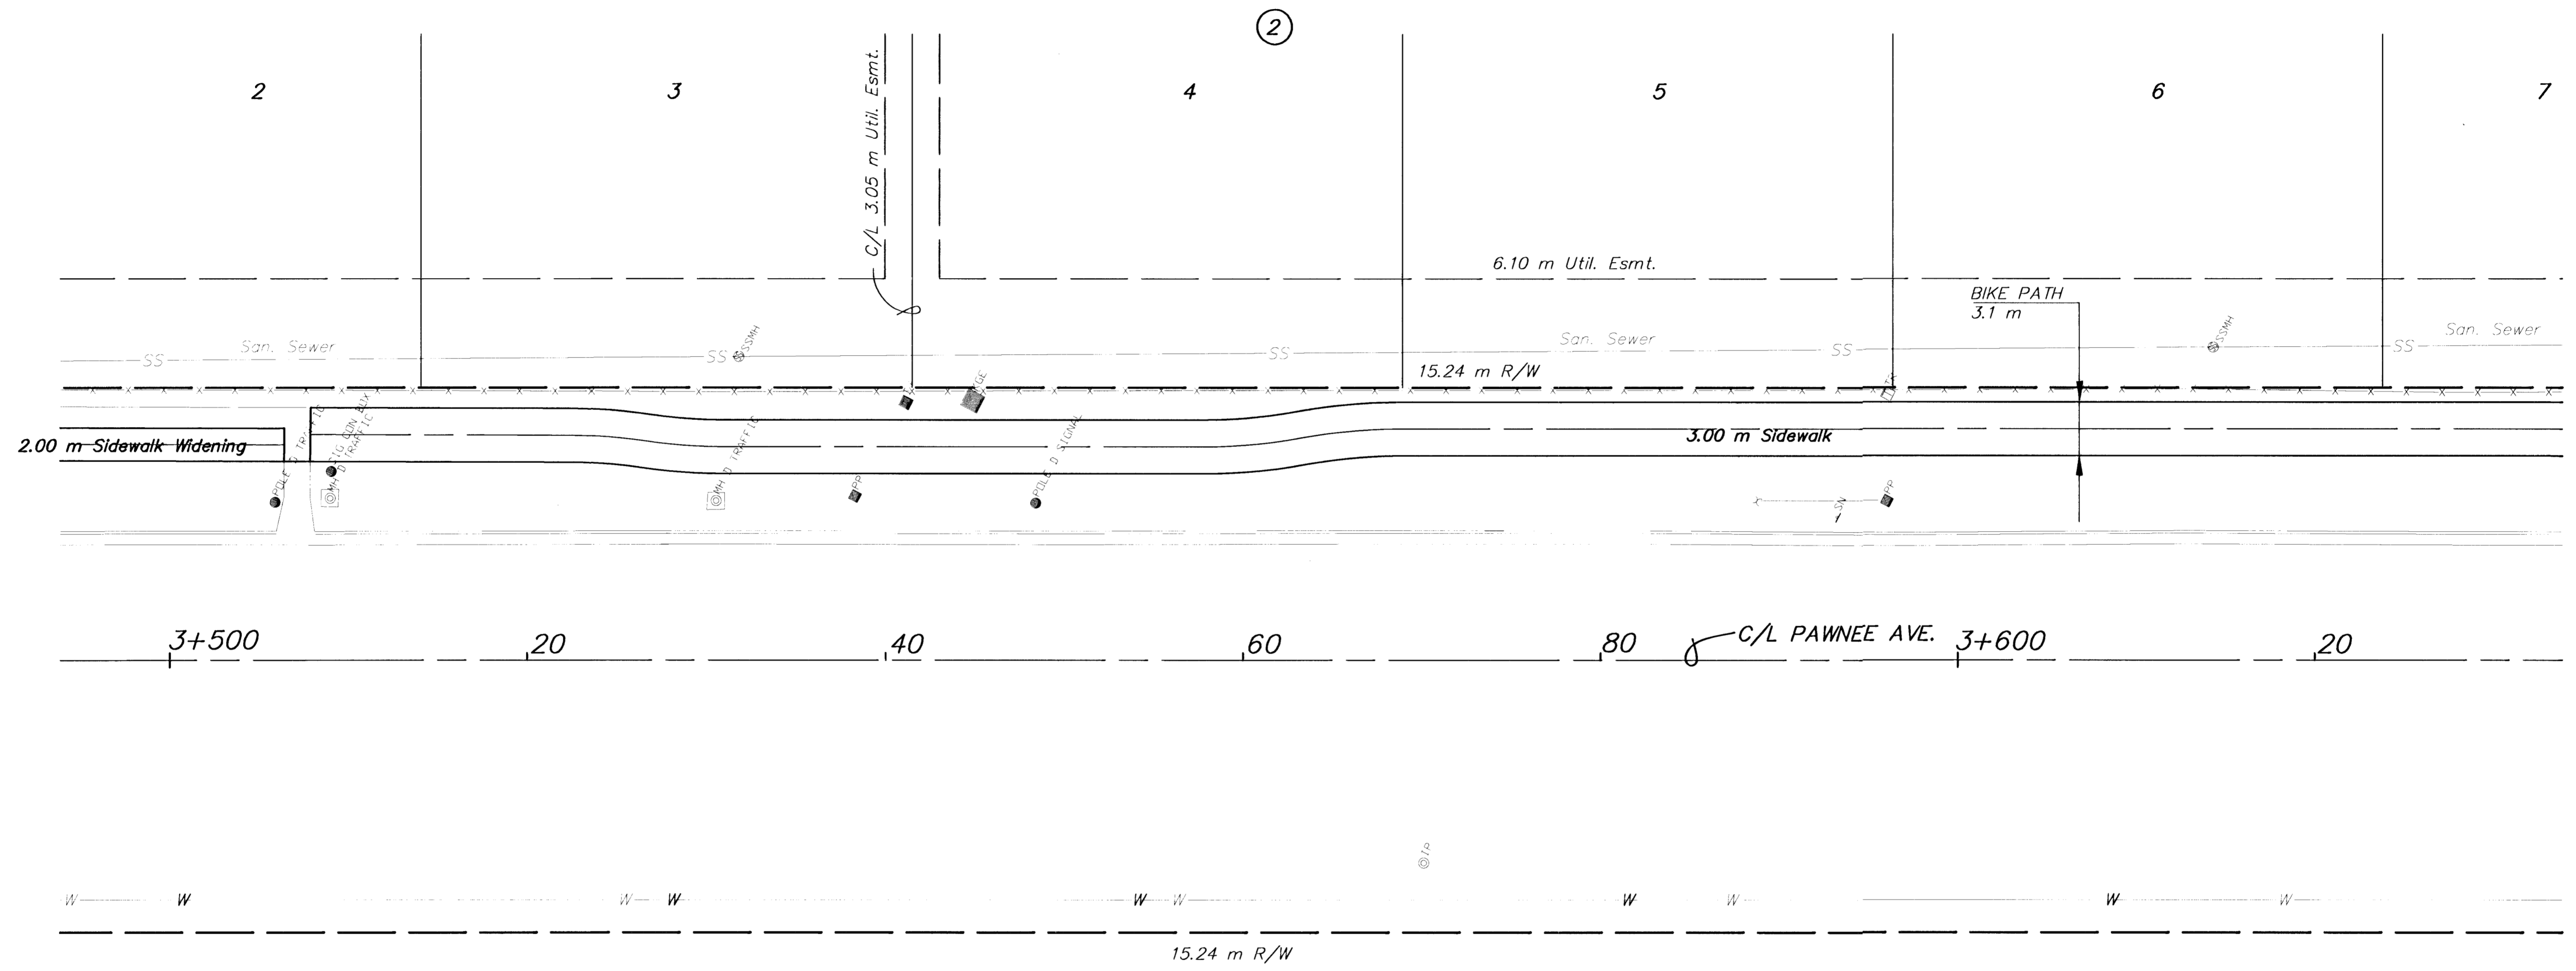

CHERRY CREEK HILLS

**Legend**  
 Pavement, Median, Driveway and/or Sidewalk Removal

2				
1				
NO.	DATE	REVISIONS	BY	APP'D
KANSAS DEPARTMENT OF TRANSPORTATION <b>LANDSCAPE IMPROVEMENTS</b> <b>PAWNEE AVE.</b> <b>STA. 3+500 TO STA. 3+620</b> PROJ. NO. 87 STP-N-0129-01 SEDGWICK COUNTY <b>MID-KANSAS ENGINEERING CONSULTANTS, INC.</b> WCHITA, KANSAS				
DESIGNED BY:	JTC	CHECKED BY:	JTC	
DRAWN BY:	GJR	DATE:	APRIL 2002	SHEET 6 OF 23

G:\CIVIL\PAW-KEBB\98171\ROADSIDE\LANDSCAPE\LANDSCAPE\LANDSCAPE.dwg Fr1 Apr 12 10:58:30 2002