

1:200

0 10 20


PLAN: Lat. & Long. (meters)

PROFILE: Horiz. same as above,
Vert. $\longrightarrow$ 0.2
0

SCALE: 1 : 20

FHWA REG NO.	STATE	PROJECT NO.	YEAR	SHEET NO	TOTAL SHEETS
7	KANSAS	STP-N012(901)	2001	9	23

QTY.	COMMON NAME	BOTANICAL NAME	SIZE	CONDITION/REMARKS
LARGE DECIDUOUS TREES				
3	OCTOBER GLORY MAPLE	Acer rubrum 'October Glory'	25" cal.	Balled-in-Burlap
2	CHINESE PISTACHE	Pistacia chinensis	25" cal.	Balled-in-Burlap
EVERGREEN TREES				
3	LIMBER PINE	Pinus flexilis	8'	Balled-in-Burlap
ORNAMENTAL TREES				
6	RAIRIFIRE CRABAPPLE	Malus sp. 'Rairifire'	15" cal.	Balled-in-Burlap
4	SPRING SNOW CRABAPPLE	Malus sp. 'Spring Snow'	15" cal.	Balled-in-Burlap
6	OKLAHOMA REDBUD	Cercis reniformis	15" cal.	Balled-in-Burlap
4	FLAME AMUR MAPLE	Acer ginnala 'Flame'	15" cal.	Balled-in-Burlap
LAWN				
-	K-31 FESCUE	Festuca arundinacea 'K-31'	80D	

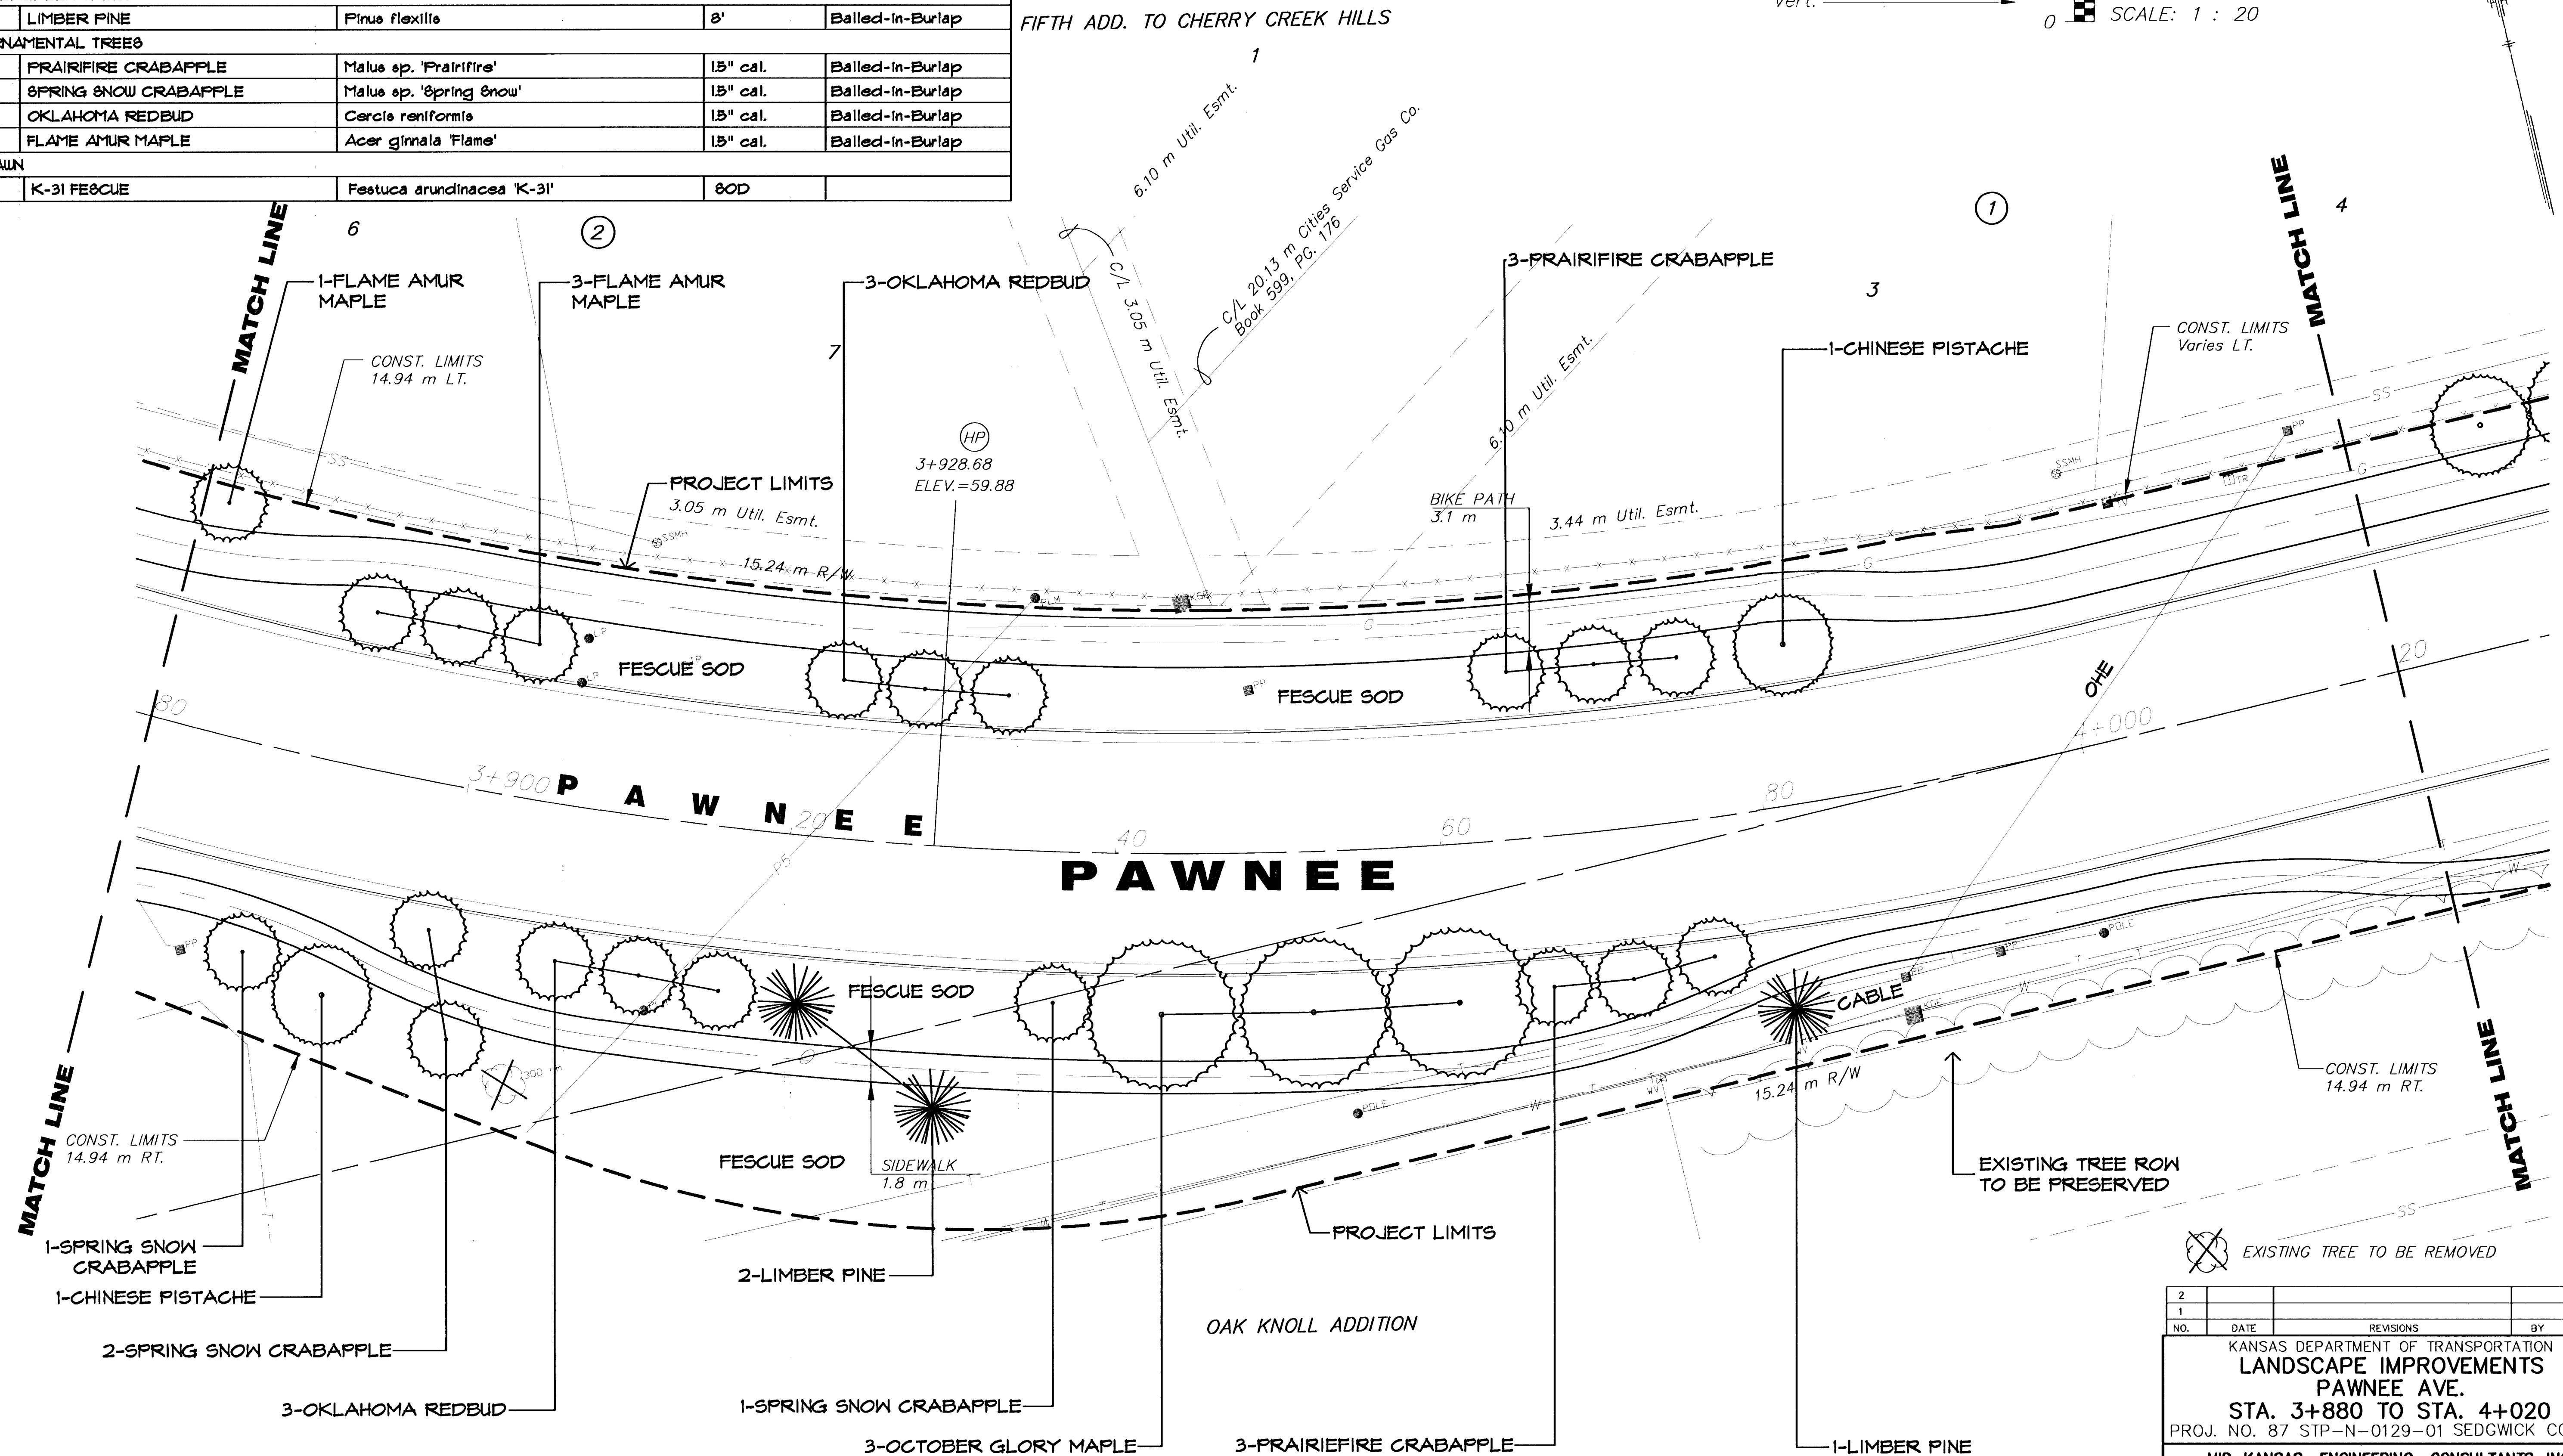

2				
1				
NO.	DATE	REVISIONS	BY	APP'D
KANSAS DEPARTMENT OF TRANSPORTATION LANDSCAPE IMPROVEMENTS PAWNEE AVE. STA. 3+880 TO STA. 4+020 PROJ. NO. 87 STP-N-0129-01 SEDGWICK COUNTY				
MID-KANSAS ENGINEERING CONSULTANTS, INC. WICHITA, KANSAS				
DESIGNED BY: JTC		CHECKED BY: JTC		
DRAWN BY: GJR		DATE: APRIL 2002		SHEET 9 OF 23

G:\CIVIL\PAW-WEBB\98171\ROADSIDE\LANDSCAPE\1land7.dwg Wed Apr 17 10:38:18 2002