


FHWA REG NO.	STATE	PROJECT NO.	YEAR	SHEET NO.	TOTAL SHEETS
7	KANSAS	STP-N012(901)	2001	12	23

PLANT LIST FOR THIS SHEET

QTY.	COMMON NAME	BOTANICAL NAME	SIZE	CONDITION/REMARKS
LARGE DECIDUOUS TREES				
3	SHUMARD OAK	<i>Quercus shumardii</i>	25" cal.	Balled-in-Burlap
ORNAMENTAL TREES				
3	FLAME AMUR MAPLE	<i>Acer ginnala 'Flame'</i>	15" cal.	Balled-in-Burlap
6	PRAIRIFIRE CRABAPPLE	<i>Malus sp. 'Prairifire'</i>	15" cal.	Balled-in-Burlap
LAWN				
-	K-31 FESCUE	<i>Festuca arundinacea 'K-31'</i>	80D	

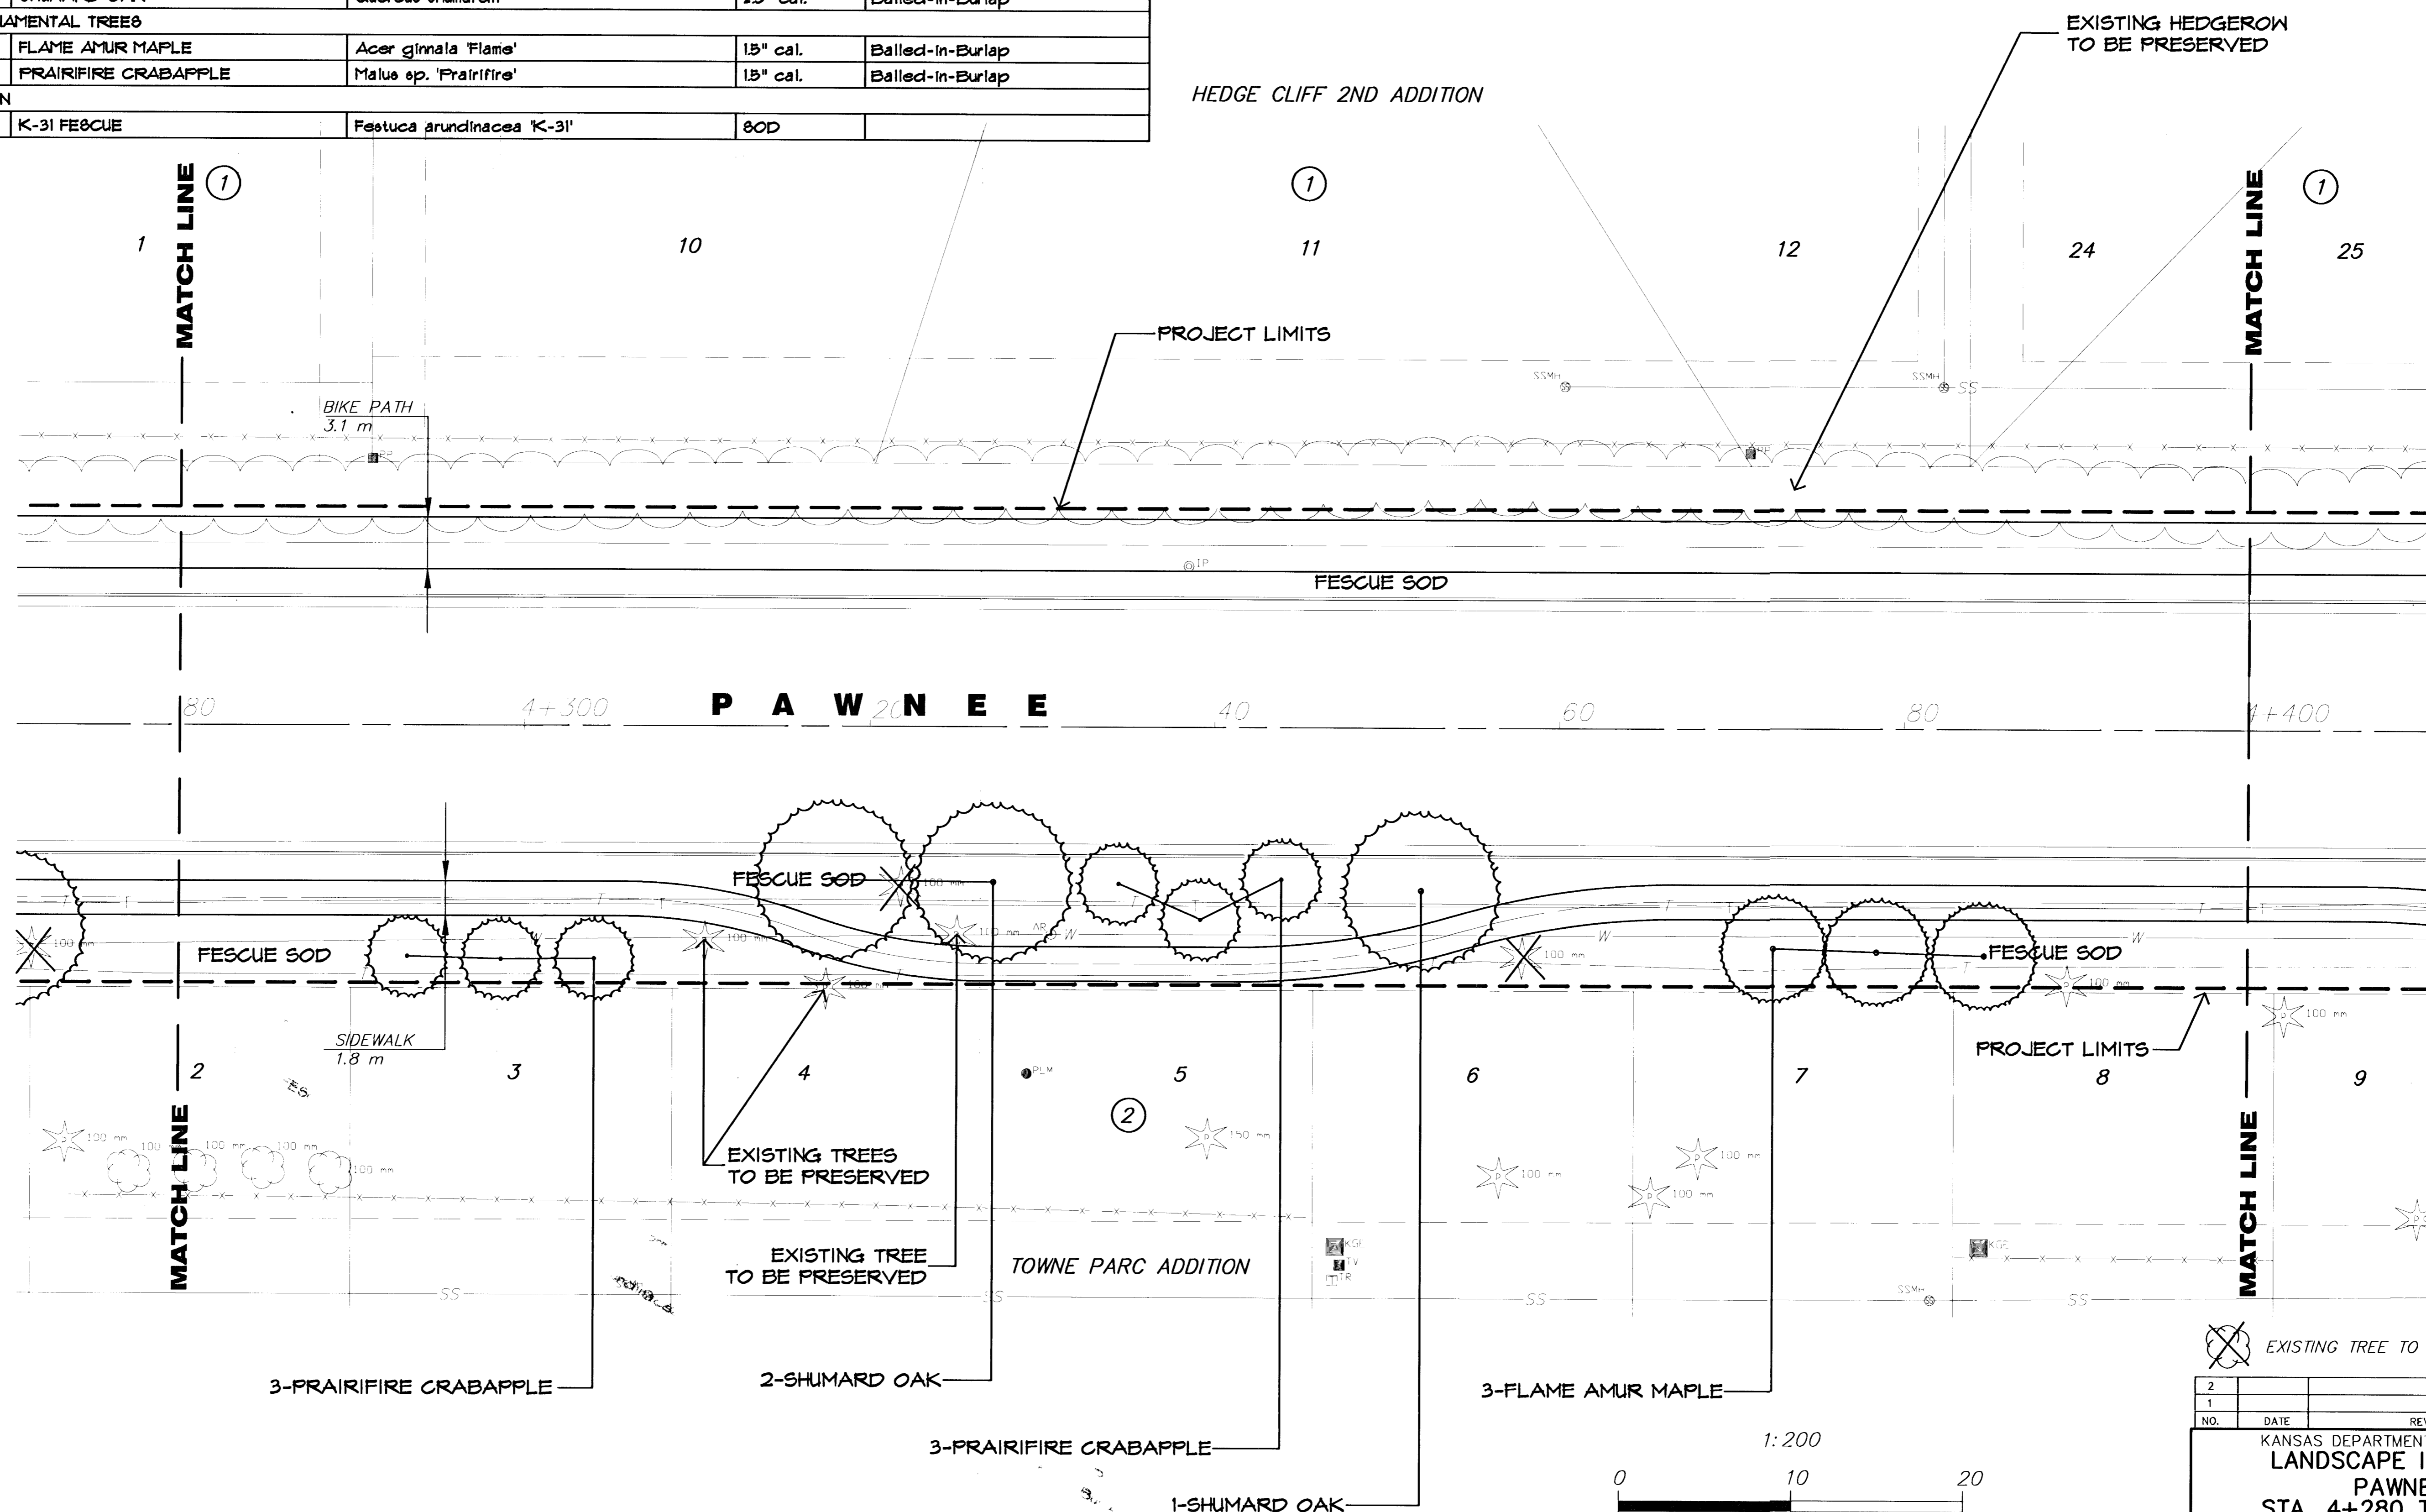

2				
1				
NO.	DATE	REVISIONS	BY	APP'D
KANSAS DEPARTMENT OF TRANSPORTATION LANDSCAPE IMPROVEMENTS PAWNEE AVE. STA. 4+280 TO STA. 4+400 PROJ. NO. 87 STP-N-0129-01 SEDGWICK COUNTY MID-KANSAS ENGINEERING CONSULTANTS, INC. WICHITA, KANSAS				
DESIGNED BY:	JTC	CHECKED BY:	JTC	
DRAWN BY:	GJR	DATE:	APRIL 2002	SHEET 12 OF 23

1:200
 0 10 20
 PLAN: Lat. & Long. (meters)
 PROFILE: Horiz. same as above, Vert. 0.2' SCALE: 1:20

G:\CIVIL\PAW-MEBB\98171\ROADSIDE\LANDSCAPE\1.dwg Mon May 06 15:09:14 2002