
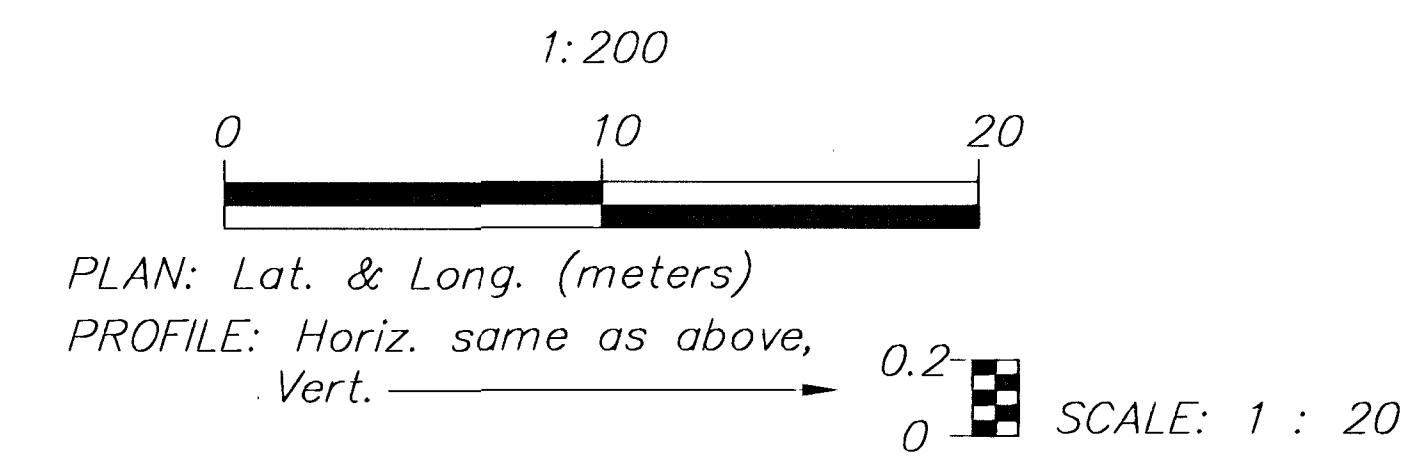


PLANT LIST FOR THIS SHEET

QTY.	COMMON NAME	BOTANICAL NAME	SIZE	CONDITION/REMARKS
LARGE DECIDUOUS TREES				
3	SHUMARD OAK	Quercus shumardii	2.5" cal.	Balled-in-Burlap
3	LACEBARK ELM	Ulmus parvifolia	2.5" cal.	Balled-in-Burlap
ORNAMENTAL TREES				
6	CHANTICLEER PEAR	Pyrus calleryana 'Chanticleer'	1.5" cal.	Balled-in-Burlap
LAWN				
-	K-31 FESCUE	Festuca arundinacea 'K-31'	80D	

FHWA REG NO.	STATE	PROJECT NO.	YEAR	SHEET NO	TOTAL SHEETS
7	KANSAS	STP-N012(901)	2001	14	23

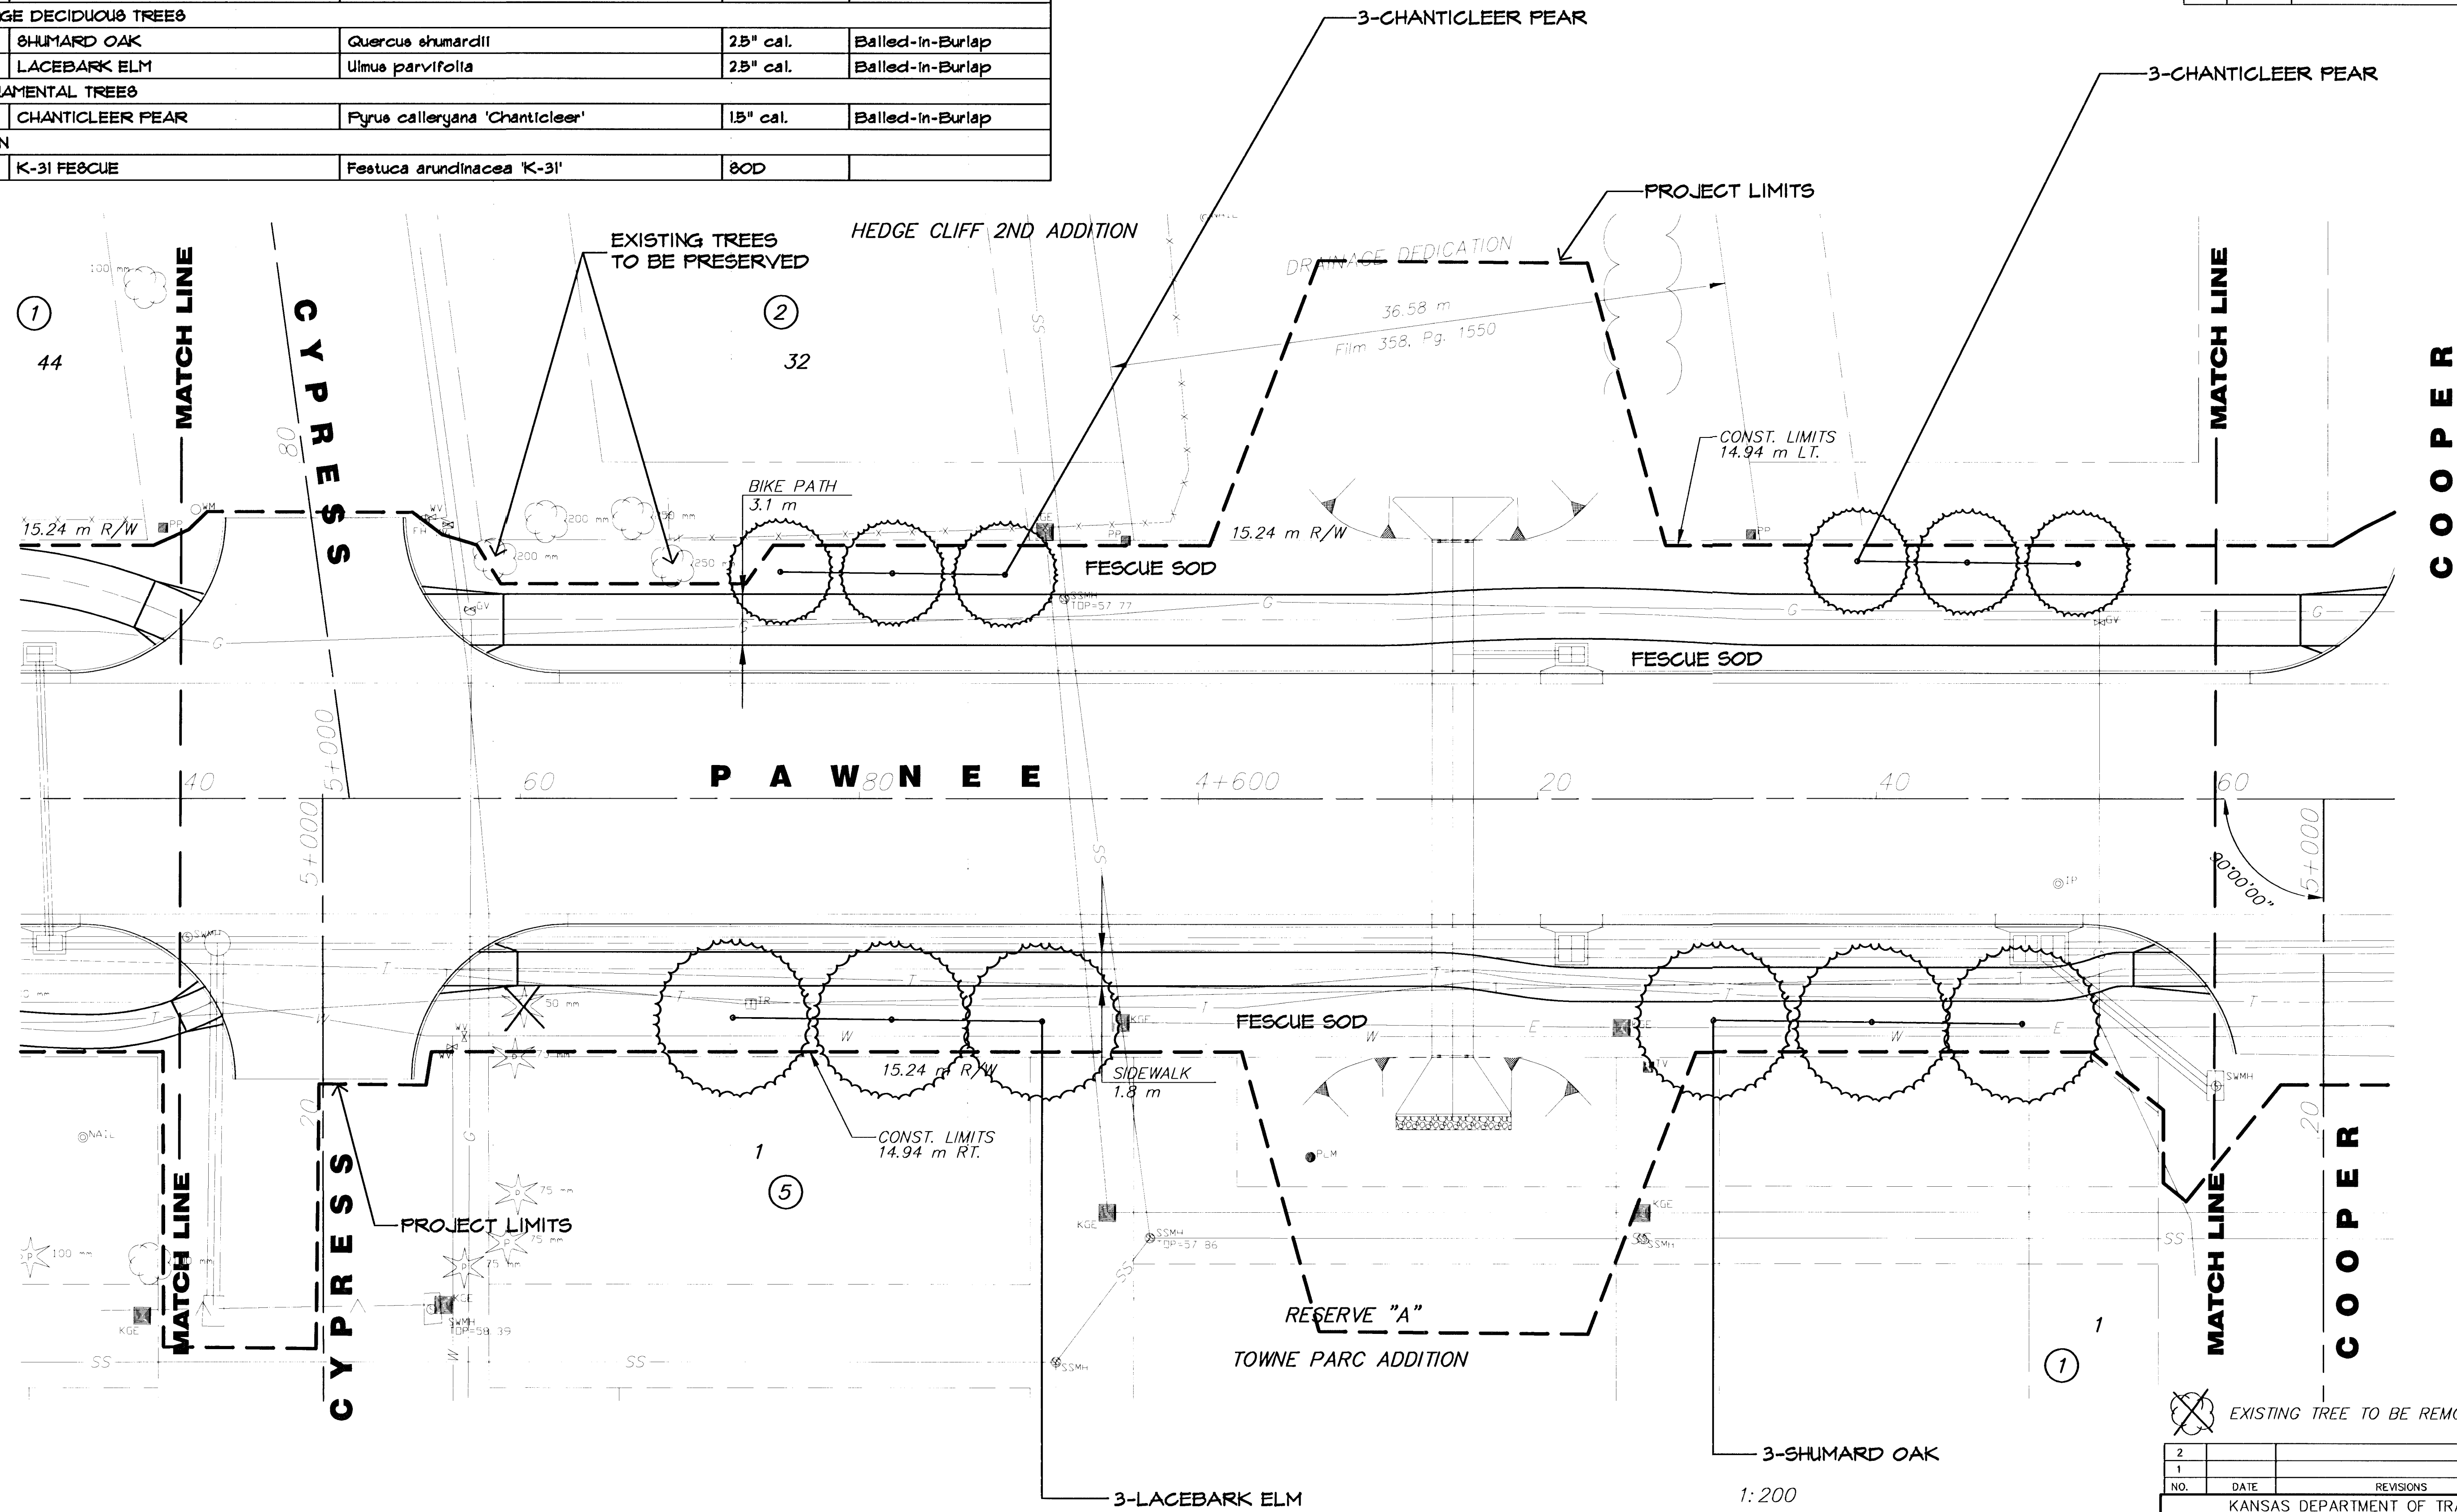

NO.	DATE	REVISIONS	BY	APP'D
2				
1				

KANSAS DEPARTMENT OF TRANSPORTATION
LANDSCAPE IMPROVEMENTS
PAWNEE AVE.
STA. 4+540 TO STA. 4+660
 PROJ. NO. 87 STP-N-0129-01 SEDGWICK COUNTY
MID-KANSAS ENGINEERING CONSULTANTS, INC.
 WICHITA, KANSAS

DESIGNED BY: JTC	CHECKED BY: JTC
DRAWN BY: GJR	DATE: APRIL 2002 SHEET 14 OF 23

G:\CIVIL\PAW-KEBB\98171\ROADSIDE\LANDSCAPE\LAND2.DWG F1: Apr 12 11:32:47 2002