
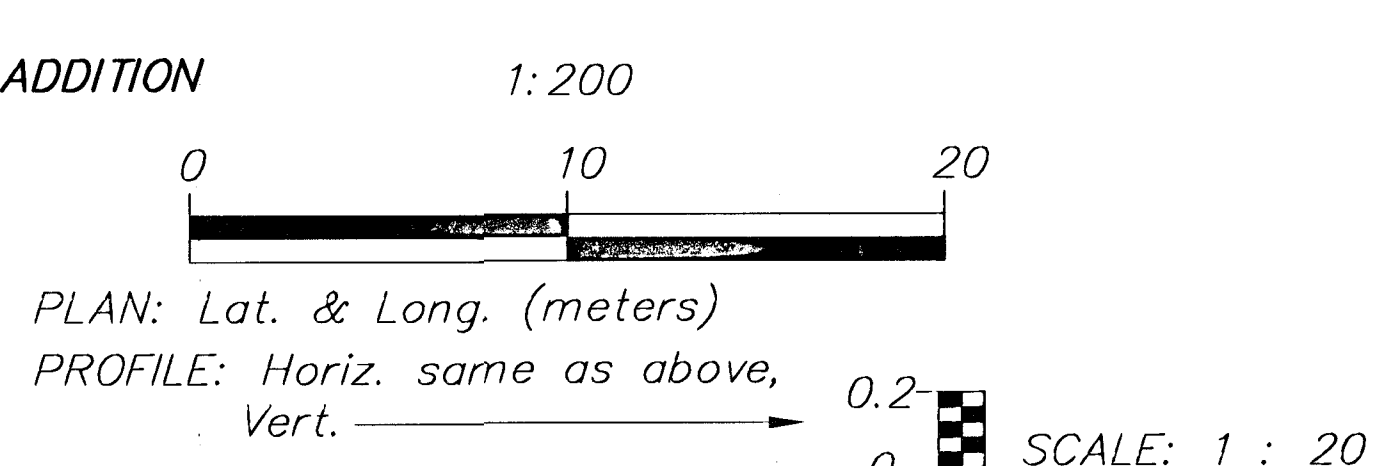


# PLANT LIST FOR THIS SHEET

QTY.	COMMON NAME	BOTANICAL NAME	SIZE	CONDITION/REMARKS
<b>EVERGREEN TREES</b>				
5	LIMBER PINE	<i>Pinus flexilis</i>	8'	Balled-in-Burlap
<b>ORNAMENTAL TREES</b>				
3	SPRING SNOW CRABAPPLE	<i>Malus sp. 'Spring Snow'</i>	1.5" cal.	Balled-in-Burlap
6	SNOWDRIFT CRABAPPLE	<i>Malus sp. 'Snowdrift'</i>	1.5" cal.	Balled-in-Burlap
8	OKLAHOMA REDBUD	<i>Cercis reniformis</i>	1.5" cal.	Balled-in-Burlap
<b>LAWN</b>				
-	K-31 FESCUE	<i>Festuca arundinacea 'K-31'</i>	80D	

FHWA REG NO.	STATE	PROJECT NO.	YEAR	SHEET NO	TOTAL SHEETS
7	KANSAS	STP-N012(901)	2001	15	23

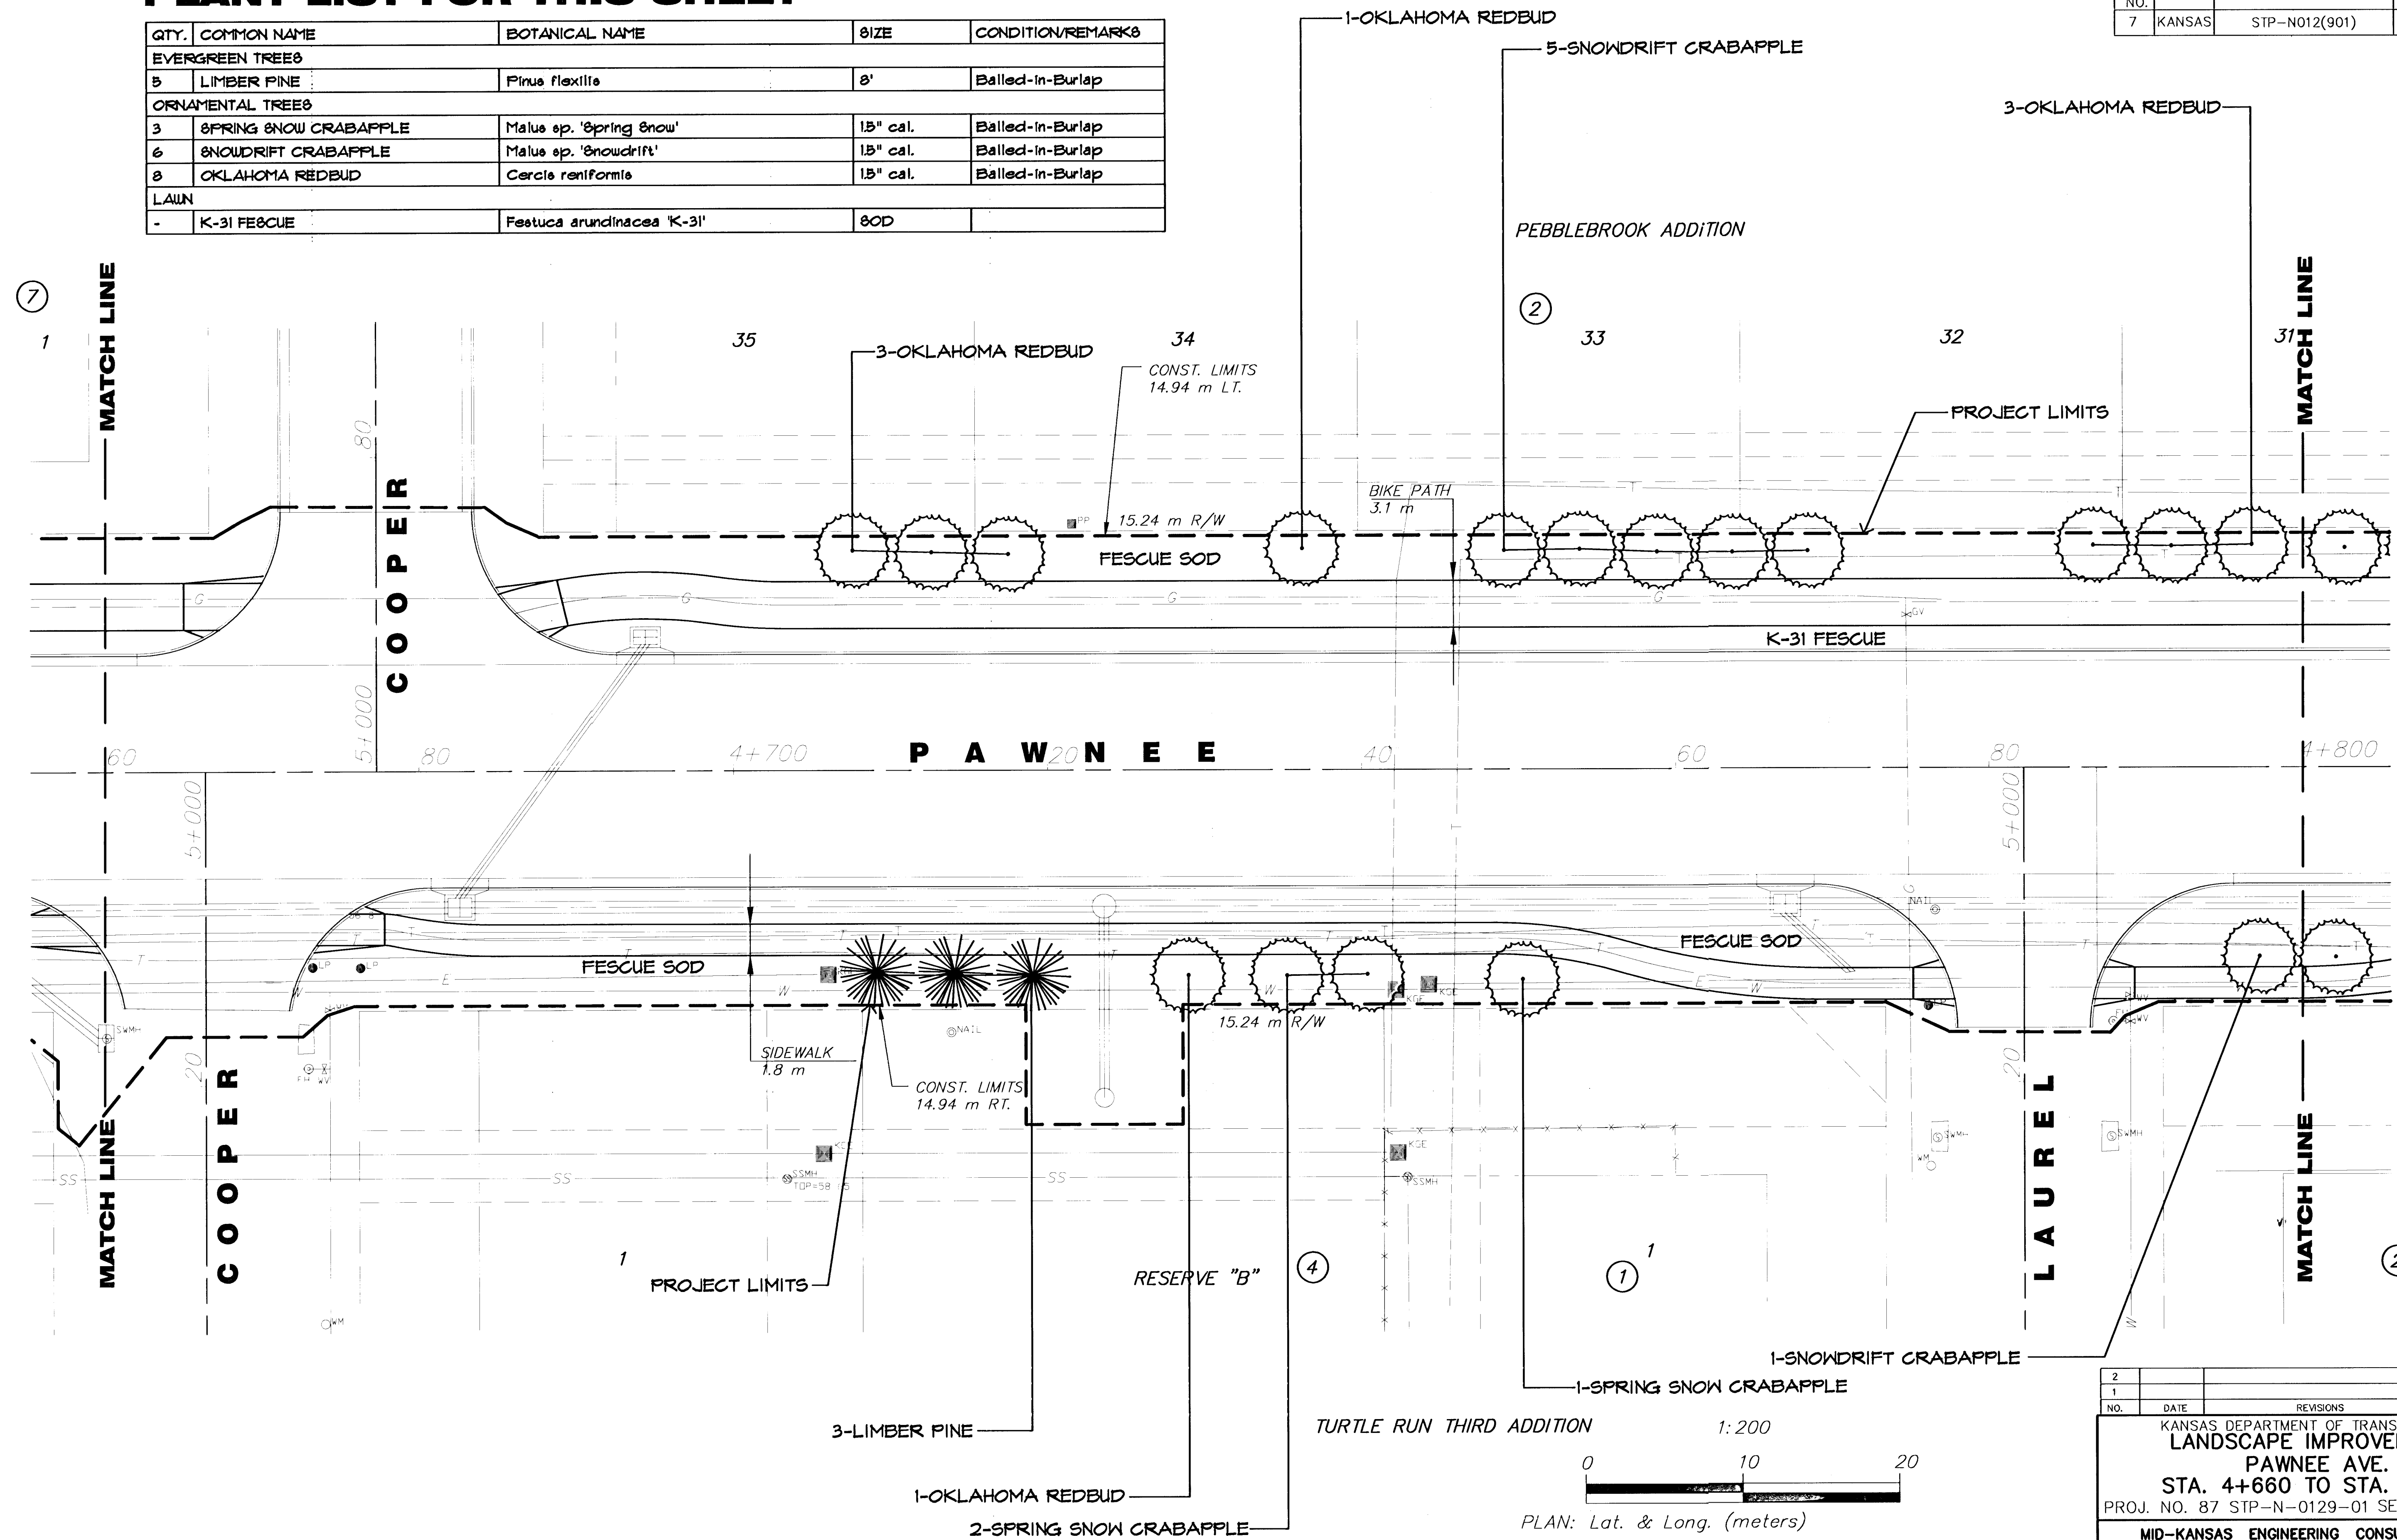

NO.	DATE	REVISIONS	BY	APP'D
2				
1				

KANSAS DEPARTMENT OF TRANSPORTATION  
**LANDSCAPE IMPROVEMENTS**  
**PAWNEE AVE.**  
**STA. 4+660 TO STA. 4+800**  
 PROJ. NO. 87 STP-N-0129-01 SEDGWICK COUNTY  
**MID-KANSAS ENGINEERING CONSULTANTS, INC.**  
 WICHITA, KANSAS

DESIGNED BY: JTC	CHECKED BY: JTC
DRAWN BY: GJR	DATE: APRIL 2002 SHEET 15 OF 23

G:\CIVIL\PAWNEE\WEBB\8671\ROADSIDE\LANDSCAPE\LANDSCAPE\LANDSCAPE.dwg Fr1 Apr 12 13:27:38 2002